


PROPOSED TYPICAL CROSS SECTIONS

CITY OF MATTOON
SECTION 06-00144-00-RS
CONTRACT #: 95501
ROUTE: F.A.U. 7695 / S. 14TH ST
COLES COUNTY
SHEET 9 OF 35

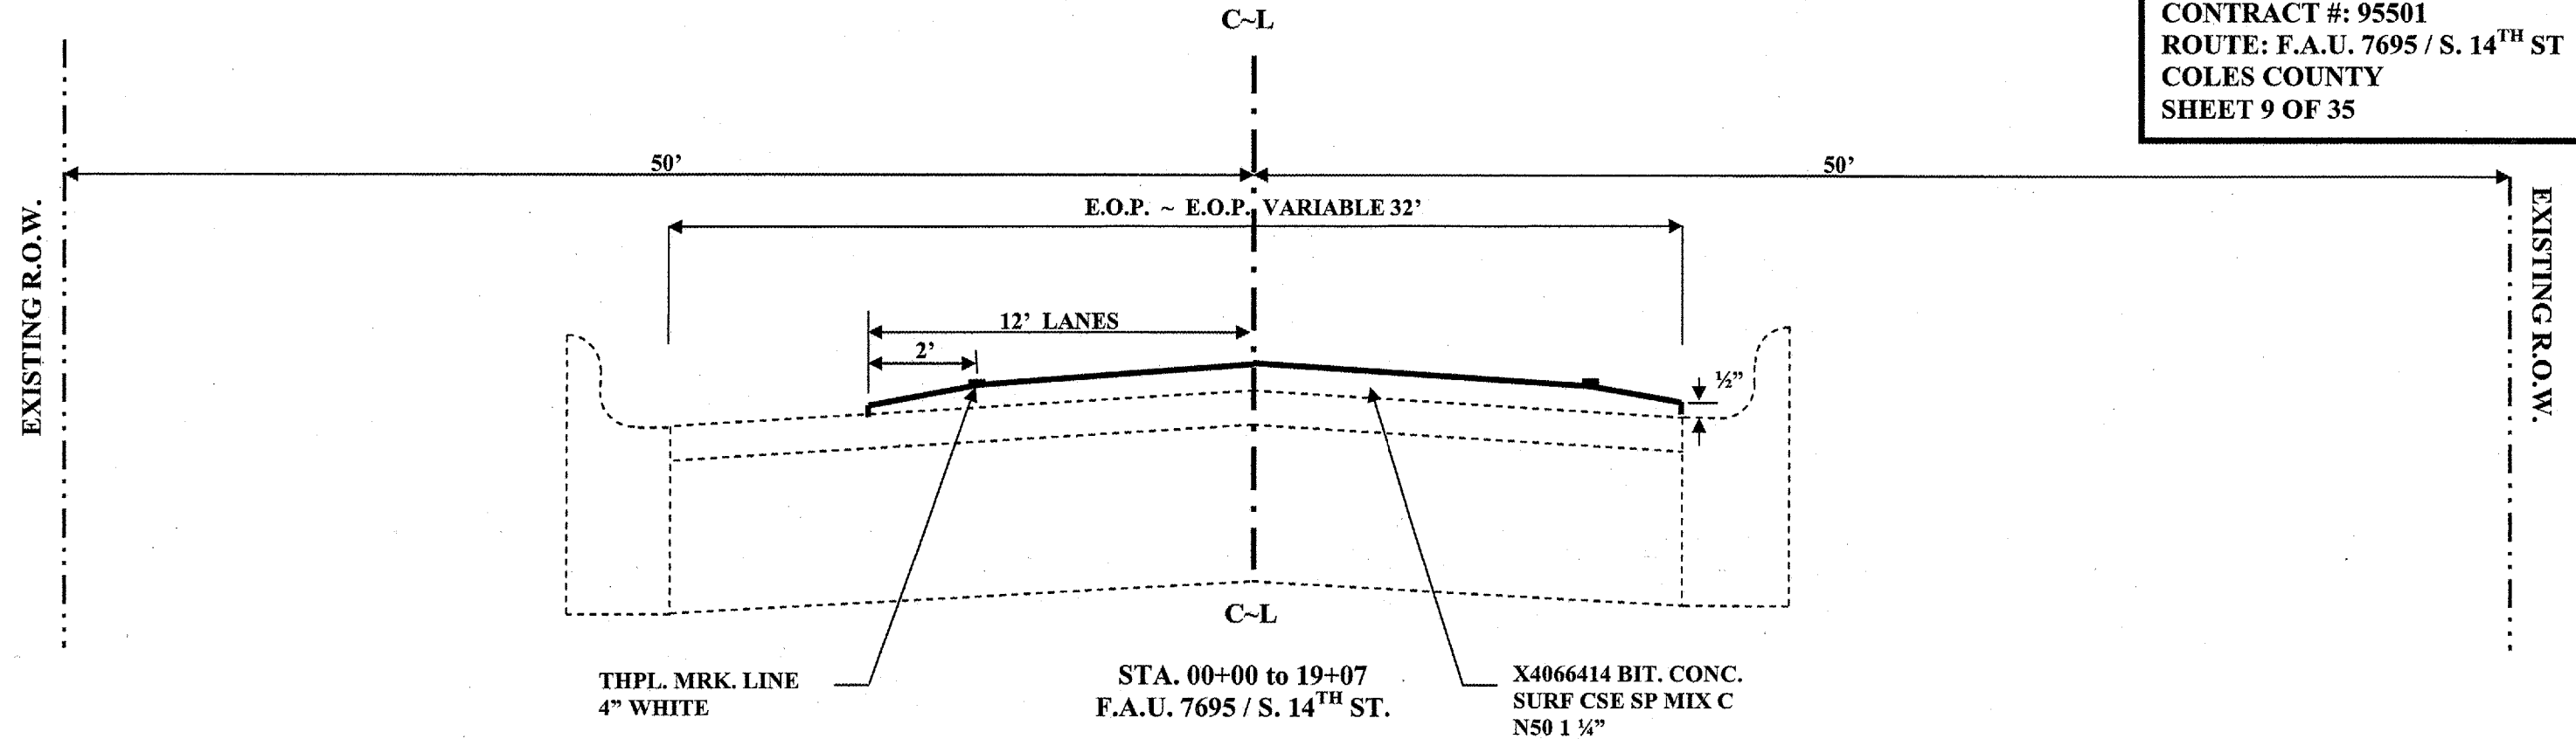

PROPOSED TYPICAL CROSS SECTIONS

