




PLAN VIEW

7695 / S.14TH STREET

CITY OF MATTOON
SECTION 06-00144-00-RS
ROUTE: 7695 / S. 14TH ST.
CONTRACT: 95501
JOB: C-97-043-07
PROJECT: M-5042(16)
COLES COUNTY
SHEET 13 OF 35

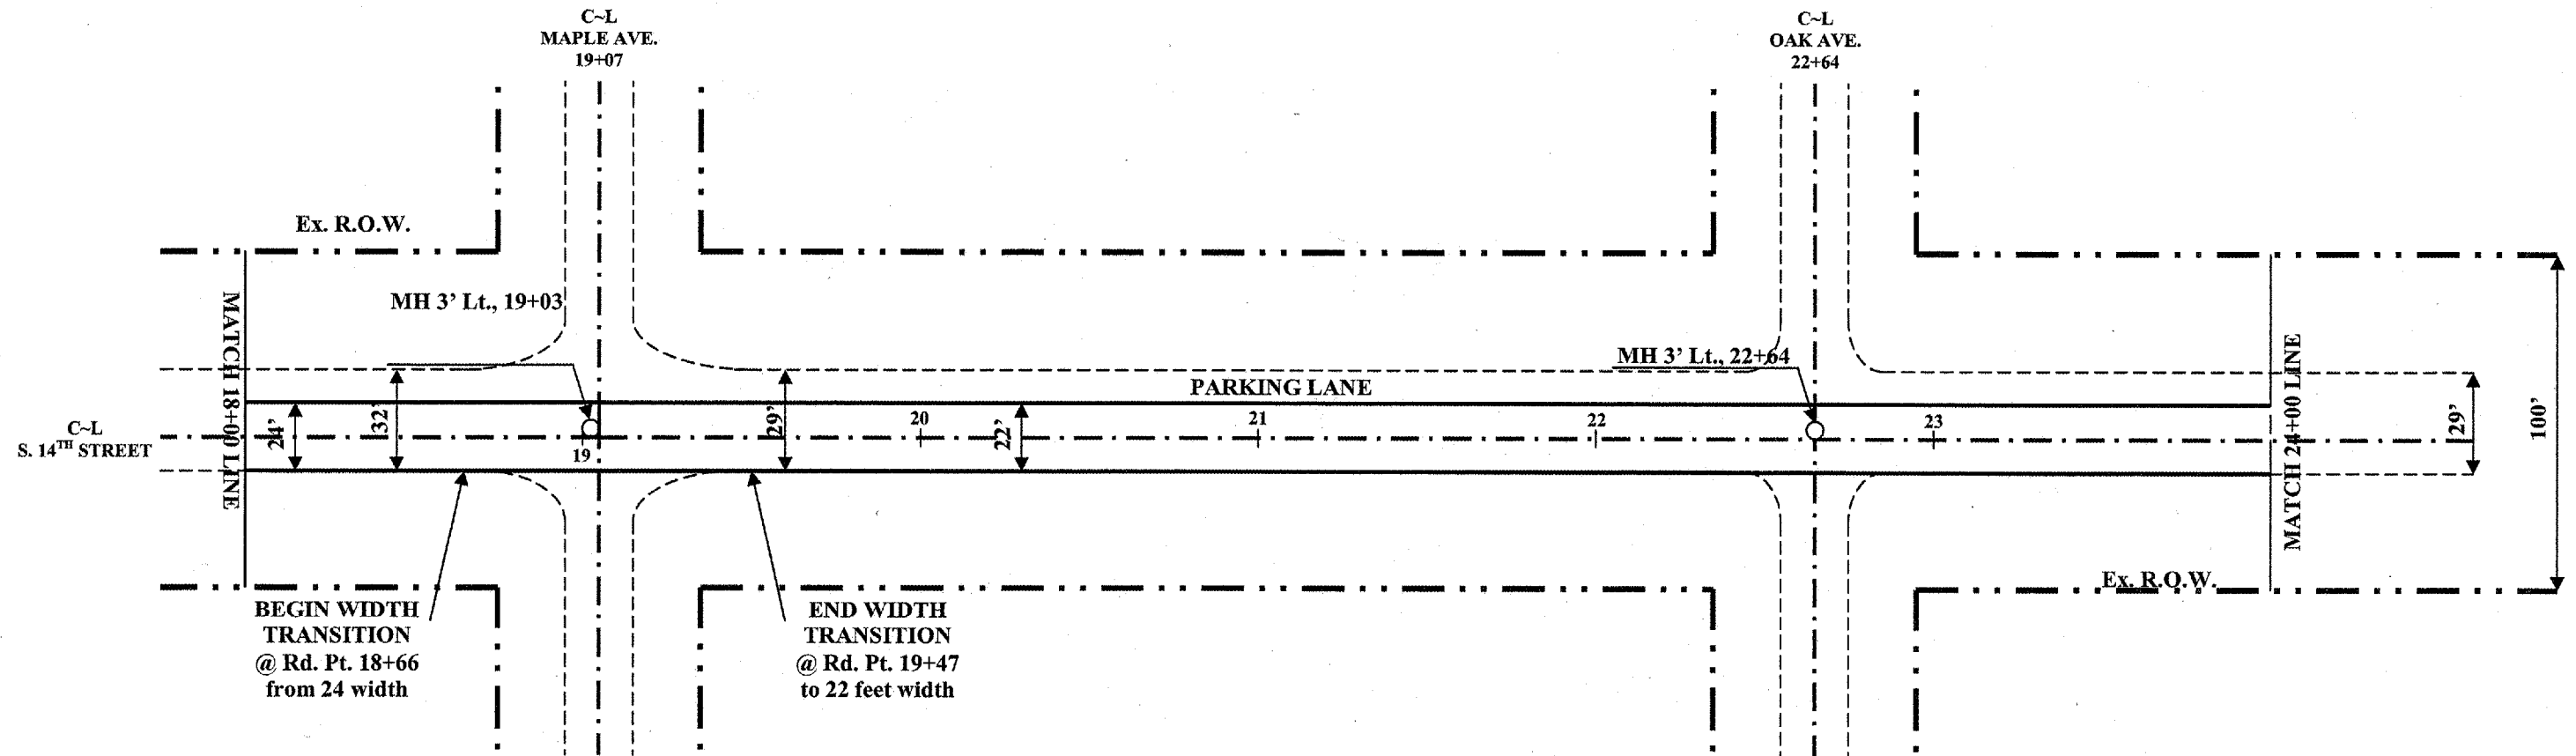

BEGIN WIDTH
TRANSITION
@ Rd. Pt. 18+66
from 24 width

END WIDTH
TRANSITION
@ Rd. Pt. 19+47
to 22 feet width

60300350 MANHOLE FRAMES TO ADJUST

3' Lt., 19+03	=1 EACH
3' Lt., 22+64	=1 EACH
TOTAL	=2 EACH

SCALE: 1" = 50'