


# PLAN VIEW

7680 / S. 19<sup>TH</sup> ST.

CITY OF MATTOON  
SECTION 06-00144-00-RS  
ROUTE: 7680 / S. 19<sup>TH</sup> ST.  
CONTRACT#: 95501  
COLES COUNTY  
SHEET 23 OF 35

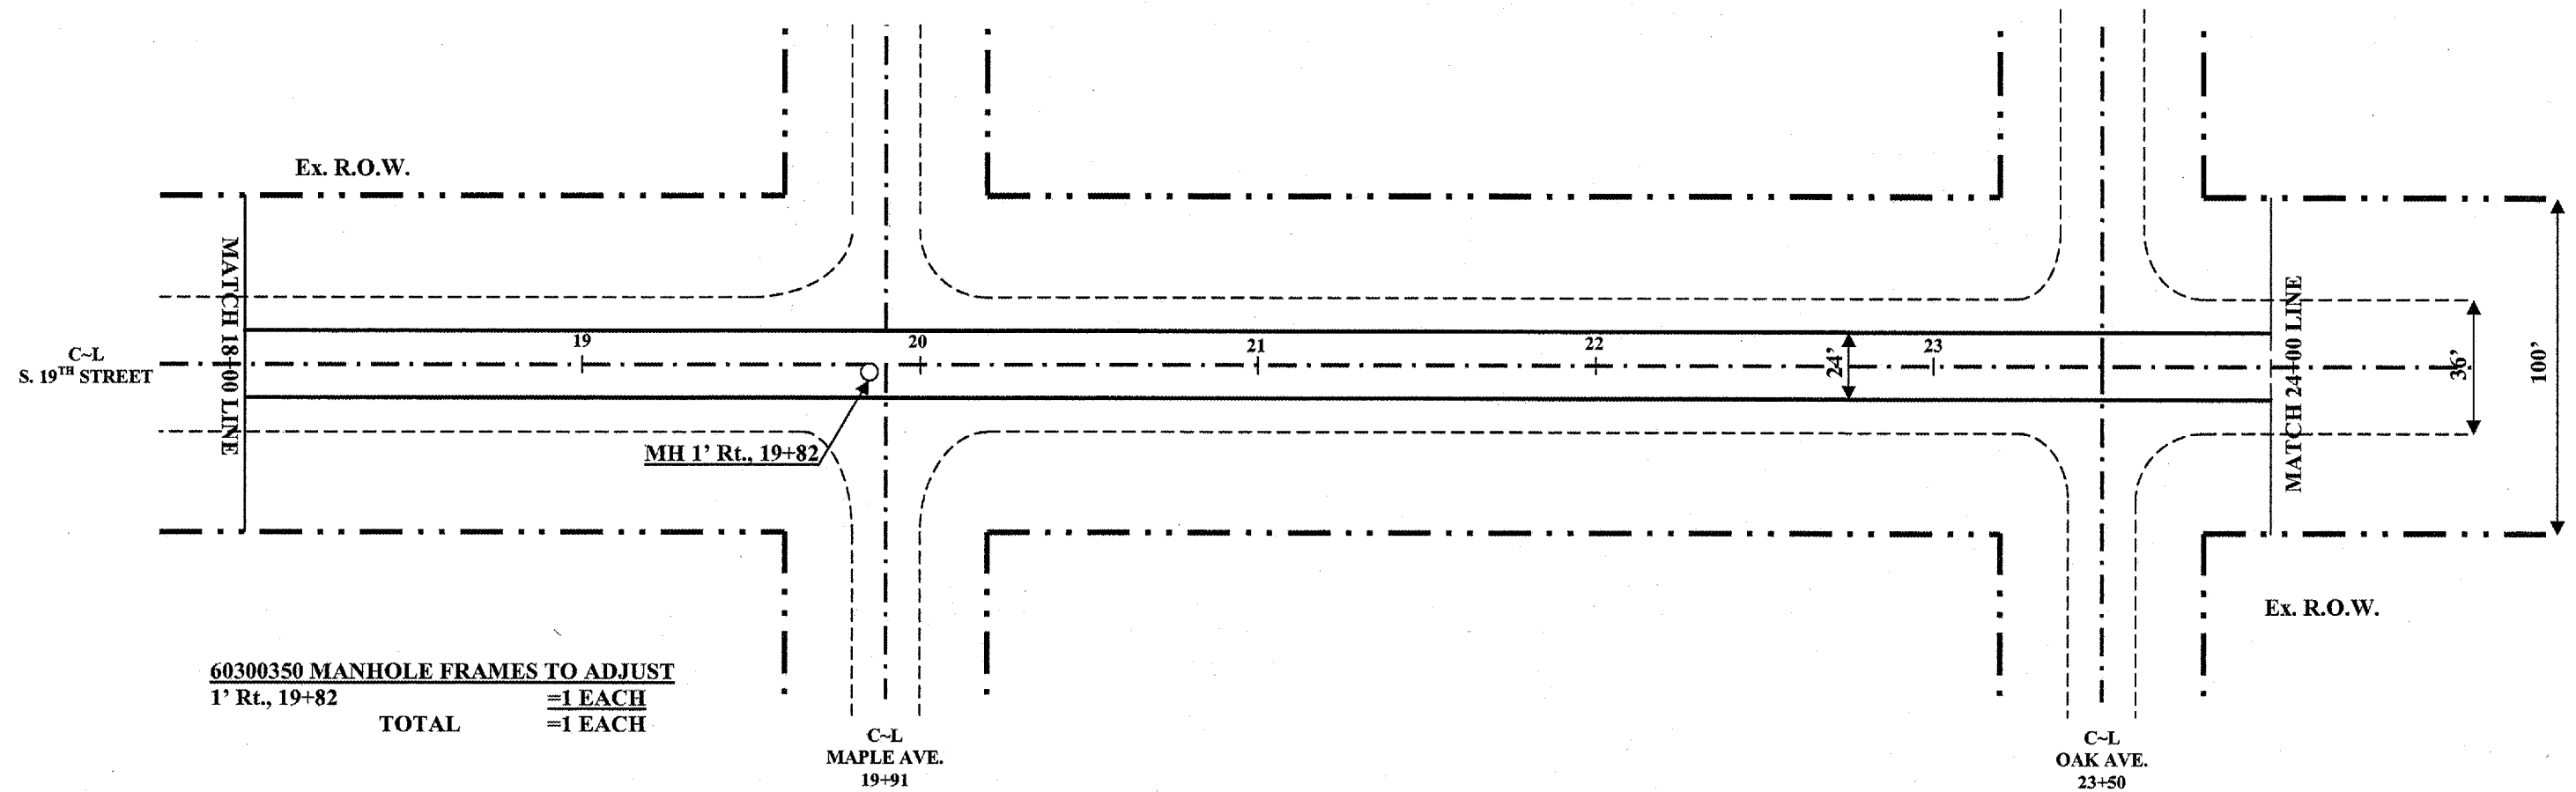

**60300350 MANHOLE FRAMES TO ADJUST**  
1' Rt., 19+82      =1 EACH  
TOTAL              =1 EACH

**44201761 CLASS D PATCH TYPE 1 10"**  
CL. ~ 10' Lt., 18+05 ~ 18+09      =4.5 SQ. YD.  
CL. ~ 10' Rt., 18+05 ~ 18+09      =4.5 SQ. YD.  
CL. ~ 10' Lt., 18+94.5 ~ 18+98.5      =4.5 SQ. YD.  
CL. ~ 10' Rt., 18+94.5 ~ 18+98.5      =4.5 SQ. YD.  
TOTAL                                      =18.0 SQ. YD.

**44201765 CLASS D PATCH TYPE 2 10"**  
CL. ~ 12' Lt., 19+74 ~ 19+80      =8.0 SQ. YD.  
CL. ~ 13' Rt., 19+74 ~ 19+80      =8.7 SQ. YD.  
TOTAL                                      =16.7 SQ. YD.

JOB: C-97-043-07  
PROJECT: M-5042(16)  
SCALE: 1" = 50'