


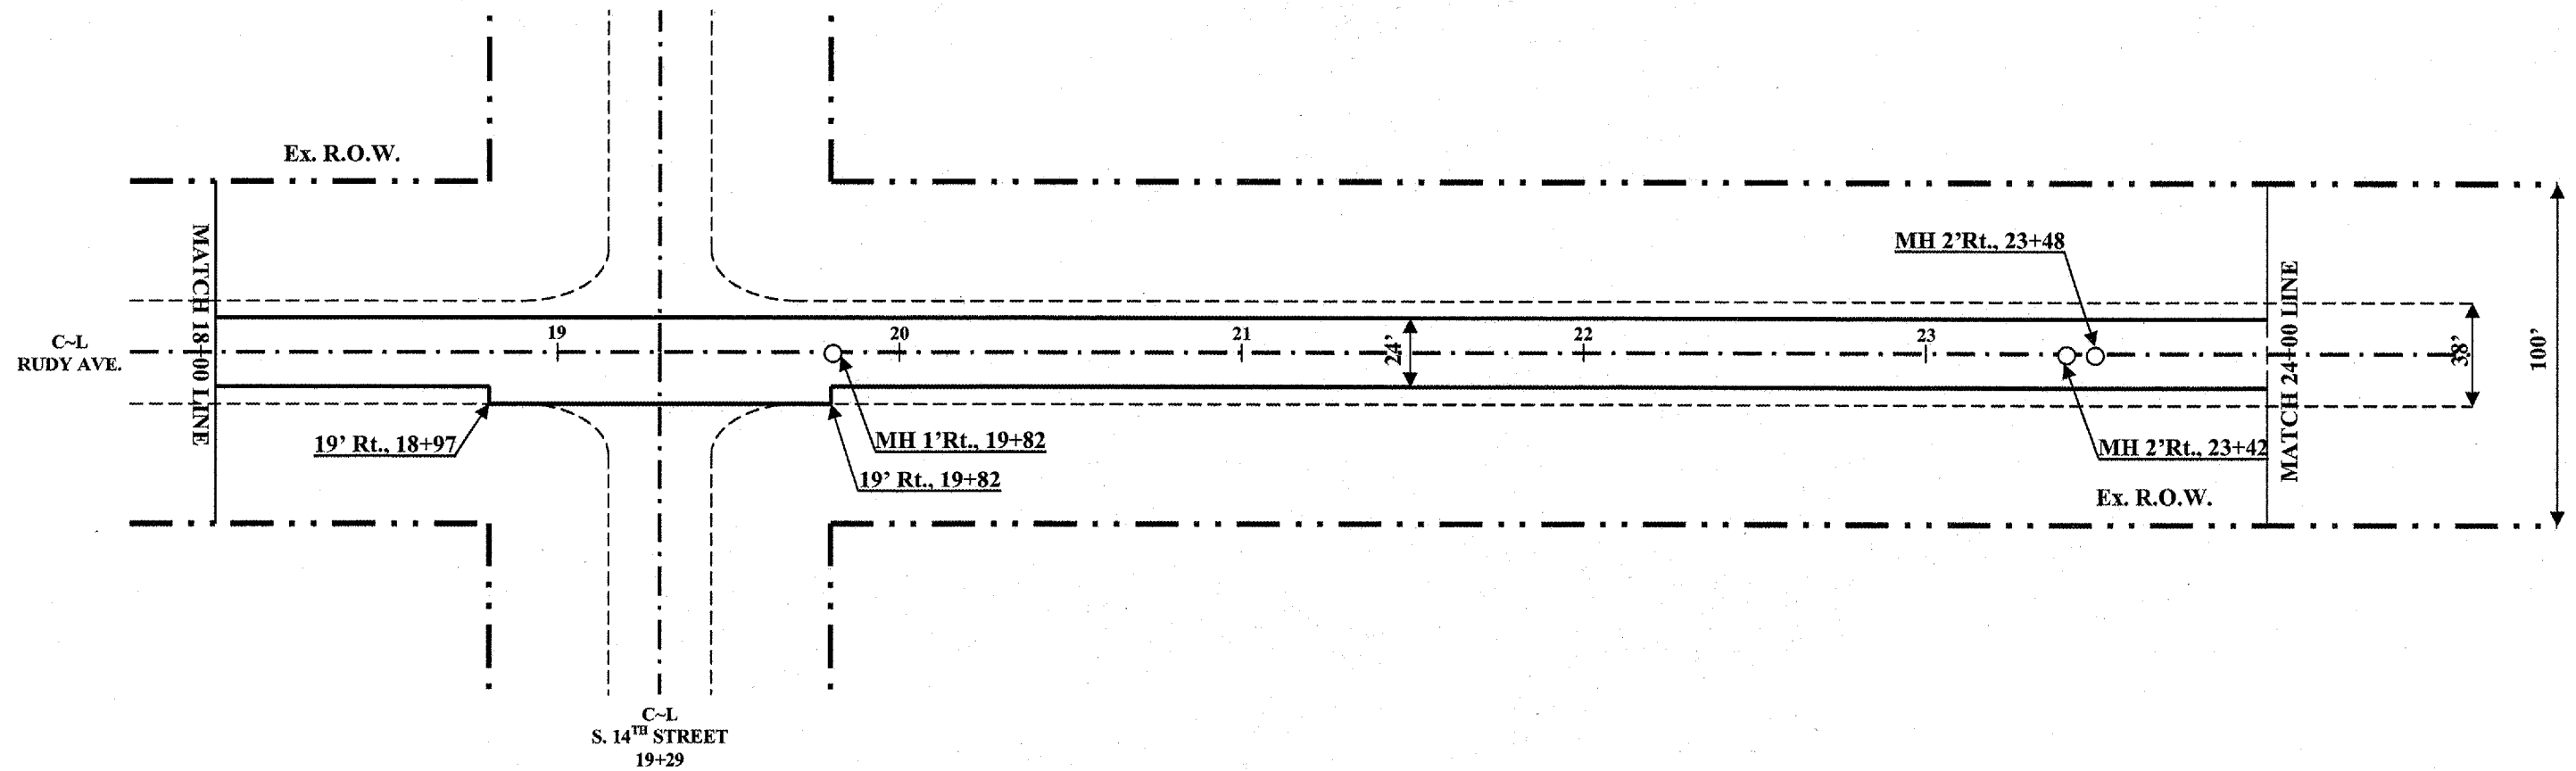

PLAN VIEW
7679 / RUDY AVE.

CITY OF MATTOON
SECTION 06-00144-00-RS
ROUTE: 7679 / RUDY AVE.
CONTRACT#: 95501
COLES COUNTY
SHEET 32 OF 35



60300350 MANHOLE FRAMES TO ADJUST	
1' Rt., 19+82	=1 EACH
2' Rt., 23+42	=1 EACH
2' Rt., 23+48	=1 EACH
TOTAL	=3 EACH

78000400 THERMOPLASTIC PVT MK LINE 6"	
SOLID WHITE 6" CROSSWALK	
19.5' Lt. ~ Rt., 18+94	=39.0 FOOT
22.5' Lt. ~ Rt., 19+00	=45.0 FOOT
22.5' Lt. ~ Rt., 19+60	=45.0 FOOT
20.5' Lt. ~ Rt., 19+66	=41.0 FOOT
TOTAL	=170.0 FOOT

78000650 THERMOPLASTIC PVT MK LINE 24"	
SOLID WHITE 24" STOP BAR	
CL. ~ 19' Rt., 18+92	=19.0 FOOT
CL. ~ 19' Lt., 19+67	=19.0 FOOT
TOTAL	=38.0 FOOT

JOB: C-97-043-07
PROJECT: M-5042(16)
SCALE: 1" = 50'