


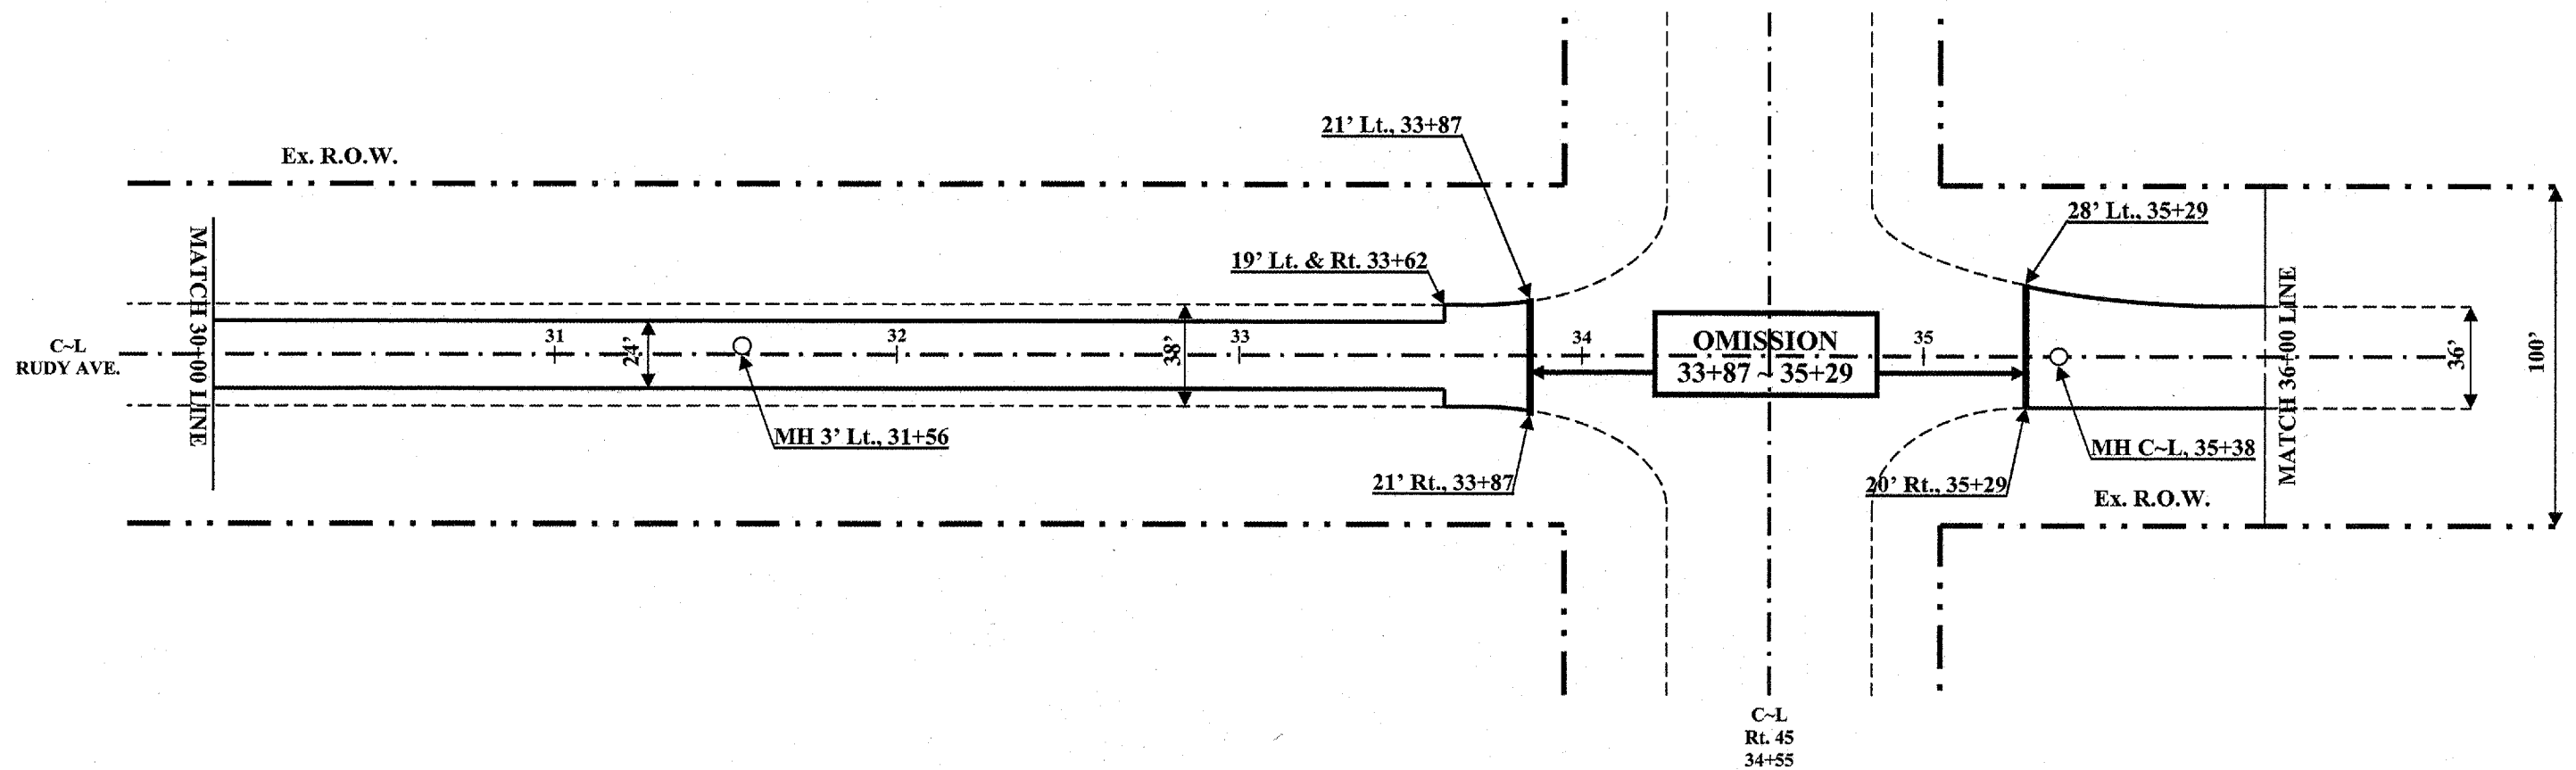

PLAN VIEW
7679 / RUDY AVE.

CITY OF MATTOON
SECTION 06-00144-00-RS
ROUTE: 7679 / RUDY AVE.
CONTRACT#: 95501
COLES COUNTY
SHEET 34 OF 35



60300350 MANHOLE FRAMES TO ADJUST
3' Lt., 31+56 =1 EACH
C-L, 35+38 =1 EACH
TOTAL =2 EACH

40600982 HOT MIX ASPHALT SURFACE REMOVAL BUTT JOINT
19' Lt. ~ Rt., 33+62 ~ 21' Lt. ~ Rt. 33+87 =108.0 SQ. YD.
28' Lt. ~ 20' Rt., 35+29 ~ 23.5' Lt. ~ 18' Rt. 35+54 =123.0 SQ. YD.
TOTAL =231.0 SQ. YD.

78000650 THERMOPLASTIC PVT MK LINE 24"
SOLID WHITE 24" STOP BAR
CL. ~ 26' Rt., 34+08 =26.0 FOOT
CL. ~ 38' Lt., 35+06 =38.0 FOOT
TOTAL =64.0 FOOT

JOB: C-97-043-07
PROJECT: M-5042(16)
SCALE: 1" = 50'