



ROUTE NO.	SECTION	COUNTY	TOTAL SHEETS	SHEET NO.
F.A.U. 7359	09-00702-00-BR	MACON	12	7
FED. ROAD DIST. NO.		ILLINOIS PROJECT BHM-5169(37)		

CONTRACT NO. 95512

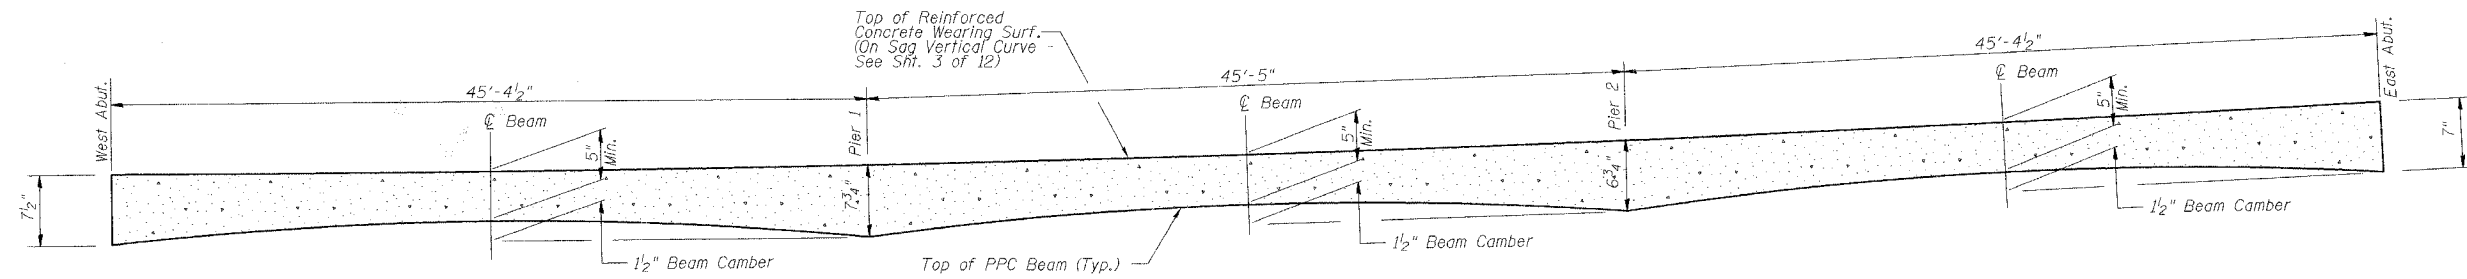

**WEARING SURFACE
LONGITUDINAL CROSS SECTION
(Looking North)**

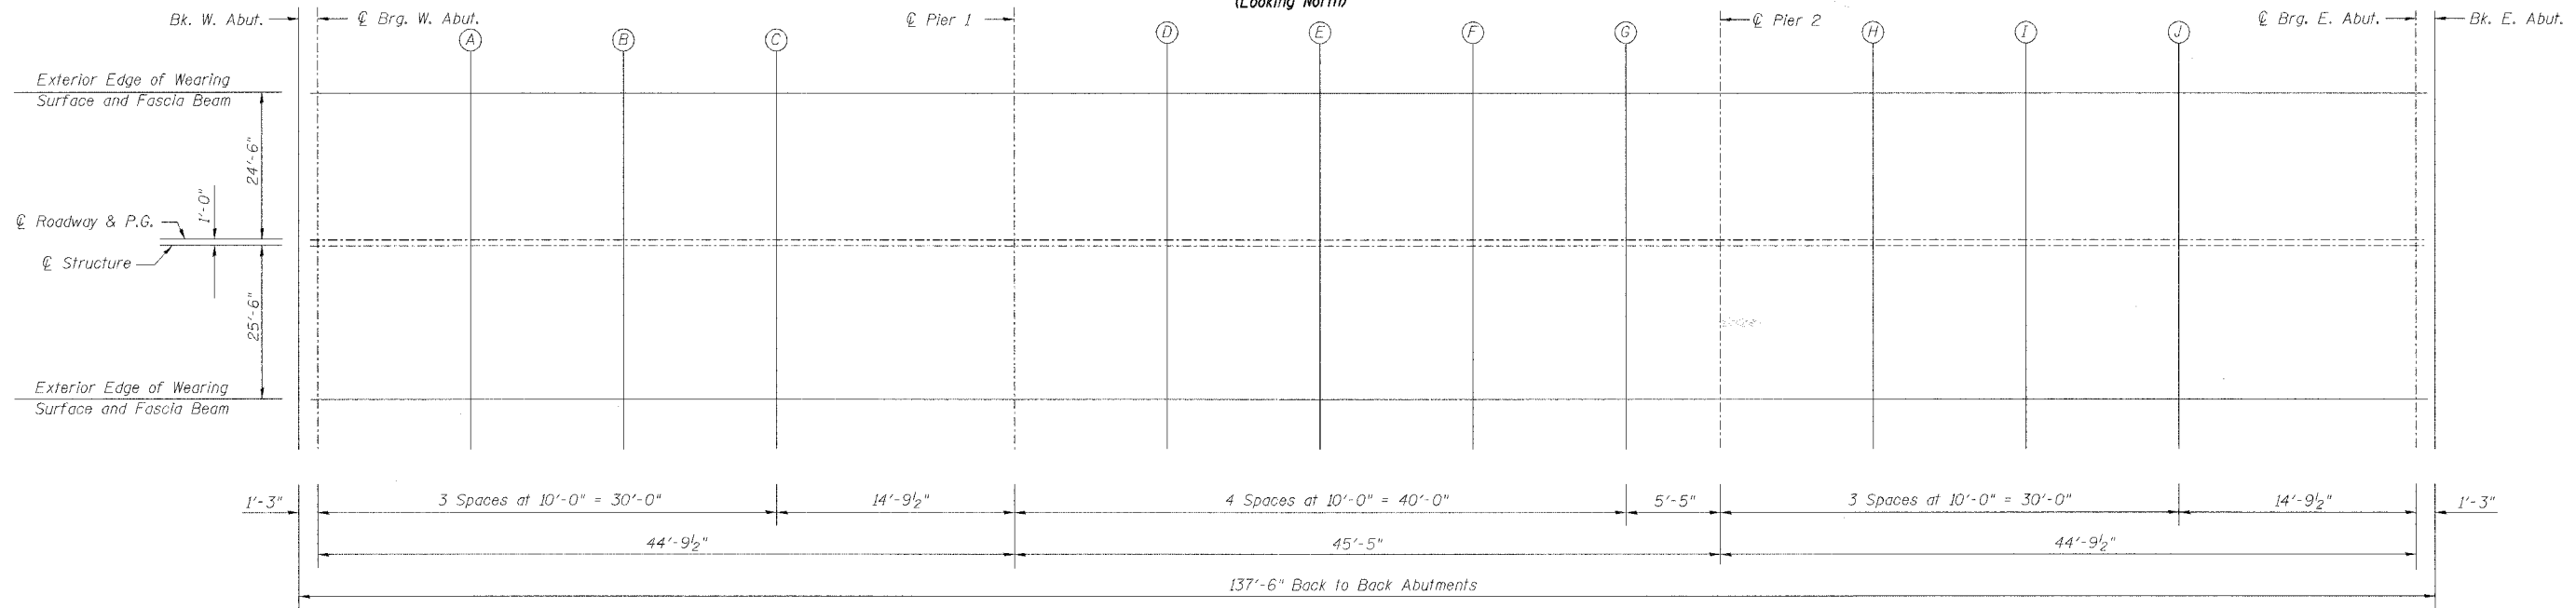

PLAN

TOP OF WEARING SURFACE ELEVATIONS

☉ ROADWAY & PG

Location	Station	Offset	Grade Elevation
Bk. W. Abut.	14+31.25	0.00	97.51
☉ Brg. W. Abut.	14+32.50	0.00	97.52
A	14+42.50	0.00	97.56
B	14+52.50	0.00	97.61
C	14+62.50	0.00	97.67
☉ Pier 1	14+77.29	0.00	97.77
D	14+87.29	0.00	97.84
E	14+97.29	0.00	97.93
F	15+07.29	0.00	98.02
G	15+17.29	0.00	98.11
☉ Pier 2	15+22.71	0.00	98.17
H	15+32.71	0.00	98.28
I	15+42.71	0.00	98.39
J	15+52.71	0.00	98.51
☉ Brg. E. Abut.	15+67.50	0.00	98.70
Bk. E. Abut.	15+68.75	0.00	98.72

☉ STRUCTURE

Location	Station	Offset	Grade Elevation
Bk. W. Abut.	14+31.25	1.00	97.53
☉ Brg. W. Abut.	14+32.50	1.00	97.53
A	14+42.50	1.00	97.58
B	14+52.50	1.00	97.63
C	14+62.50	1.00	97.69
☉ Pier 1	14+77.29	1.00	97.78
D	14+87.29	1.00	97.86
E	14+97.29	1.00	97.94
F	15+07.29	1.00	98.03
G	15+17.29	1.00	98.13
☉ Pier 2	15+22.71	1.00	98.18
H	15+32.71	1.00	98.29
I	15+42.71	1.00	98.41
J	15+52.71	1.00	98.53
☉ Brg. E. Abut.	15+67.50	1.00	98.72
Bk. E. Abut.	15+68.75	1.00	98.74

**EDGES OF WEARING SURFACE
AND FASCIA BEAMS**

Location	Station	Offset	Grade Elevation
Bk. W. Abut.	14+31.25	+25.5	97.13
☉ Brg. W. Abut.	14+32.50	+25.5	97.13
A	14+42.50	+25.5	97.18
B	14+52.50	+25.5	97.23
C	14+62.50	+25.5	97.29
☉ Pier 1	14+77.29	+25.5	97.39
D	14+87.29	+25.5	97.46
E	14+97.29	+25.5	97.54
F	15+07.29	+25.5	97.63
G	15+17.29	+25.5	97.73
☉ Pier 2	15+22.71	+25.5	97.79
H	15+32.71	+25.5	97.89
I	15+42.71	+25.5	98.01
J	15+52.71	+25.5	98.13
☉ Brg. E. Abut.	15+67.50	+25.5	98.32
Bk. E. Abut.	15+68.75	+25.5	98.34

CONCRETE WEARING SURFACE ELEVATIONS

Date	Designed DCS	F.A.U. 7359 (MOUND RD.) OVER STEVENS CREEK CITY OF DECATUR STA. 15+00.00 PROP. STR. NO. 058-3062	Sheet No.
Revisions	Drawn DCS		4
	Checked TDN		of 8
	Approved KWB		URS Job No.
Prepared by:	URS 345 East Ash Avenue Decatur, IL 62526		36431697