

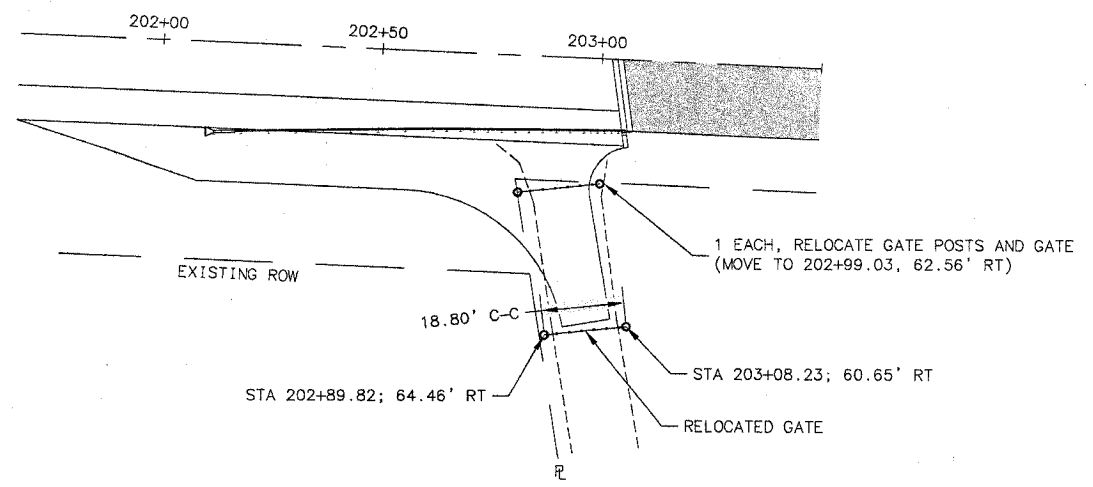
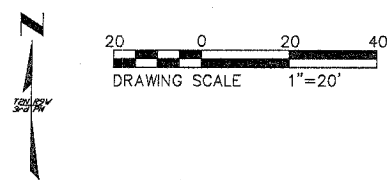
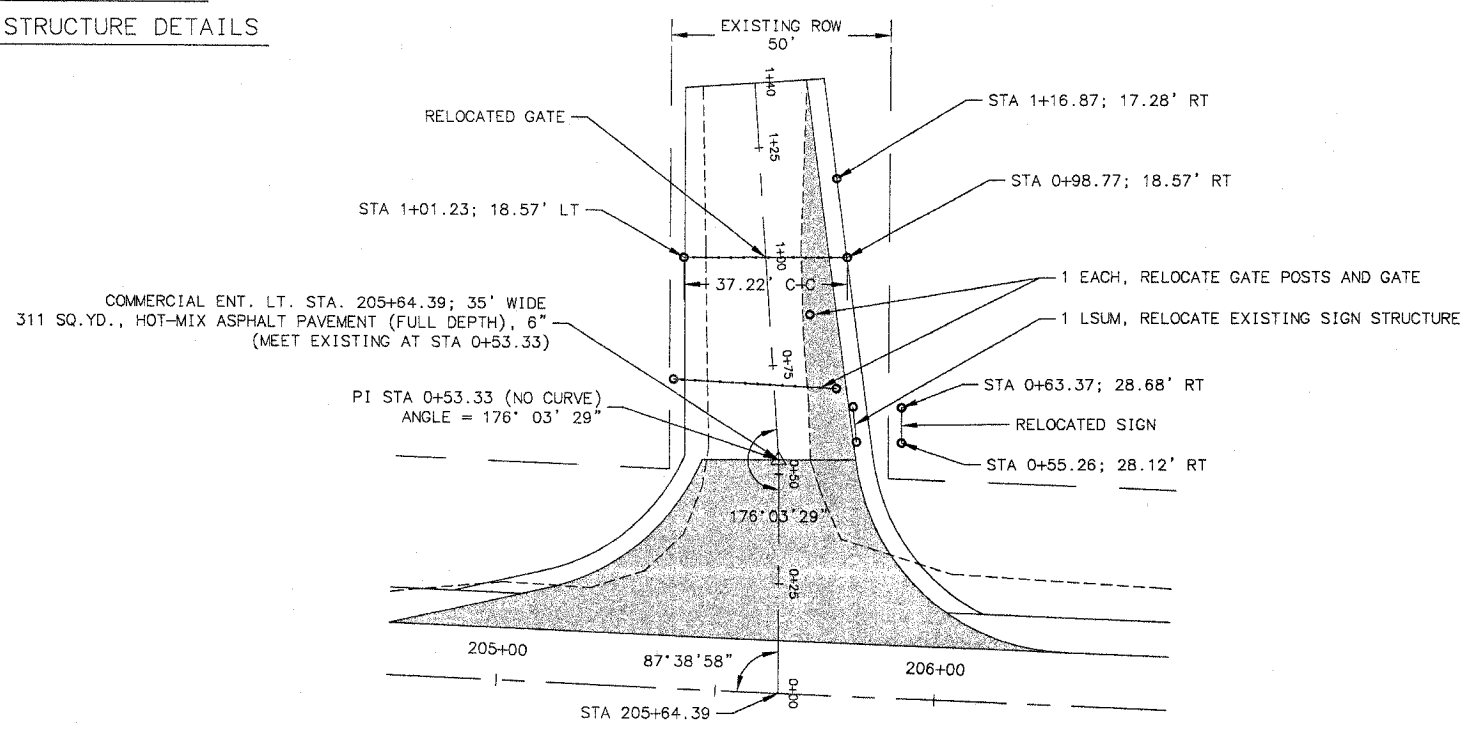
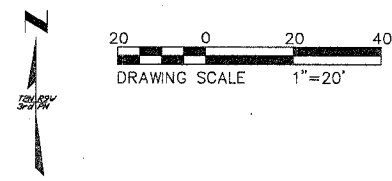


SECTION NO.	COUNTY HIGHWAY	COUNTY	SHEET OF SHEETS
02-00161-02-BR	CH 34	ST. CLAIR	9 OF 22
FHWA REG.NO.7	ILLINOIS	PROJ: BRM-5011(188)	
RELOCATION DETAILS		CONTRACT 97280	

RELOCATED GATE POSTS AND GATE DETAILS  
RELOCATED EXISTING SIGN STRUCTURE DETAILS

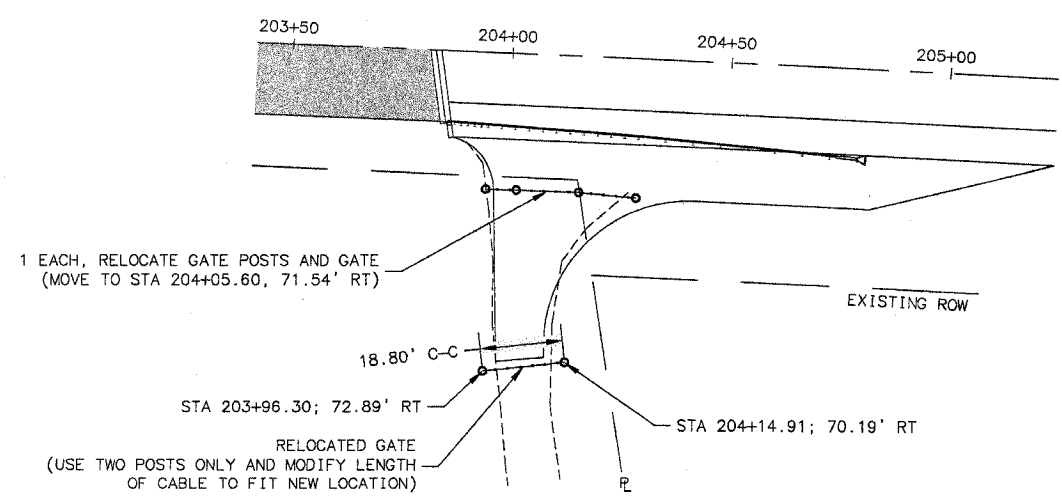

RELOCATED GATE 202+99.03 RT

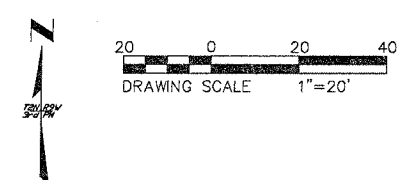

RELOCATED GATE 204+05.60 RT

DRAWING FILE: GATE & SIGN DETAILS.dwg

	INITIALS	DATE
DESIGNED	WES	3/07
CHECKED		
DRAWN	WES	3/07
CHECKED		
PREPARED BY ST. CLAIR COUNTY		