
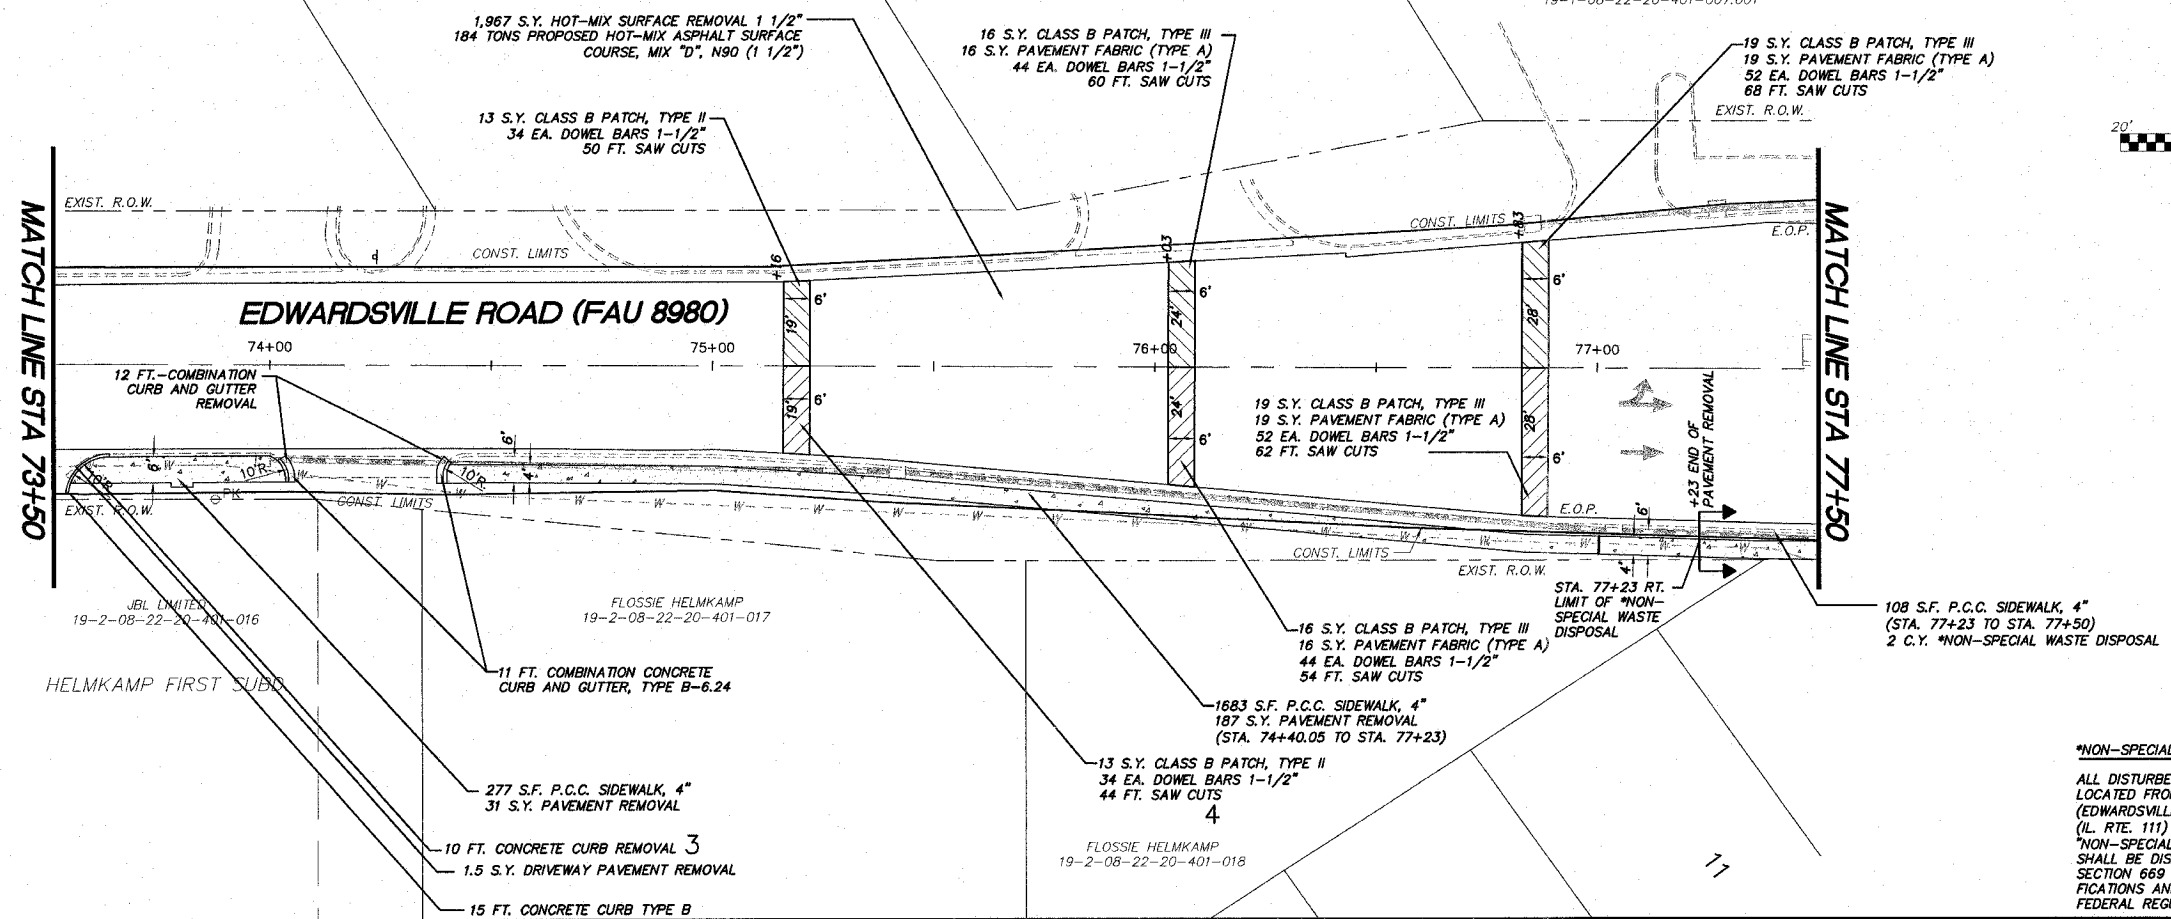


STEVEN COPILEVITZ
19-1-08-22-20-401-013


ROGER EUGENE JOHNSON
& METAL TRUSTEES
19-1-08-22-20-401-012

PAUL FERRELL
& CHUCK SANDERSON
19-1-08-22-20-401-010

HARDEES FOOD SYSTEMS INC.
C/O OKE RESTAURANTS TAX DEPT.
19-1-08-22-20-401-007.001

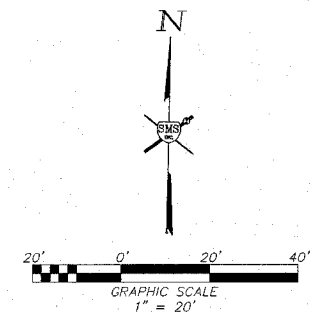

***NON-SPECIAL WASTE DISPOSAL**
ALL DISTURBED OR EXCAVATED EARTH LOCATED FROM STA. 77+23 RT. (EDWARDSVILLE RD.) TO STA. 98+18 LT. (IL RTE. 111) SHALL BE CONSIDERED "NON-SPECIAL WASTE DISPOSAL" AND SHALL BE DISPOSED OF ACCORDING TO SECTION 669 OF THE STANDARD SPECIFICATIONS AND ALL LOCAL, STATE AND FEDERAL REGULATIONS.

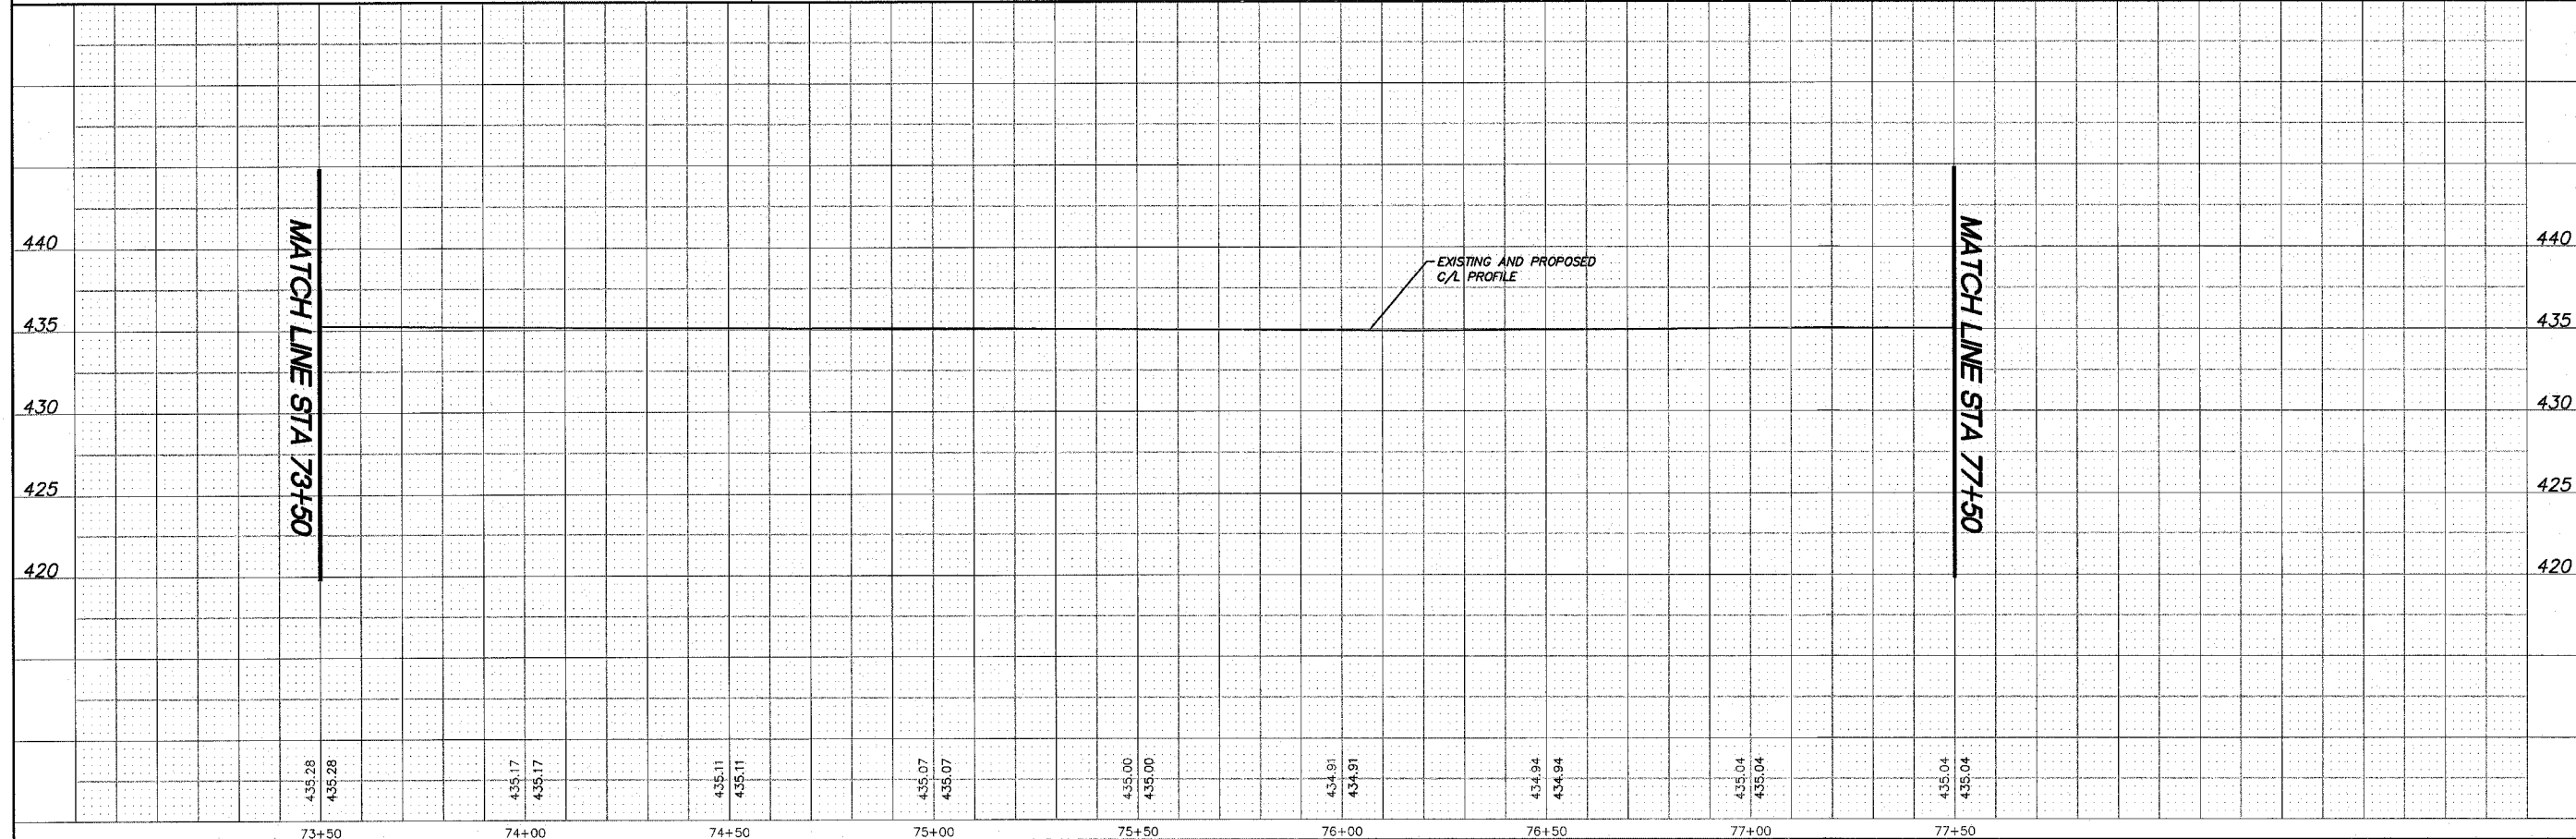

REVISIONS

SMS Sheppard, Morgan & Schwaab, Inc.
CONSULTING ENGINEERS AND LAND SURVEYORS
215 North Street, P.O. Box E, Moline, IL 62902 618.682.0755 E-mail: sms@smsengineers.com
10 Central Indiana Drive, Grantville, IL 62946 618.877.9700 E-mail: mgs@smsengineers.com
DESIGN FIRM # 184-000992

EDWARDSVILLE ROAD PHASE II (FAU 8980)
SECTION 05-00043-02-WR
WOOD RIVER, ILLINOIS
PLAN PROFILE

DWG. NO.	Edwardsville road phs II PP2.dwg
REF. BK.	PG.
JOB NO.	286614
DSN. BY:	CLA
OWN. BY:	CDP-imk
CHK. BY:	JHH
DATE:	JANUARY, 2007
SCALE:	HORZ.: 1" = 20' VERT.: 1" = 5'
SHEET	13 OF 31

I:\and projects\WOOD RIVER PPV (286614)\dwg\Edwardsville road phs II PP2.dwg 2/21/2007 11:34:32 AM, Jeremy, 1/20