

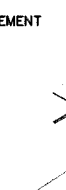
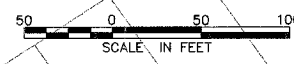
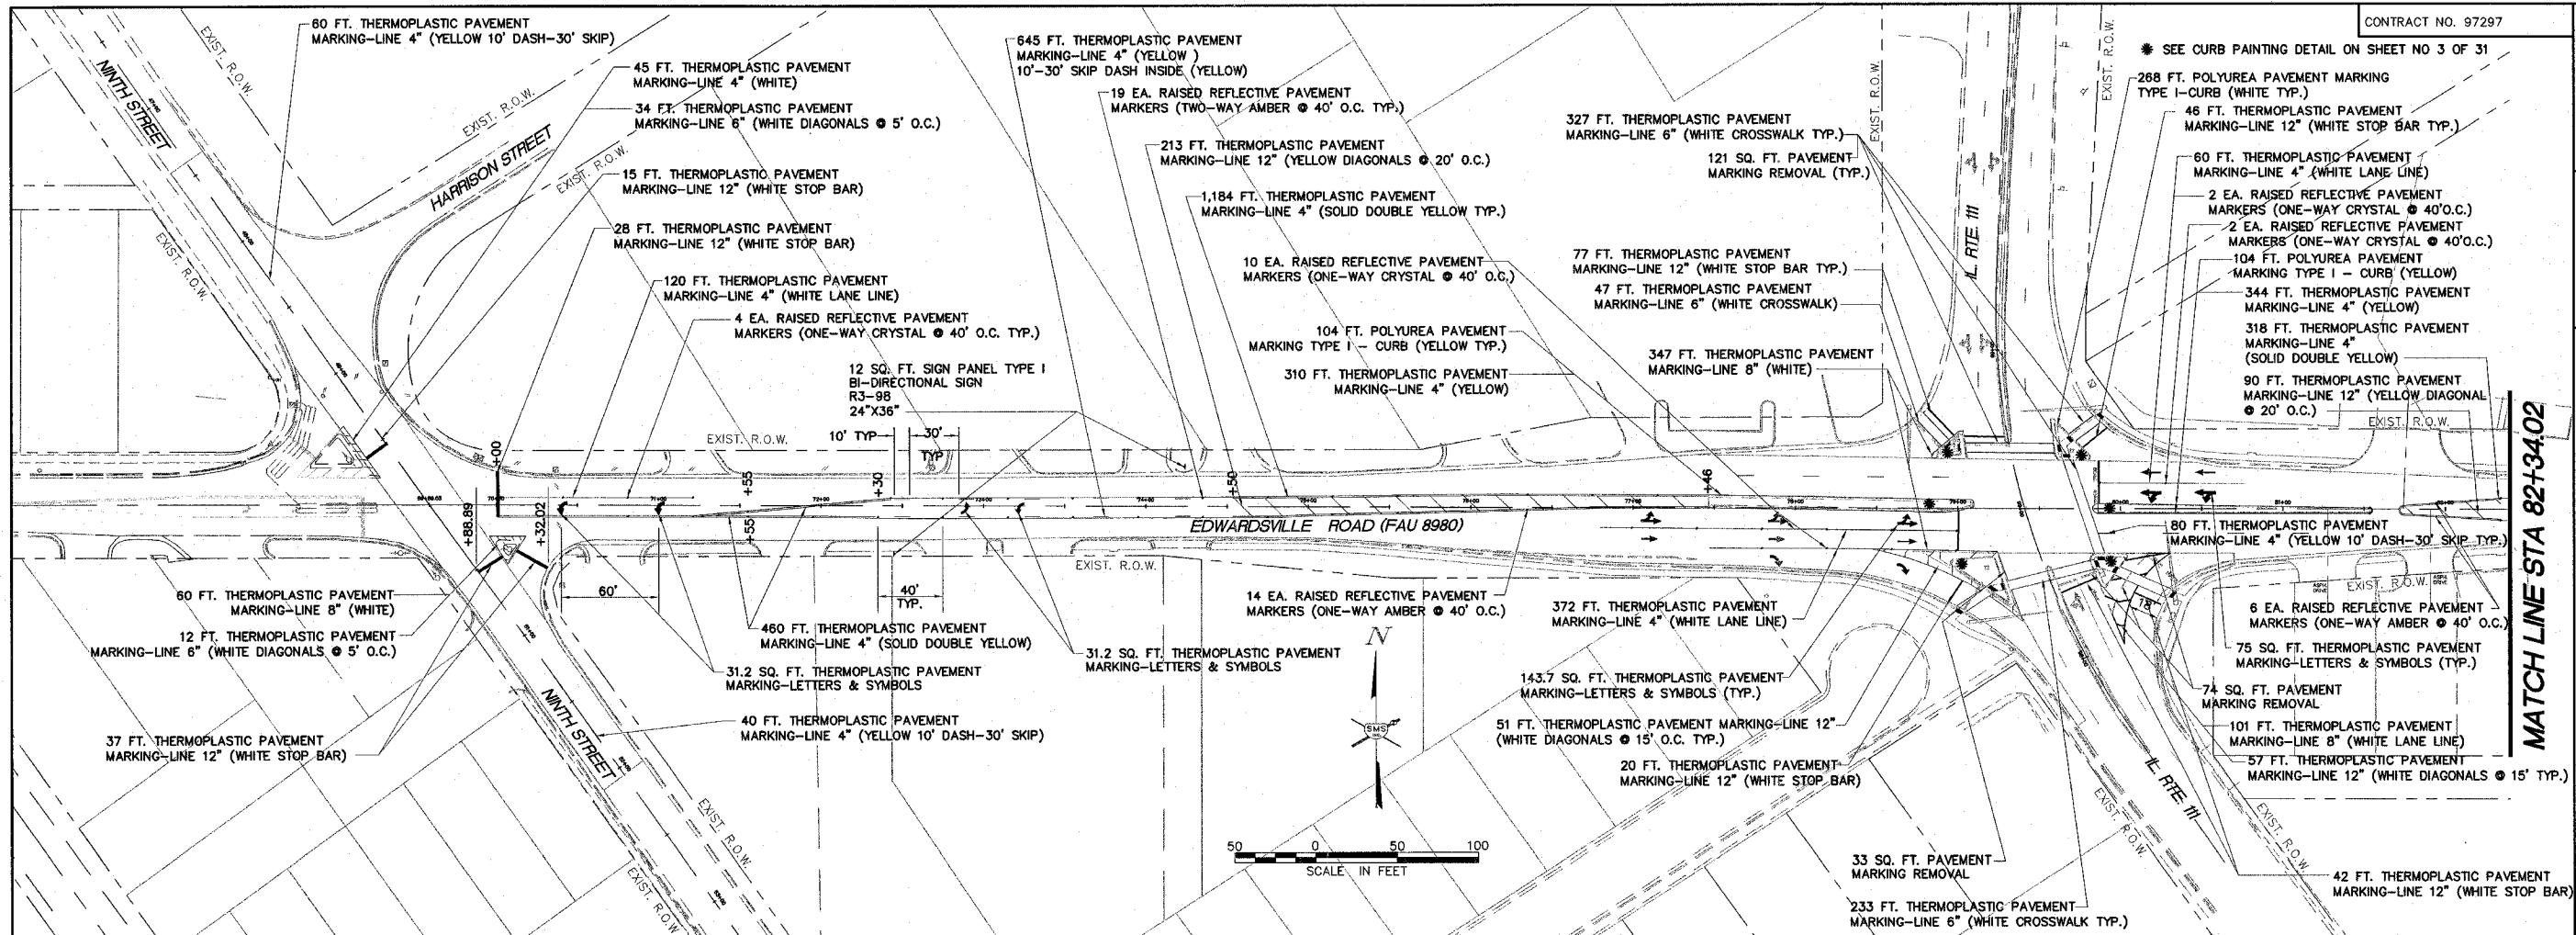
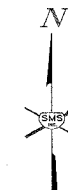


SEE CURB PAINTING DETAIL ON SHEET NO 3 OF 31

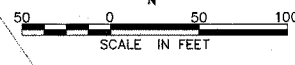

MATCH LINE STA 82+34.02

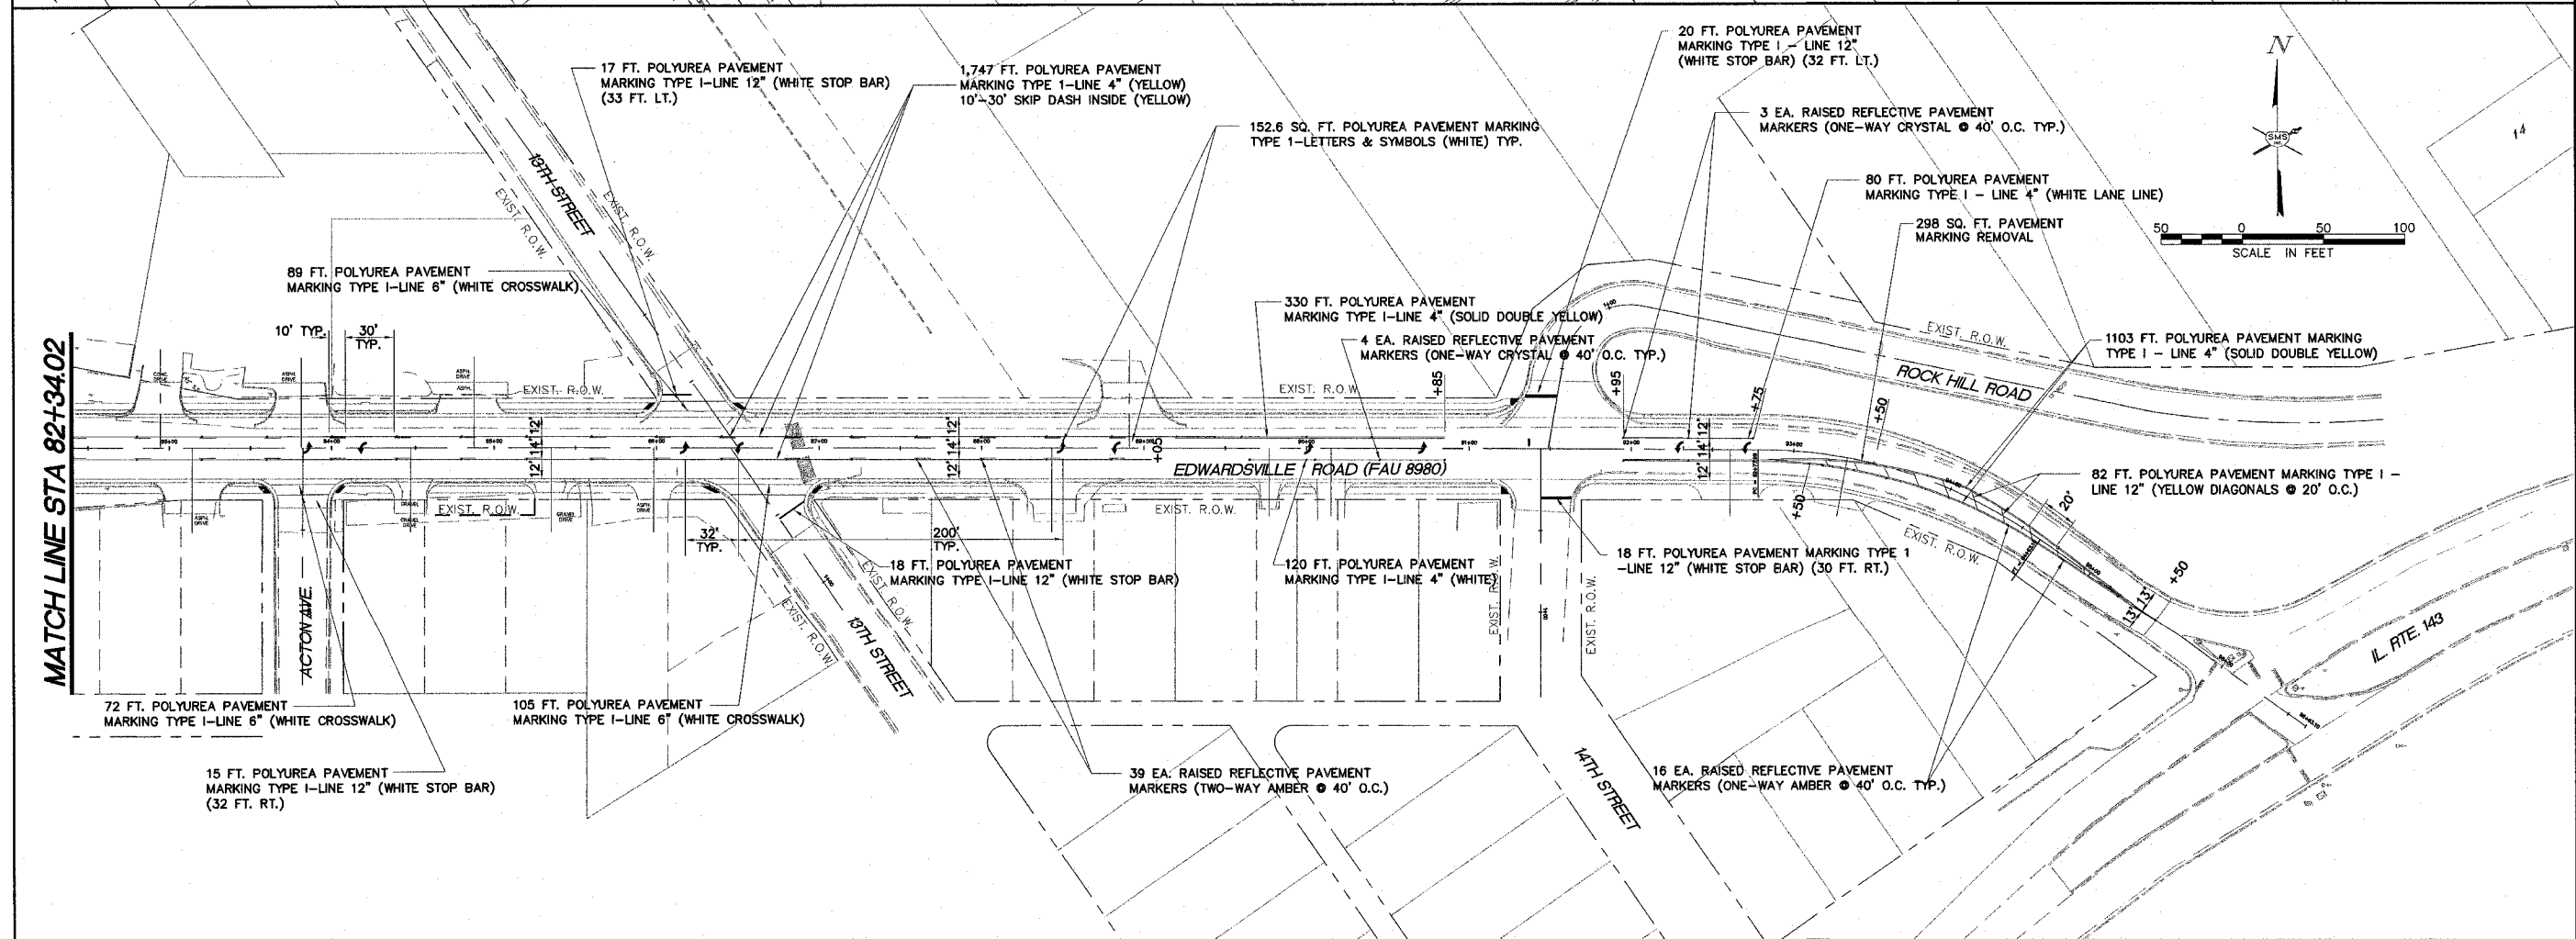

MATCH LINE STA 82+34.02

EDWARDSVILLE ROAD PHASE II (FAU 8980)
SECTION 05-00043-02-WR
WOOD RIVER, ILLINOIS
PAVEMENT MARKING PLAN

DWG. NO.	STRIPING PLAN PHII 286614.dwg
REF. BK.	PG.
JOB NO.	286614
DSN. BY:	CLA
DWN. BY:	CDP-imk
CHK. BY:	JHH
DATE:	JANUARY, 2007
SCALE:	1"=50'
SHEET	24 OF 31

SMS ENGINEERS
 Sheppard, Morgan & Schwaab, Inc.
 CONSULTING ENGINEERS AND LAND SURVEYORS
 1111 North Street, P.O. Box E, Wood River, IL 62451 618/827-9755 Email: sms@smsengineers.com
 10 Central Interstate Drive, Granite City, IL 62040 618/877-5700 Email: me@smsengineers.com
 DESIGN FIRM # 184-00992

and project W/ RIVER.PVI (286614) using STRIPING PLAN PHII 286614.dwg, 2/21/2007 12:57:30 PM, JHH, 1:50