



F.A.U. RTE.	SECTION	COUNTY	TOTAL SHEETS	SHEET NO.
9024	05-00187-01-RP	MADISON	79	7
FED. ROAD DIST. NO. - ILLINOIS		FED. AID PROJECT		
CONTRACT NO. 97298				

BY	DATE
SURVEYED	
PLOTTED	
NOTE BOOK	
TEMPLATE	
AREAS	
CHECKED	
NO.	

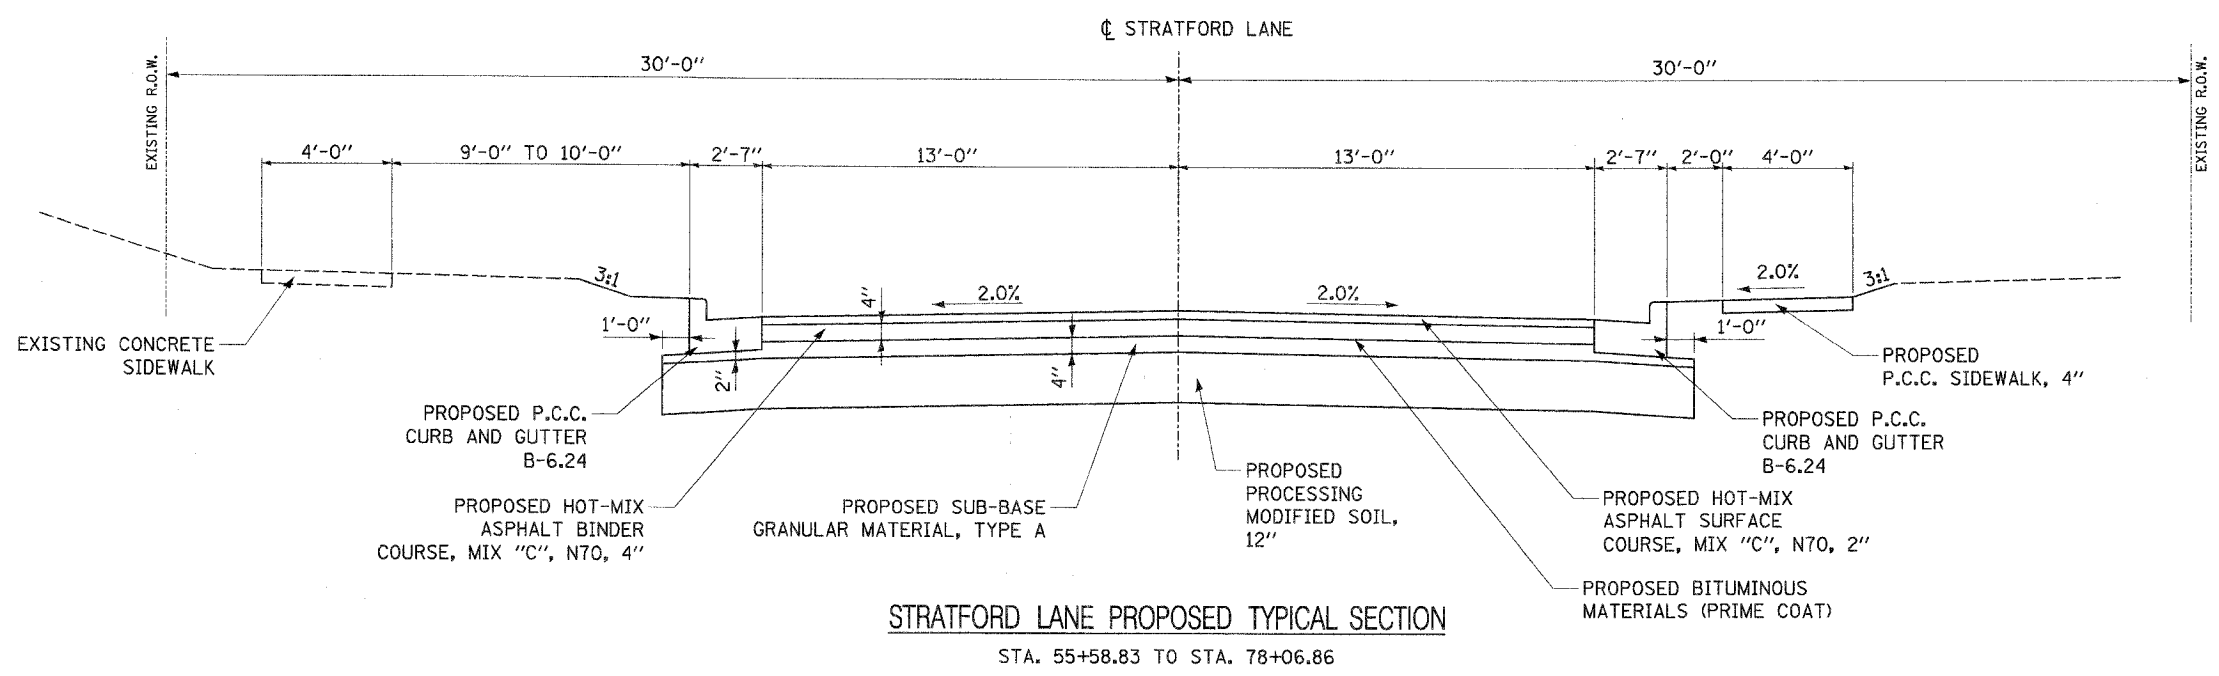

**STRATFORD LANE PROPOSED TYPICAL SECTION**  
STA. 55+58.83 TO STA. 78+06.86

BY	DATE
SURVEYED	
PLOTTED	
NOTE BOOK	
TEMPLATE	
AREAS	
CHECKED	
NO.	

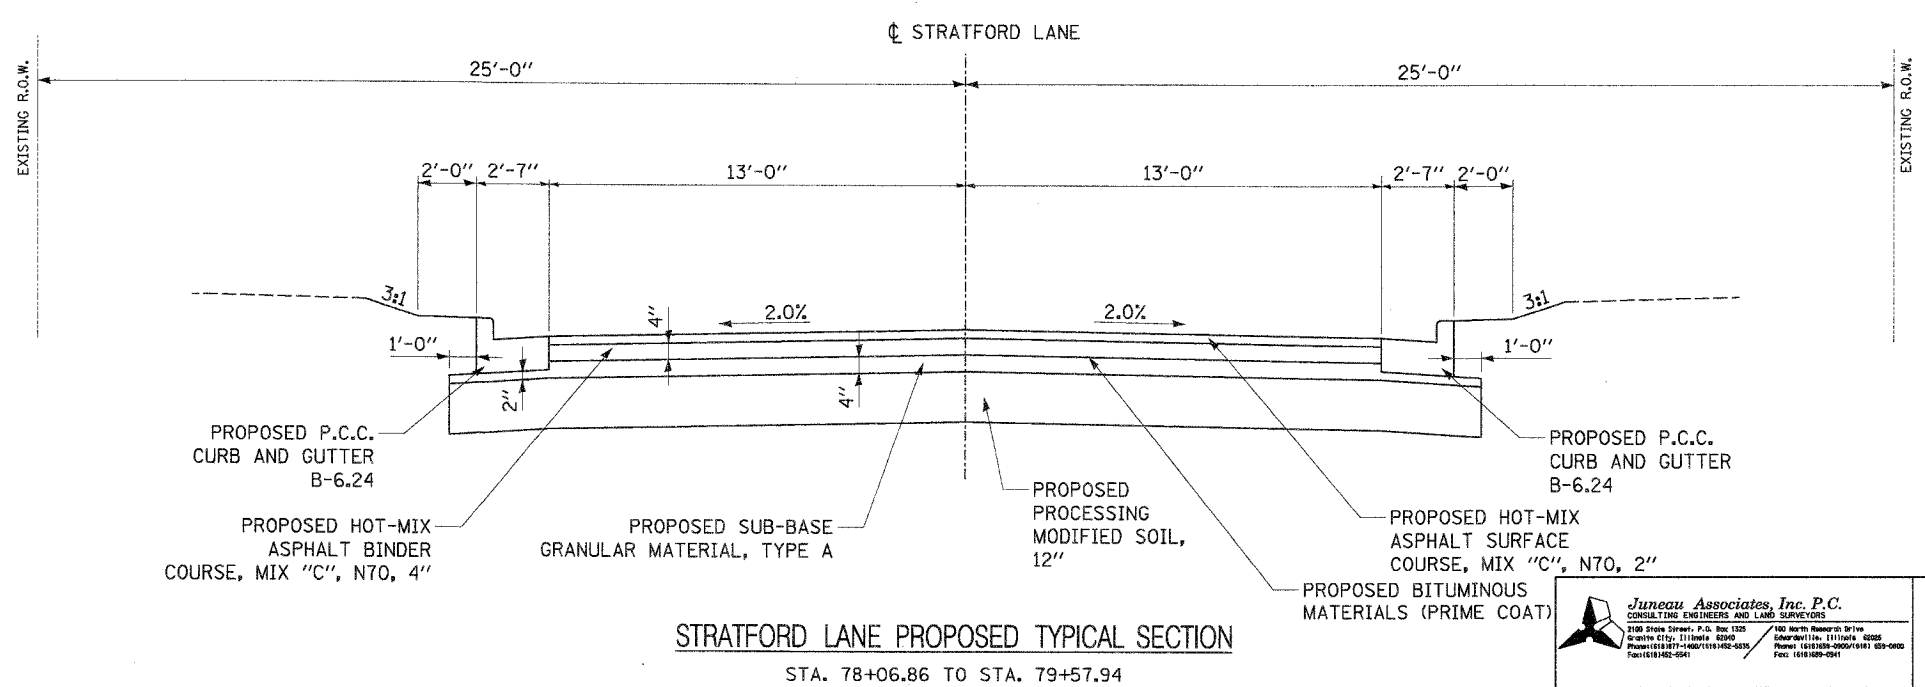

**STRATFORD LANE PROPOSED TYPICAL SECTION**  
STA. 78+06.86 TO STA. 79+57.94

**Juneau Associates, Inc. P.C.**  
CONSULTING ENGINEERS AND LAND SURVEYORS  
3140 Stone Street, P.O. Box 1325  
Granite City, IL 60145  
Phone: 618/207-1400 / 618/207-4235  
Fax: 618/207-4241

**PROPOSED TYPICAL SECTIONS**  
F.A.U. ROUTE 9024  
STRATFORD LANE  
GRANITE CITY, ILLINOIS  
SECTION No. 05-00187-01-RP

REVISIONS		SCALE:	N.T.S.
NO.	DATE	BY	REMARKS
DWG. NO.	JOB NO.	E050210	DGN. NAME: TYP-PROP OF 79 SHTS

DSN. BY:	BFK	DATE:	1/12/07
DWN. BY:	JDH	DATE:	1/12/07
CHK'D:	BFK	DATE:	1/12/07
SHEET		7	