

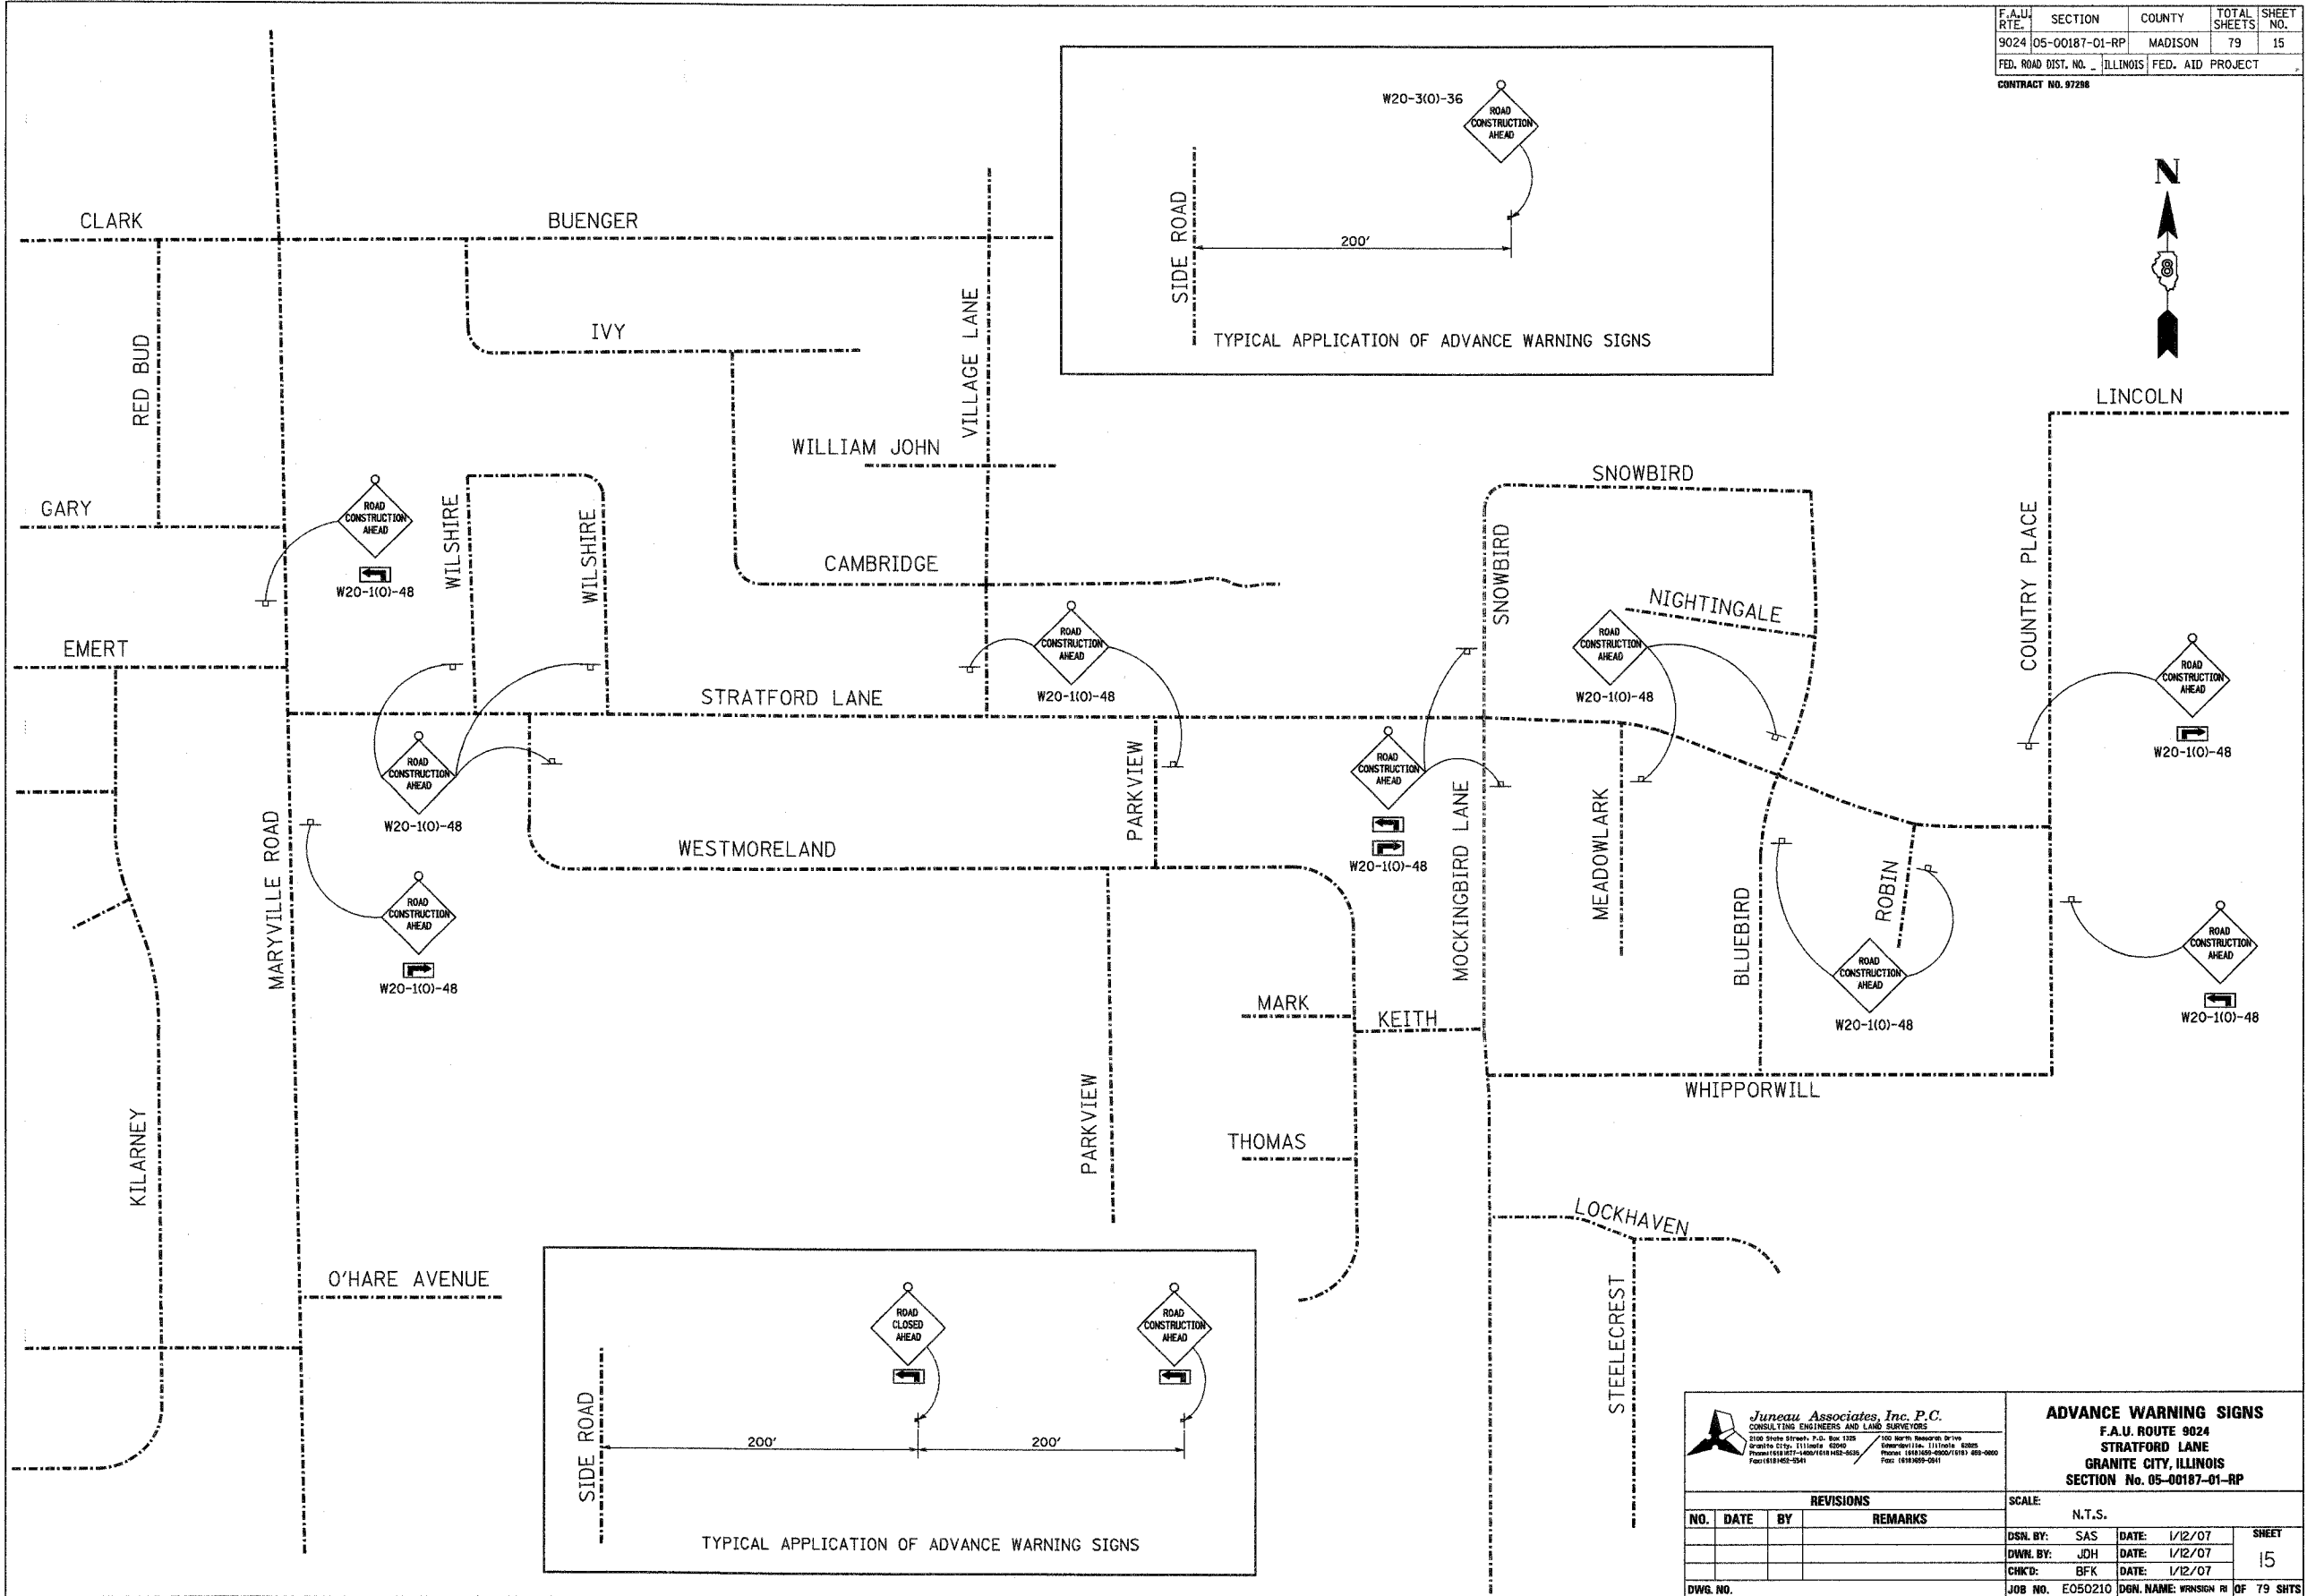
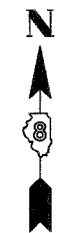


F.A.U. RTE.	SECTION	COUNTY	TOTAL SHEETS	SHEET NO.
9024	05-00187-01-RP	MADISON	79	15
FED. ROAD DIST. NO. ILLINOIS		FED. AID PROJECT		
CONTRACT NO. 97298				

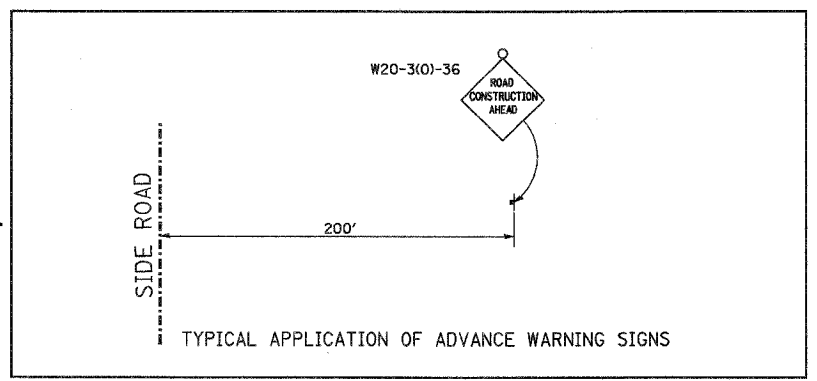

FINAL SURVEY PLOTTED	BY	DATE
NOTE BOOK TEMPLATE		
AREAS CHECKED		
NO.		

ORIGINAL SURVEY PLOTTED	BY	DATE
NOTE BOOK TEMPLATE		
AREAS CHECKED		
NO.		

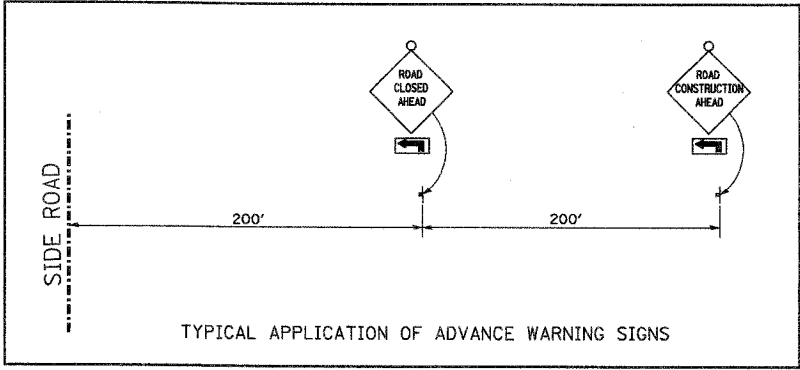

Juneau Associates, Inc. P.C.
 CONSULTING ENGINEERS AND LAND SURVEYORS
 2100 State Street, P.O. Box 1225
 Granite City, Illinois 62040
 Phone: (618) 952-1100
 Fax: (618) 952-1241

ADVANCE WARNING SIGNS
 F.A.U. ROUTE 9024
 STRATFORD LANE
 GRANITE CITY, ILLINOIS
 SECTION No. 05-00187-01-RP

REVISIONS			
NO.	DATE	BY	REMARKS

SCALE: N.T.S.	
DSN. BY: SAS	DATE: 1/12/07
DWN. BY: JDH	DATE: 1/12/07
CHKD: BFK	DATE: 1/12/07
DWG. NO.	JOB NO. E050210
DGN. NAME: WRSIGN.R1 OF 79 SHTS	

15