

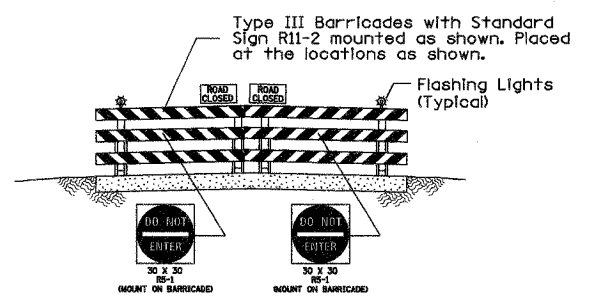


F.A.U. RTE.	SECTION	COUNTY	TOTAL SHEETS	SHEET NO.
9024	05-00187-01-RP	MADISON	79	16
FED. ROAD DIST. NO.		ILLINOIS	FED. AID PROJECT	
CONTRACT NO. 97298				


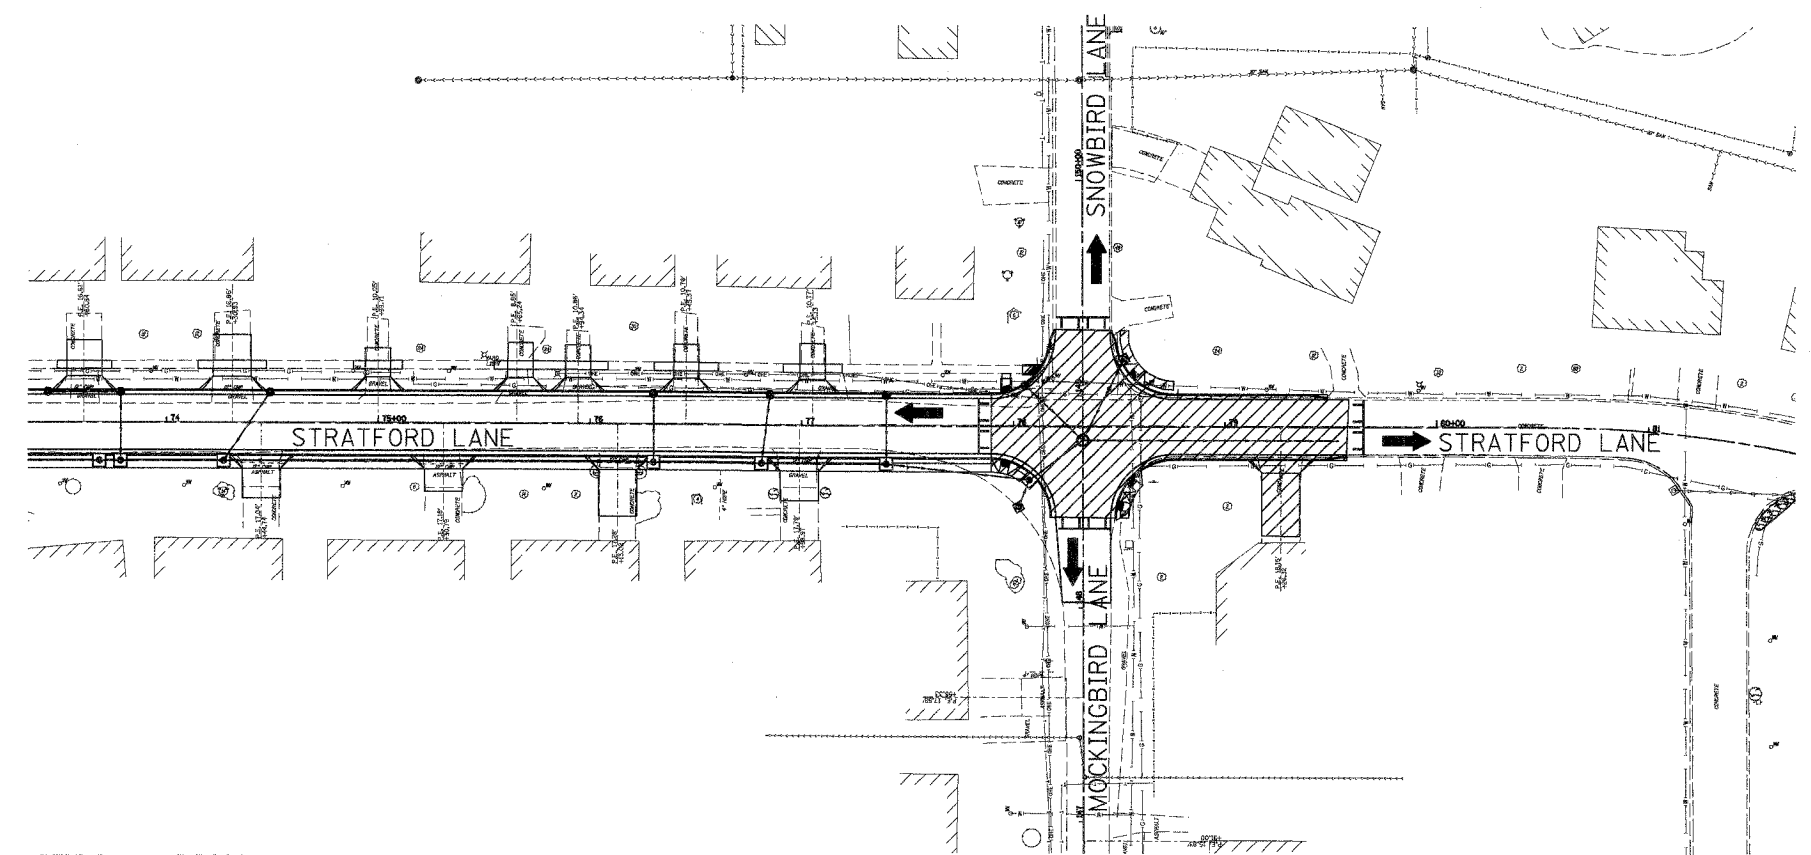


COMPLETED DURING THIS STAGE

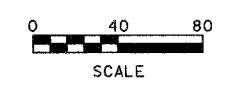


STAGE 1 CONSTRUCTION

FINAL SURVEY	BY	DATE
SURVEYED		
NOTE BOOK		
TEMPLATE		
AREAS CHECKED		
NO.		

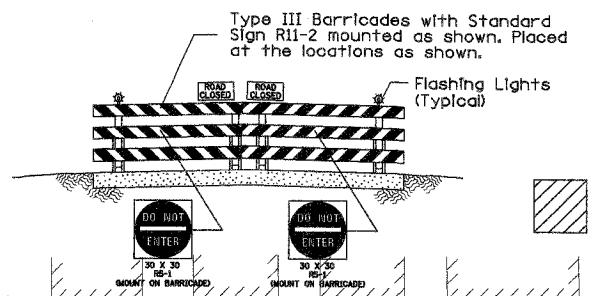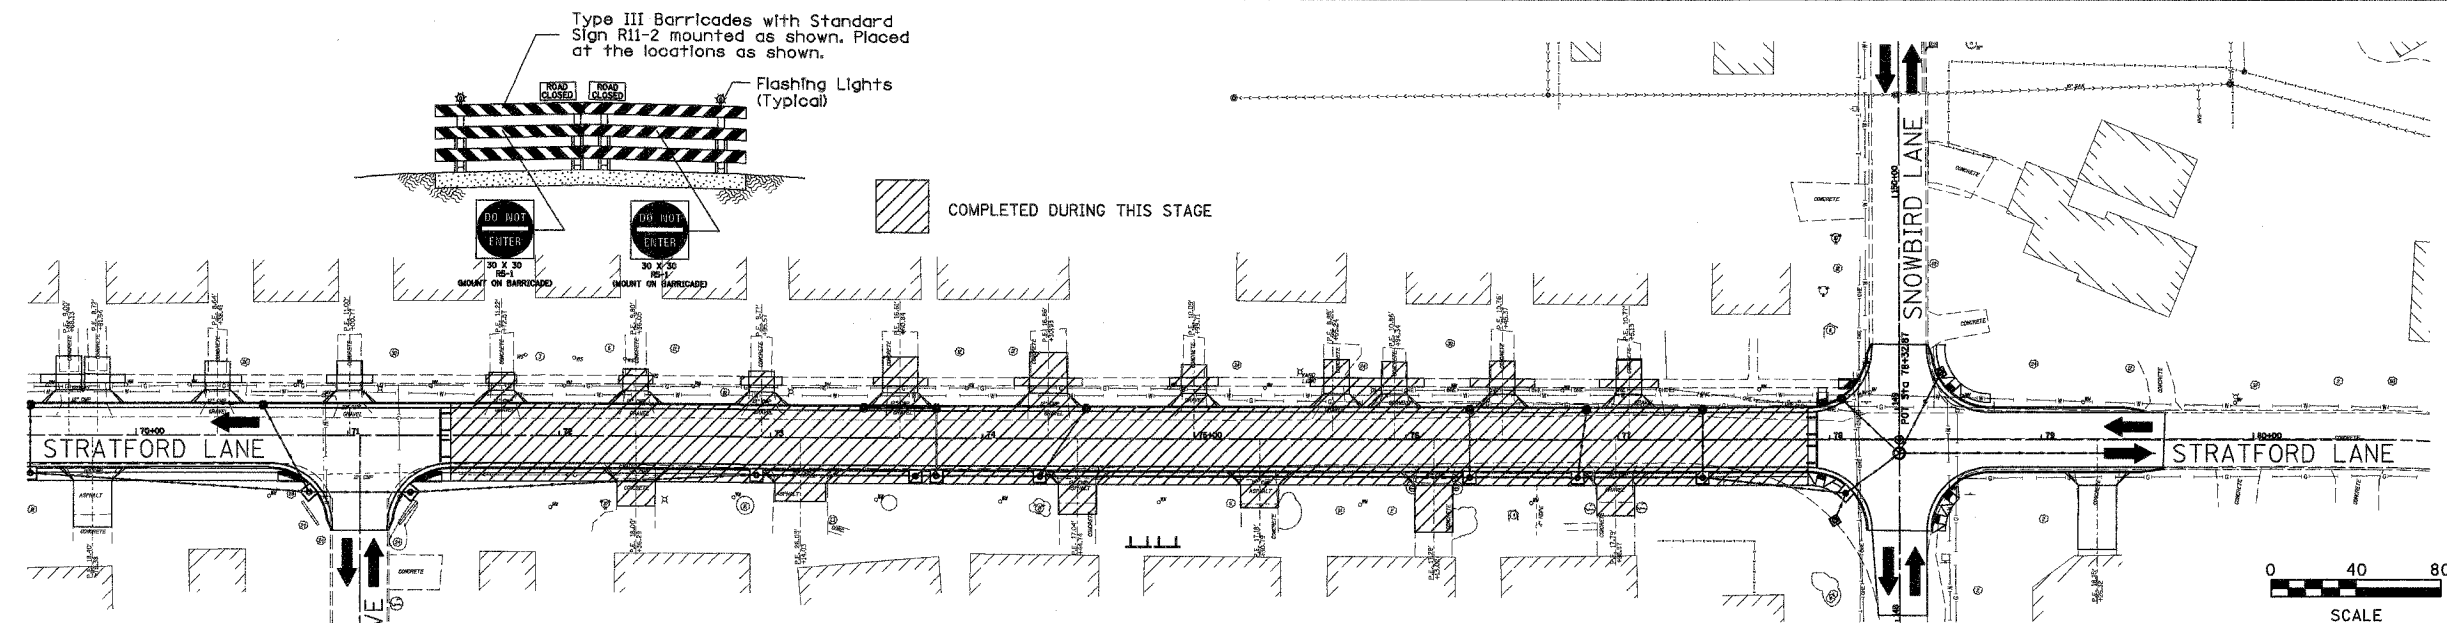

COMPLETED DURING THIS STAGE

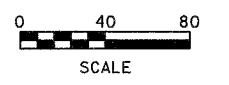

STAGE 2 CONSTRUCTION

ORIGINAL SURVEY	BY	DATE
SURVEYED		
NOTE BOOK		
TEMPLATE		
AREAS CHECKED		
NO.		

<p><b>Juneau Associates, Inc. P.C.</b> CONSULTING ENGINEERS AND LAND SURVEYORS 2100 State Street, P.O. Box 1308 Granite City, Illinois 60140 Phone: (618) 267-1400 / (618) 482-6235 Fax: (618) 482-6541</p>		<p><b>PHASE 1</b> <b>STAGE 1 &amp; 2 CONSTRUCTION</b> <b>STRATFORD LANE</b> <b>GRANITE CITY, ILLINOIS</b> <b>SECTION No. 05-00187-01-RP</b></p>	
<p>SCALE: 1 Inch = 40 feet</p>		<p>DSN. BY: BFK    DATE: 1/12/07    SHEET</p>	
<p>DWN. BY: DAN    DATE: 1/12/07    16</p>		<p>CHK'D: BFK    DATE: 1/12/07</p>	
<p>DWG. NO.</p>		<p>JOB NO. E050210    DGN. NAME: STCONSTR2    OF 79 SHTS</p>	