



F.A.U. SECTION	COUNTY	TOTAL SHEETS	SHEET NO.
9024 05-00187-01-RP	MADISON	79	37
FED. ROAD DIST. NO.	ILLINOIS	FED. AID PROJECT	
		CONTRACT NO. 87288	

FINAL SURVEY	BY	DATE
SURVEY PLOTTED		
NOTE BOOK		
TEMPLATE		
AREAS CHECKED		
NO.		

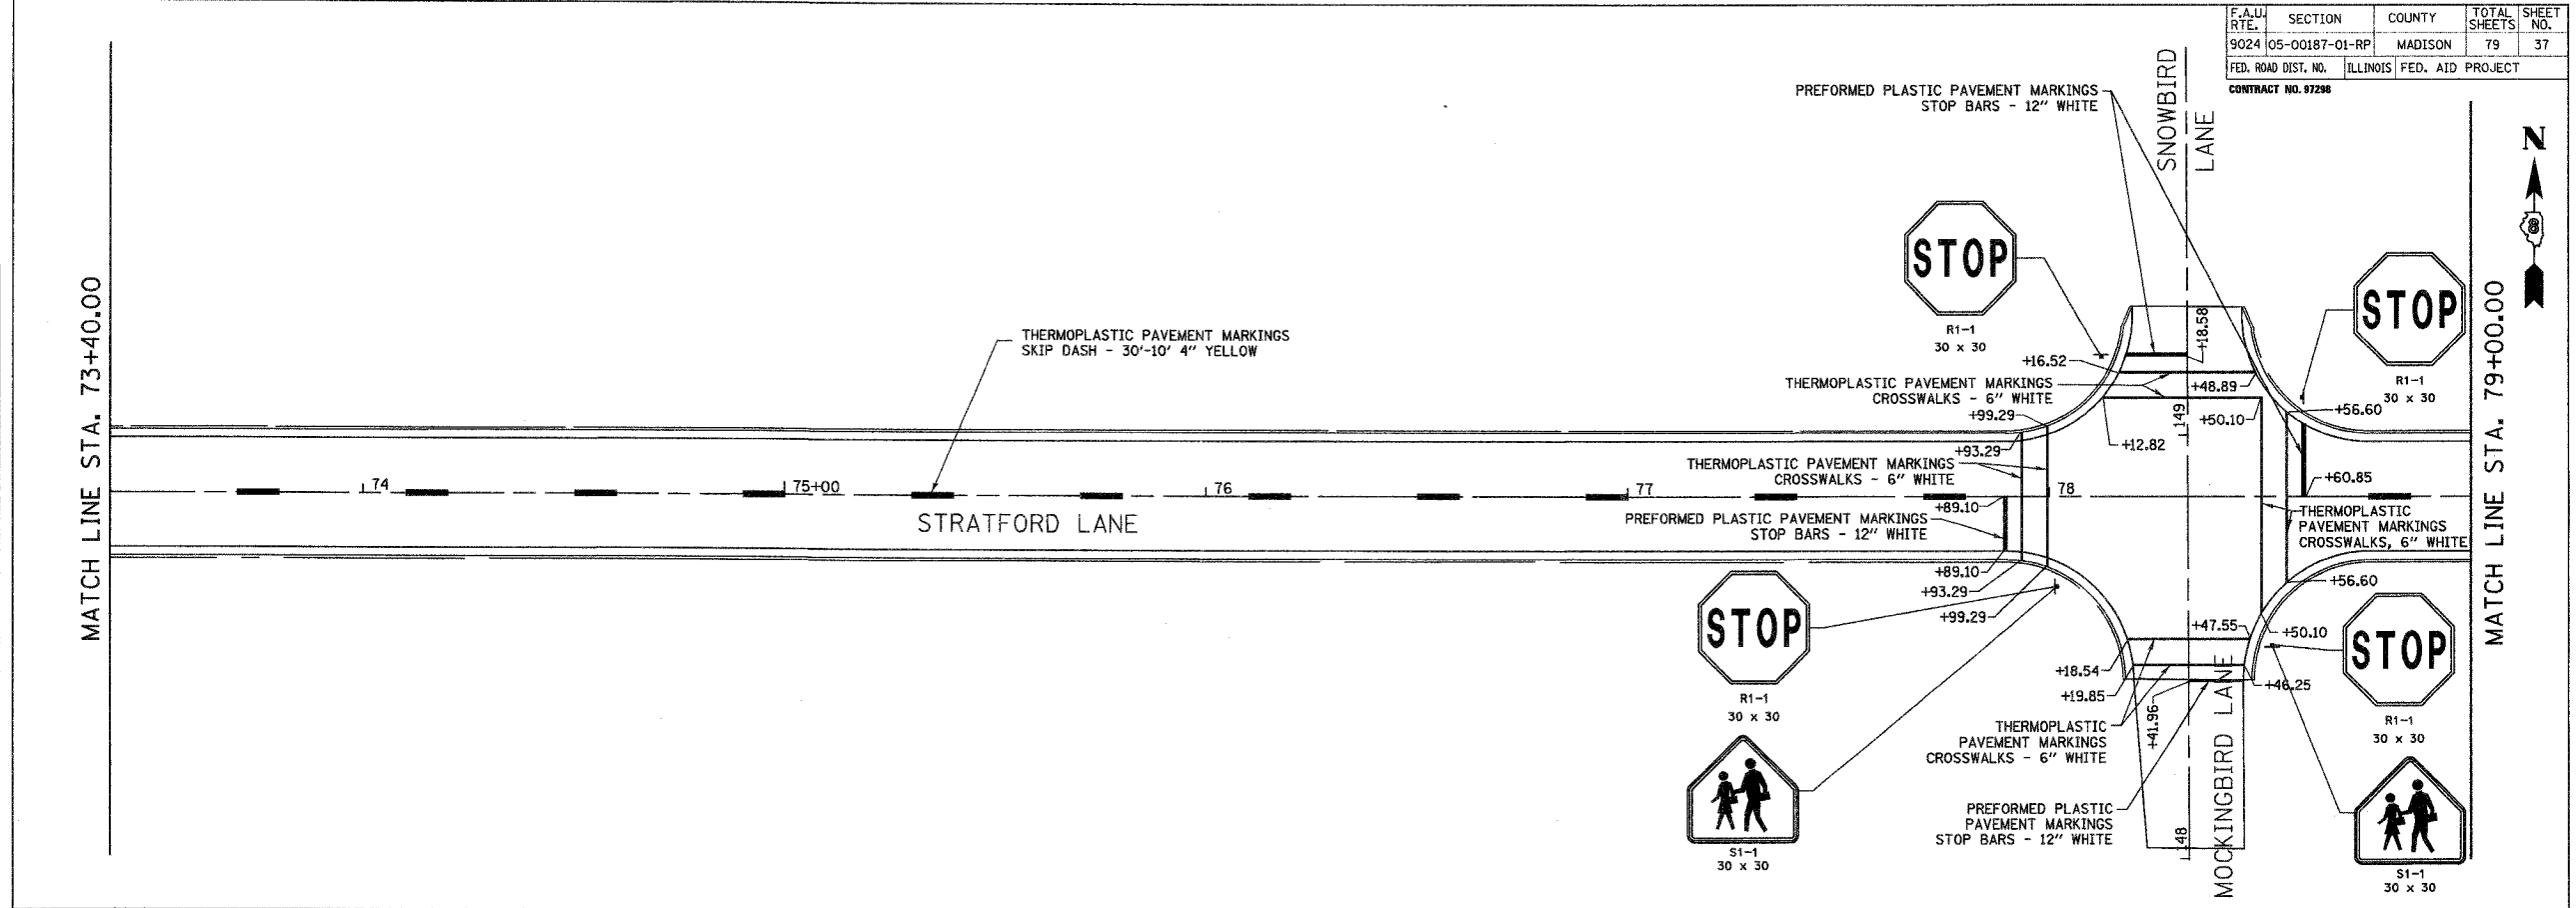

ORIGINAL SURVEY	BY	DATE
SURVEY PLOTTED		
NOTE BOOK		
TEMPLATE		
AREAS CHECKED		
NO.		

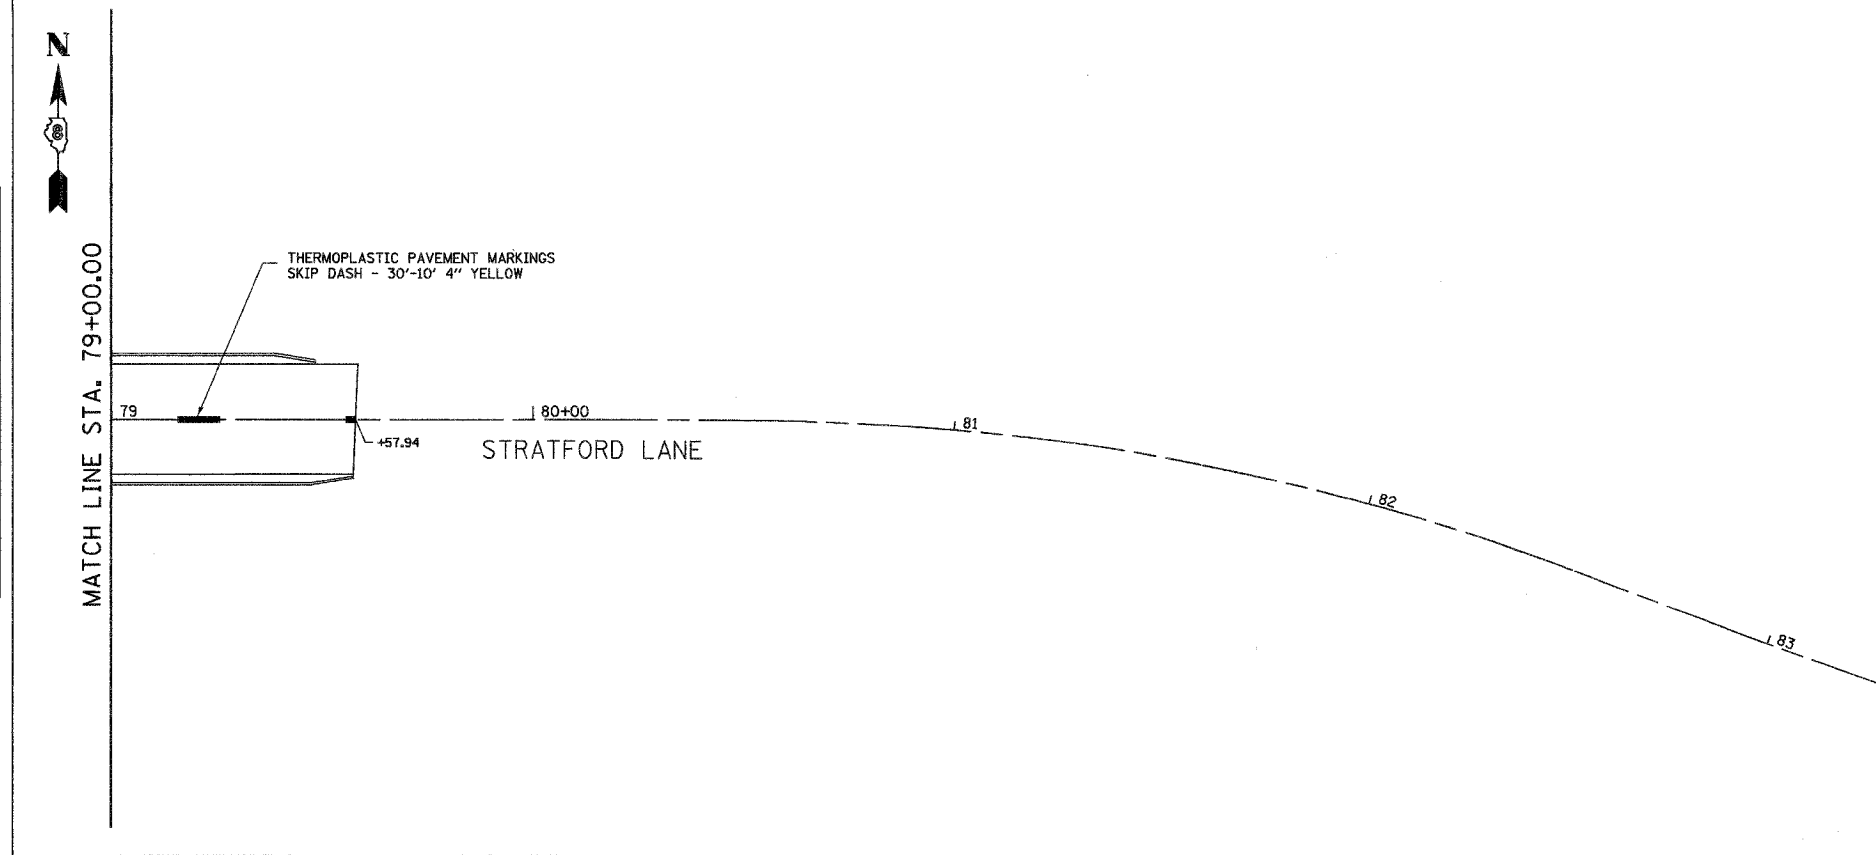

Juneau Associates, Inc. P.C.
CONSULTING ENGINEERS AND LAND SURVEYORS
2108 South Lincoln, P.O. Box 1255
Granite City, Illinois 62040
Phone: (618) 377-1400 / (618) 377-1401
Fax: (618) 377-1401

PAVEMENT MARKINGS
F.A.U. ROUTE 9024
STRATFORD LANE
GRANITE CITY, ILLINOIS
SECTION No. 05-00187-01-RP

REVISIONS				SCALE: 1 Inch = 20 feet	
NO.	DATE	BY	REMARKS	DSN. BY:	DATE:
				BFK	1/12/07
				JDH	1/12/07
				BFK	1/12/07
DWG. NO.				JOB NO. E050210	DGN. NAME: PMARK3

SHEET	37
OF 79 SHTS	