




F.A.U. RTE.	SECTION	COUNTY	TOTAL SHEETS	SHEET NO.
9024	05-00187-01-RP	MADISON	79	40
FED. ROAD DIST. NO.		ILLINOIS FED. AID PROJECT		
CONTRACT NO. 97298				

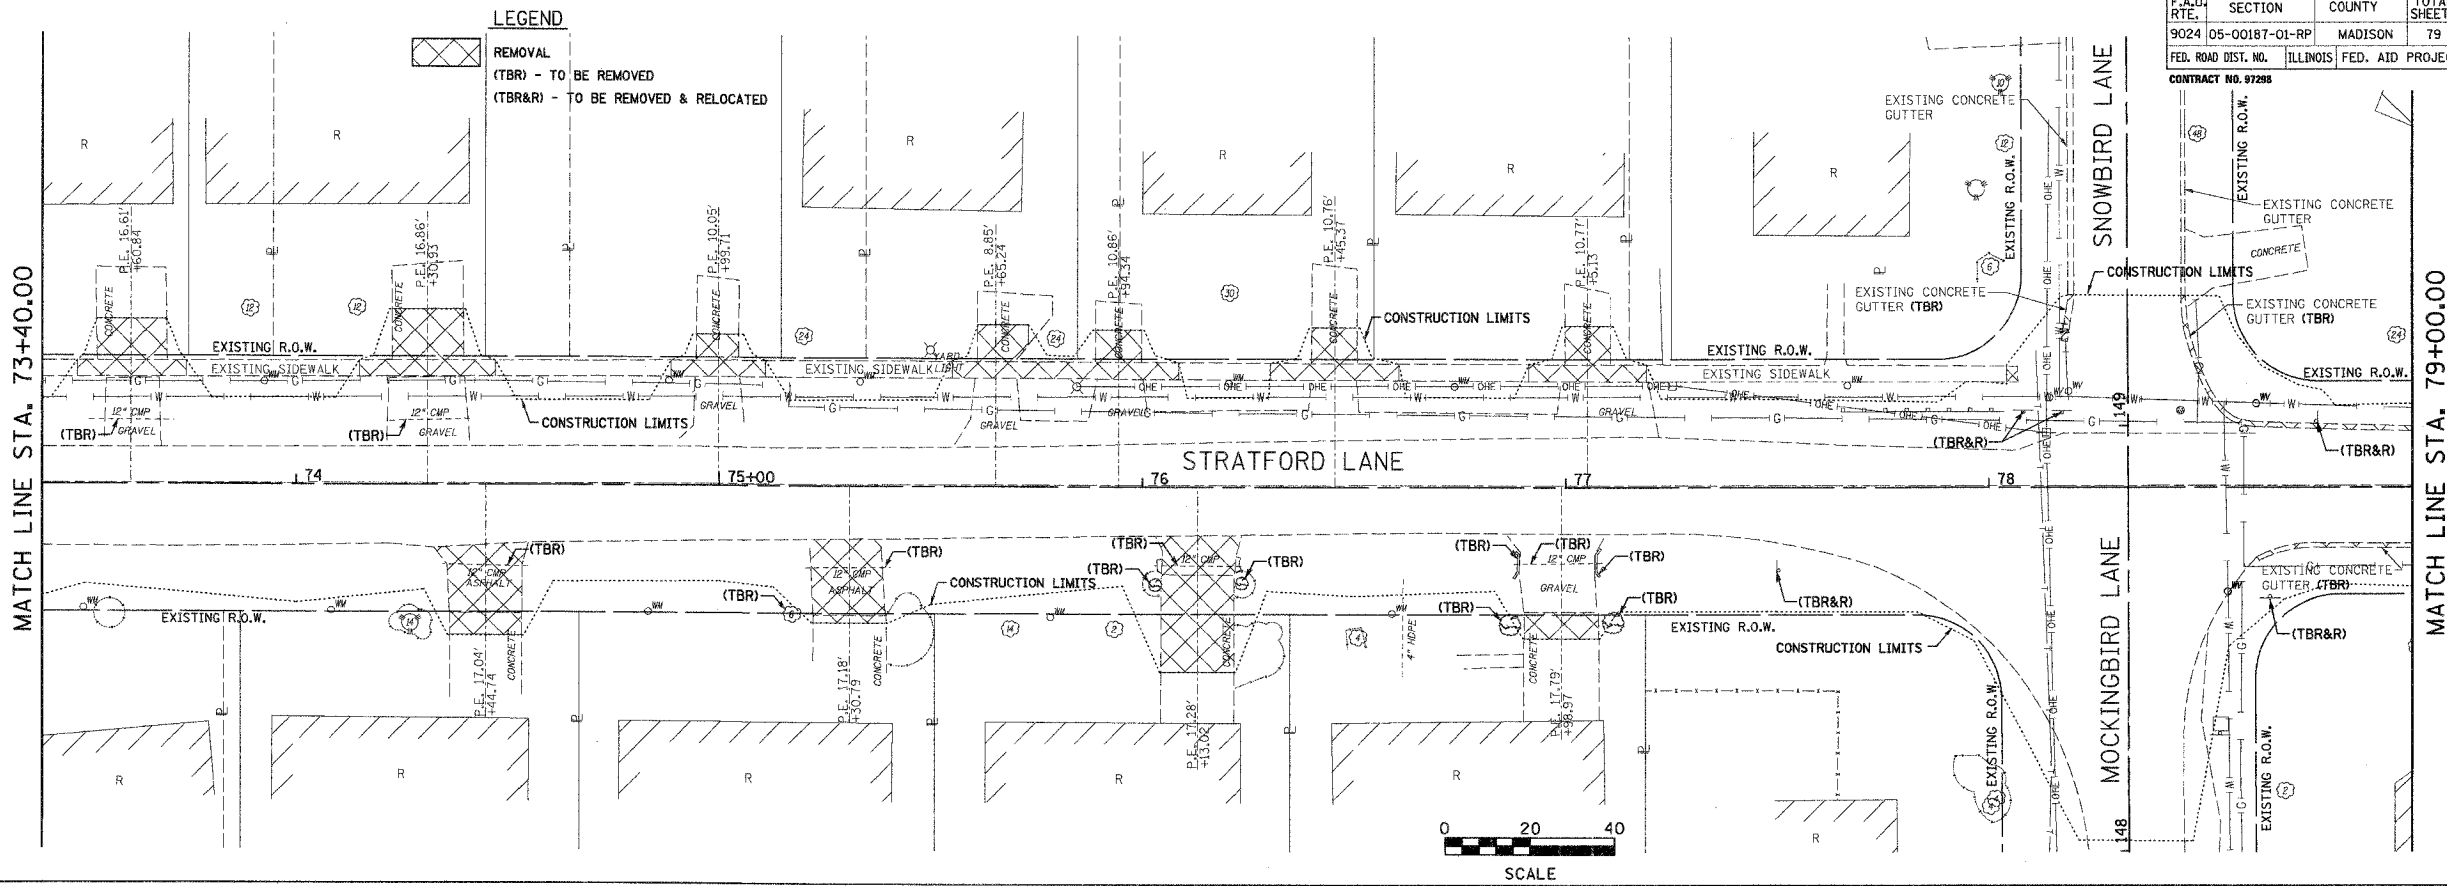

BY	DATE
FINAL SURVEY PLOTTED	
NOTE BOOK COMPLETE	
AREAS CHECKED	
NO.	

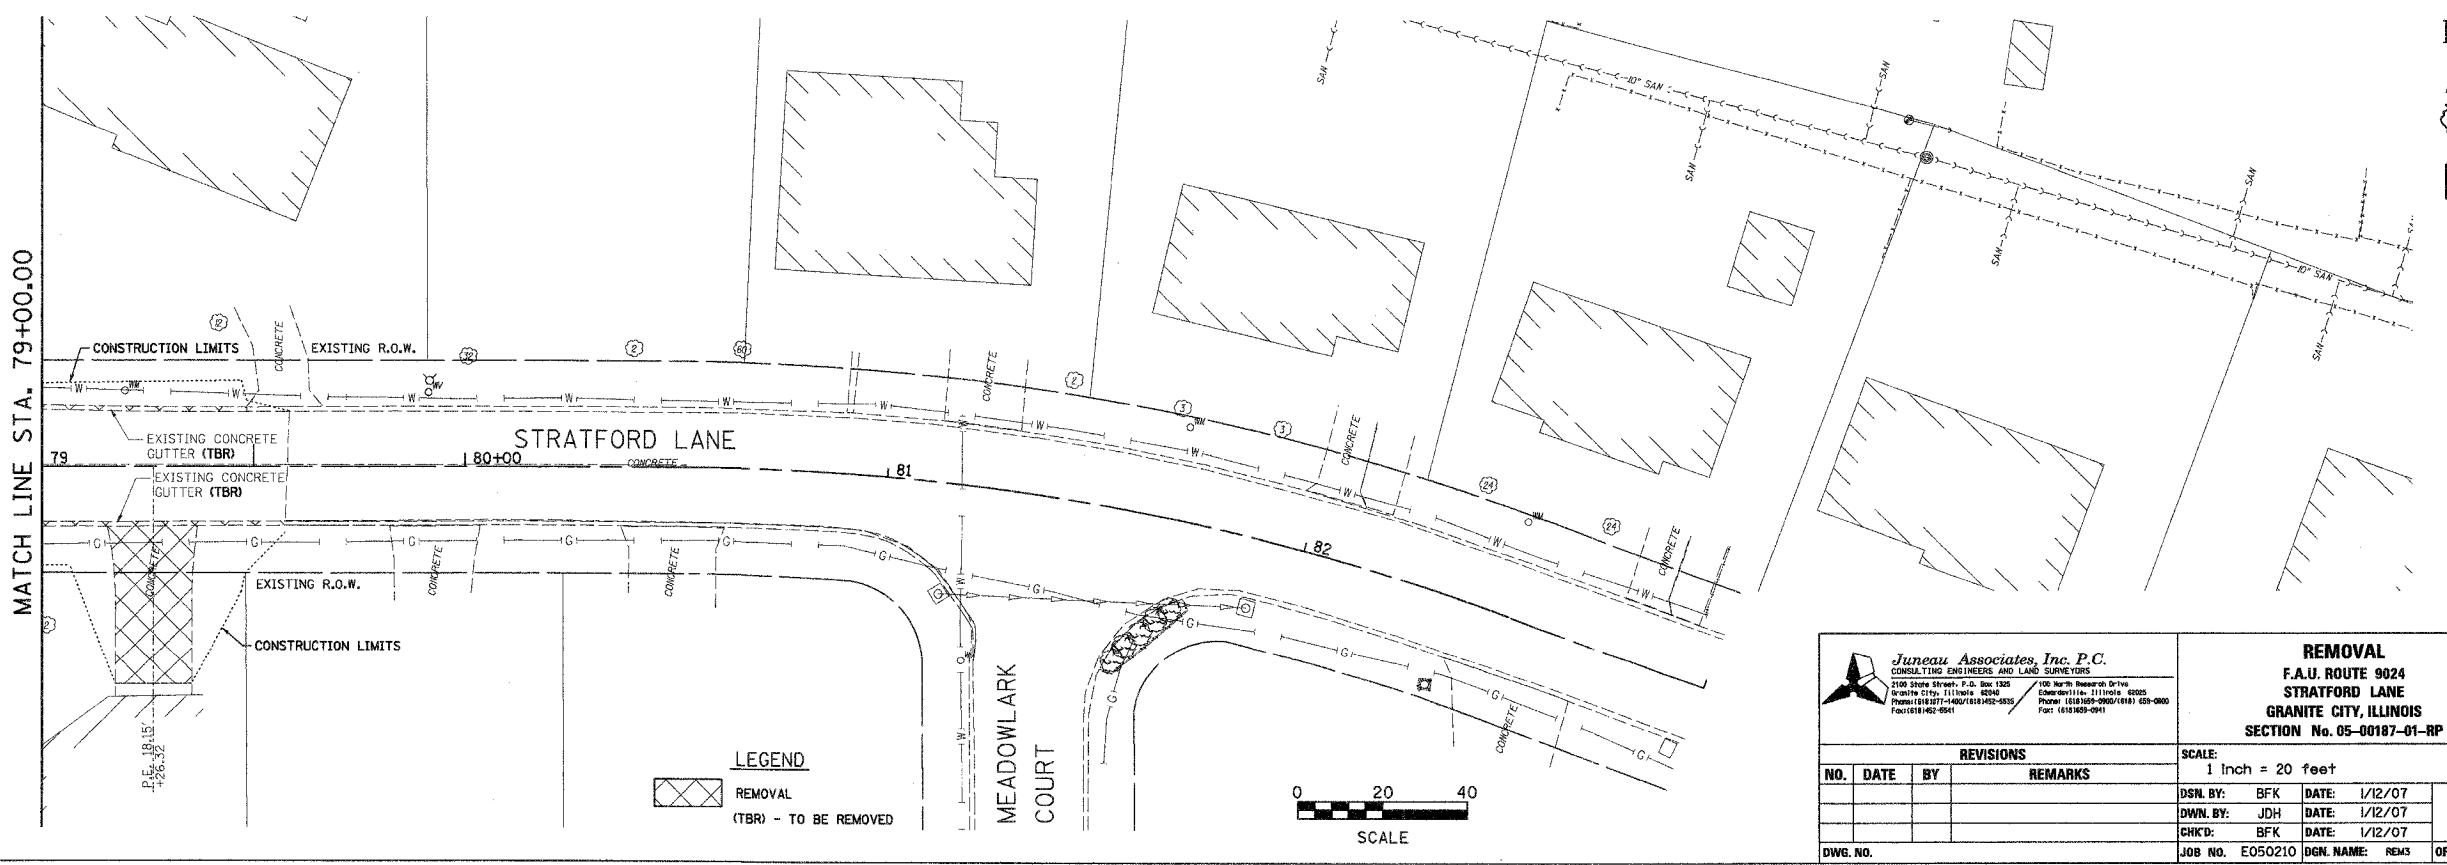

BY	DATE
ORIGINAL SURVEY PLOTTED	
NOTE BOOK COMPLETE	
AREAS CHECKED	
NO.	

LEGEND
 REMOVAL
 (TBR) - TO BE REMOVED

Juneau Associates, Inc. P.C.
 CONSULTING ENGINEERS AND LAND SURVEYORS
 2108 State Street, P.O. Box 1325
 Granite City, Illinois 62040
 Phone: (618) 937-1400 / (618) 932-6835
 Fax: (618) 932-6941

REMOVAL
 F.A.U. ROUTE 9024
 STRATFORD LANE
 GRANITE CITY, ILLINOIS
 SECTION No. 05-00187-01-RP

REVISIONS			
NO.	DATE	BY	REMARKS
DWG. NO.			

SCALE: 1 Inch = 20 feet		
DRAWN BY: BFK	DATE: 1/12/07	SHEET
CHK'D BY: JDH	DATE: 1/12/07	40
JOB NO. E050210	DGN. NAME: REAS	OF 79 SHTS