



F.A.U. RTE.	SECTION	COUNTY	TOTAL SHEETS	SHEET NO.
9024	05-00187-01-RP	MADISON	79	44
FED. ROAD DIST. NO.	ILLINOIS FED. AID PROJECT			
CONTRACT NO. 97288				

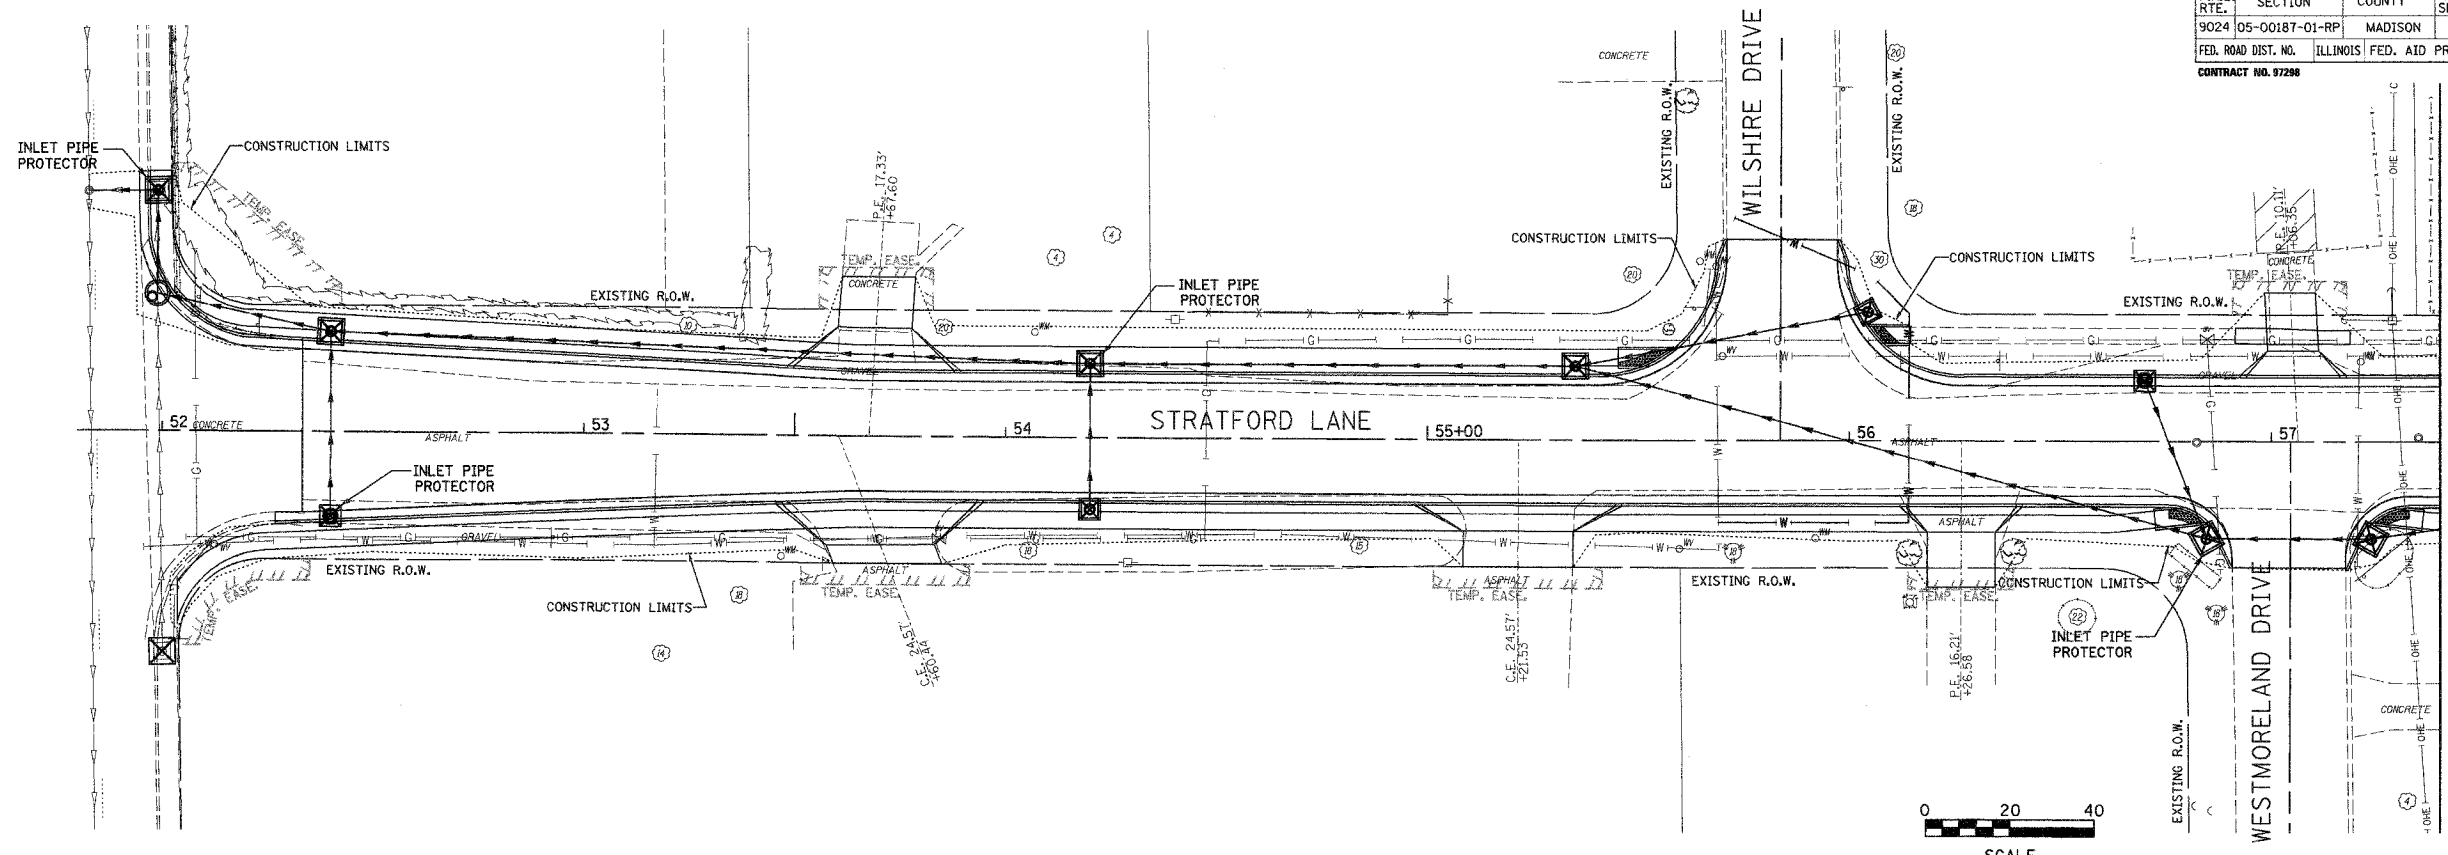

FINAL	SURVEYED	DATE
SURVEY	PLOTTED	
NOTE BOOK	TEMPLATE	
AREAS	CHECKED	
NO.		

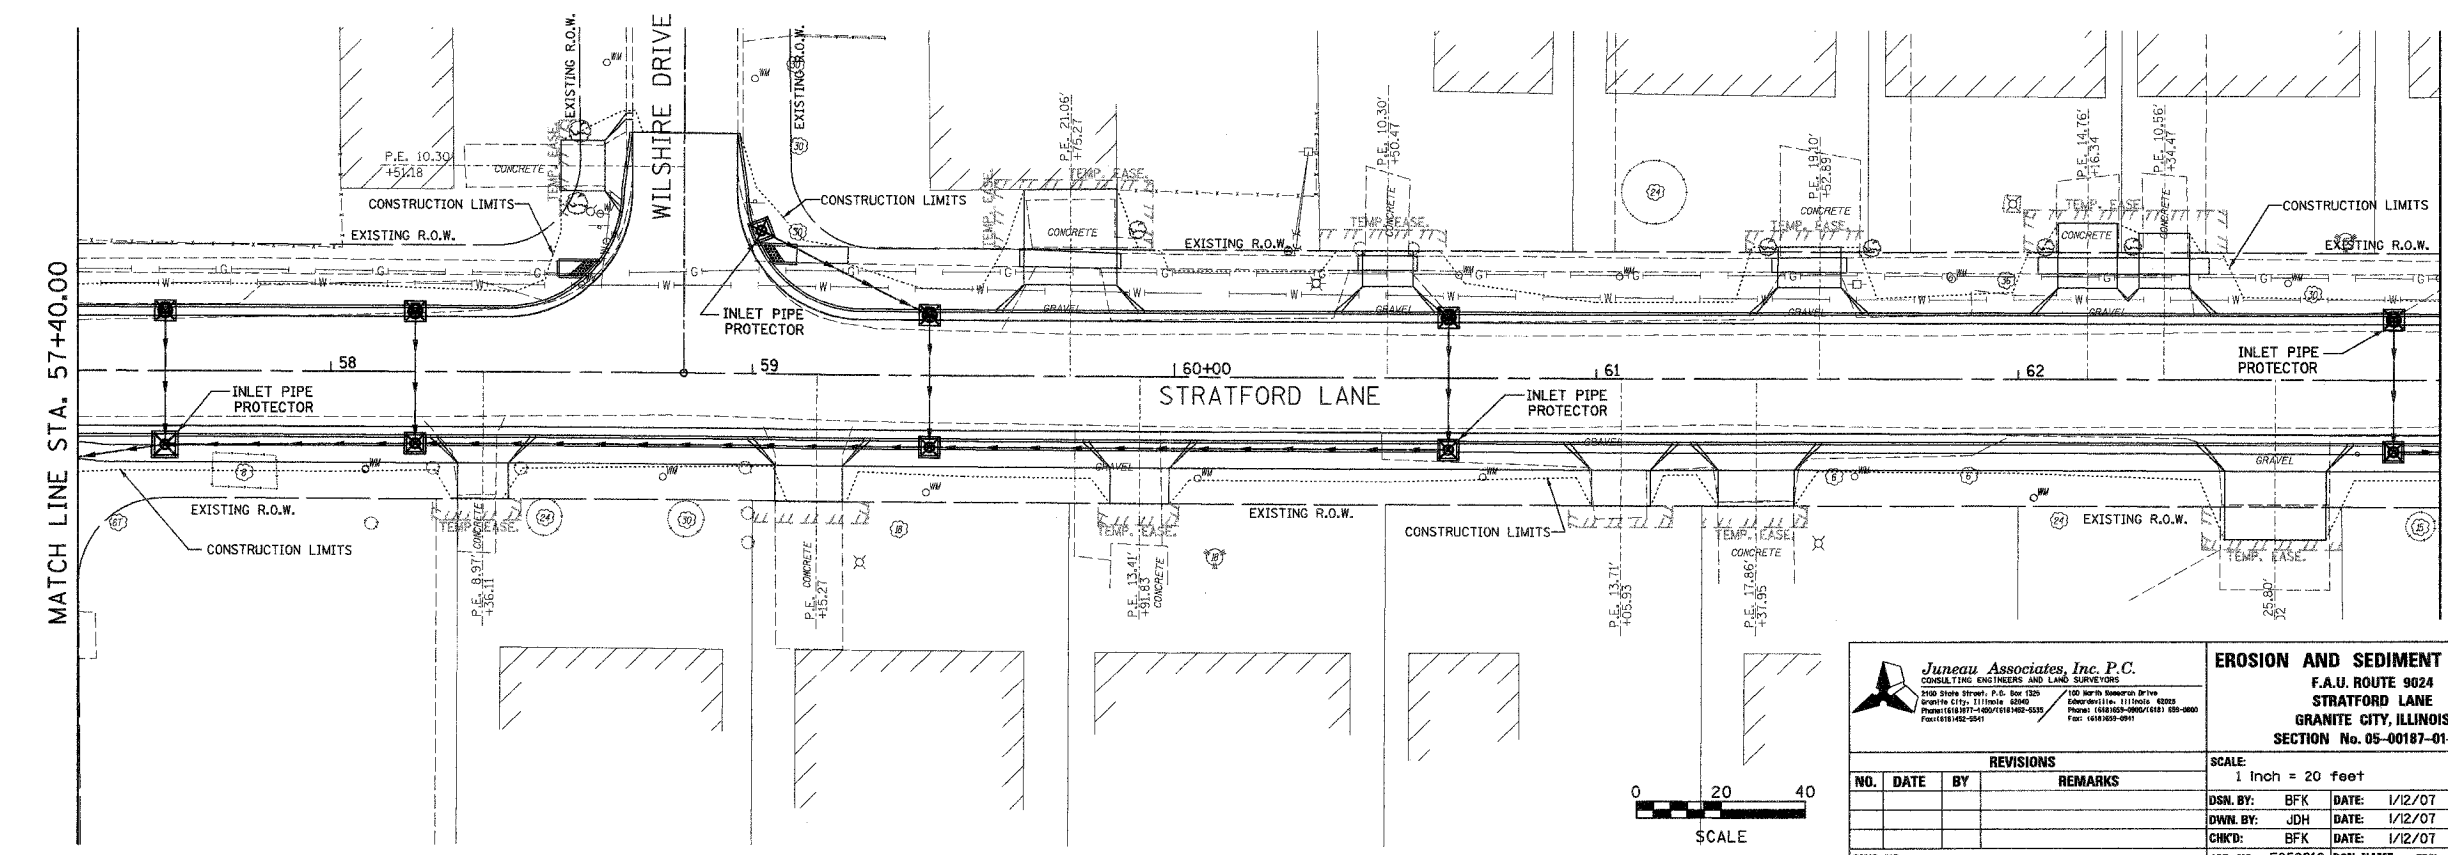

ORIGINAL	SURVEYED	DATE
SURVEY	PLOTTED	
NOTE BOOK	TEMPLATE	
AREAS	CHECKED	
NO.		

**Juneau Associates, Inc. P.C.**  
CONSULTING ENGINEERS AND LAND SURVEYORS  
2140 State Street, P.O. Box 1205  
Granite City, IL 60145-0205  
Phone: (618) 297-4400 / (618) 292-5335  
Fax: (618) 292-5911

**EROSION AND SEDIMENT CONTROL**  
F.A.U. ROUTE 9024  
**STRATFORD LANE**  
GRANITE CITY, ILLINOIS  
SECTION No. 05-00187-01-RP

NO.		DATE		BY	REMARKS
DWG. NO. _____					

SCALE:  
1 Inch = 20 feet

DSN. BY: BFK    DATE: 1/12/07    SHEET

DWNL BY: JDH    DATE: 1/12/07    44

CHK'D: BFK    DATE: 1/12/07

JOB NO. E050210    DGN. NAME: EROI    OF 79 SHTS