



F.A.U. ROUTE NO.	SECTION	COUNTY	TOTAL SHEETS	SHEET NO.
9249	04-00015-00-FP	ST. CLAIR	41	10
STA. 22+00.00		TO STA. 28+00.00		
FEDERAL AID PROJECT		CONTRACT 97302		

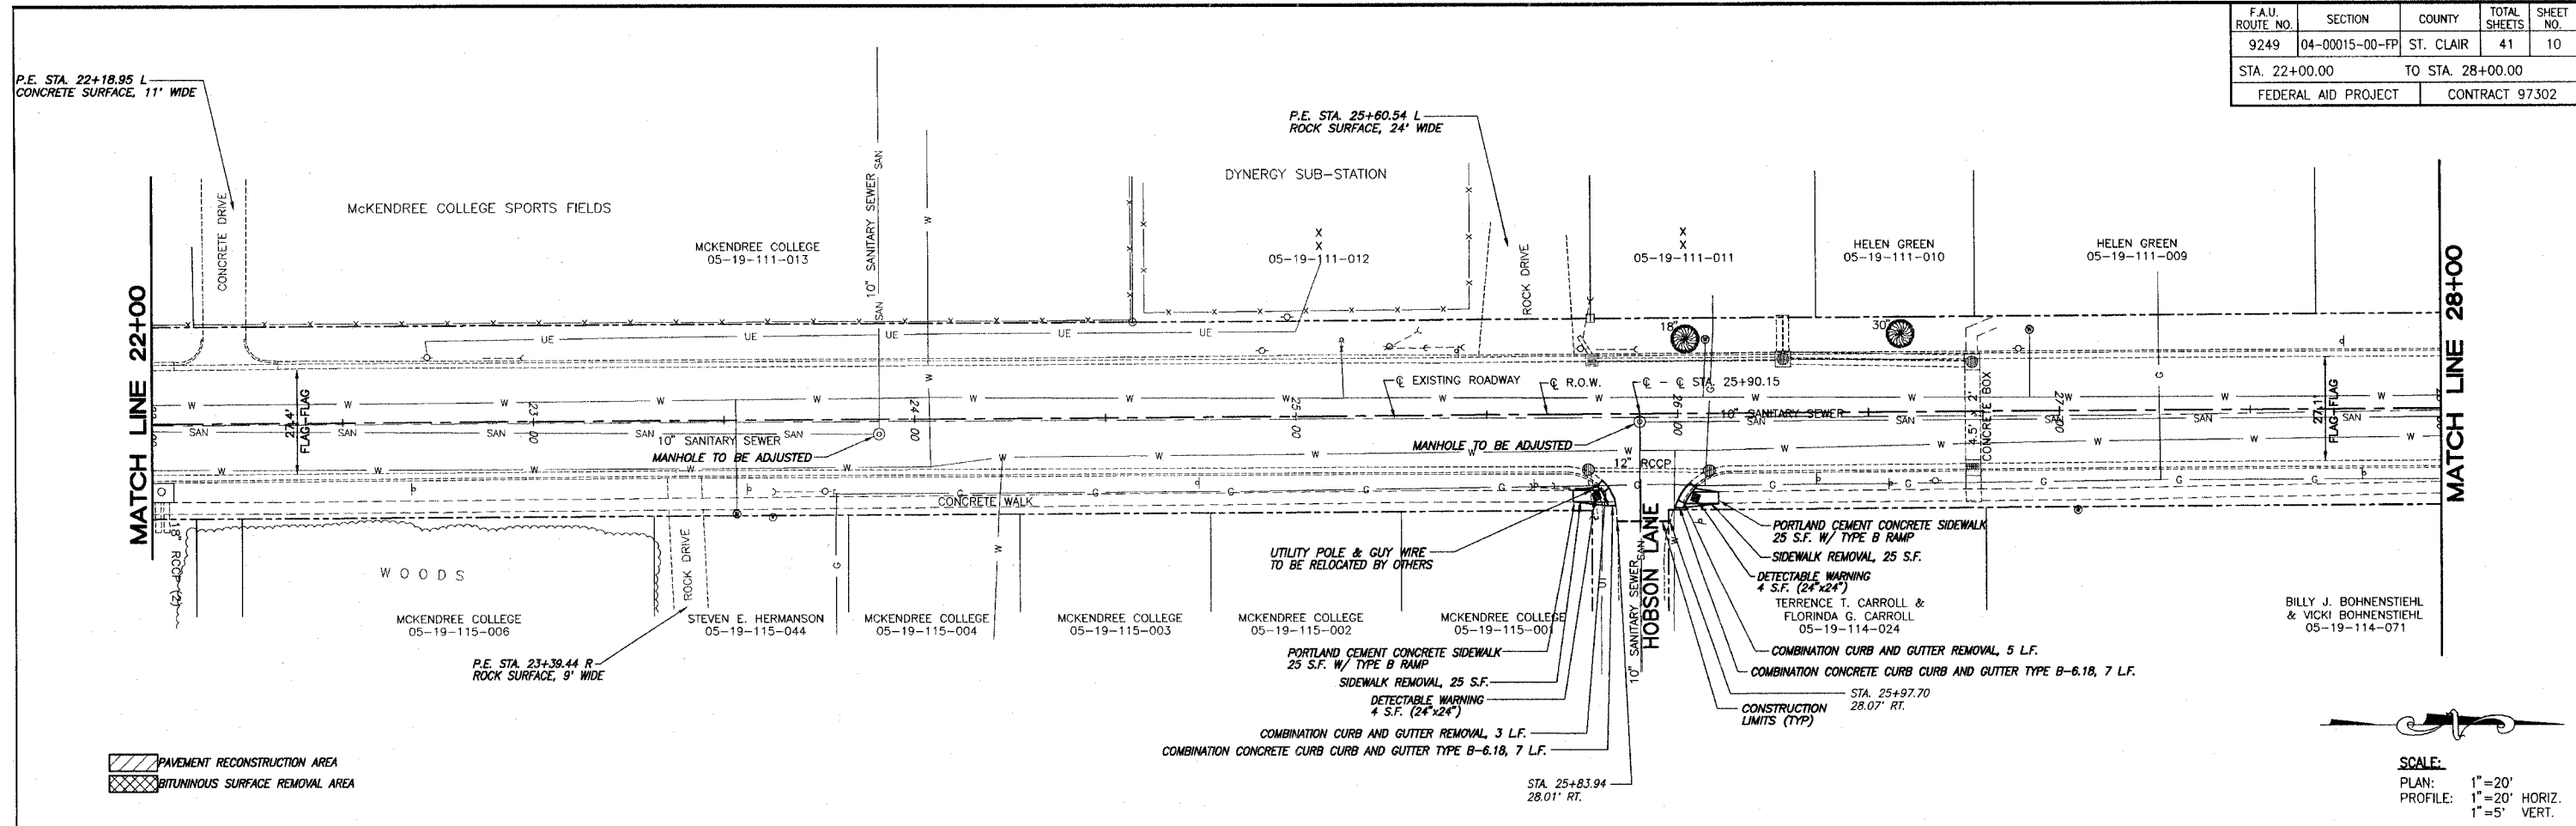

PAVEMENT RECONSTRUCTION AREA
 BITUMINOUS SURFACE REMOVAL AREA

SCALE:
 PLAN: 1" = 20'
 PROFILE: 1" = 20' HORIZ.
 1" = 5' VERT.

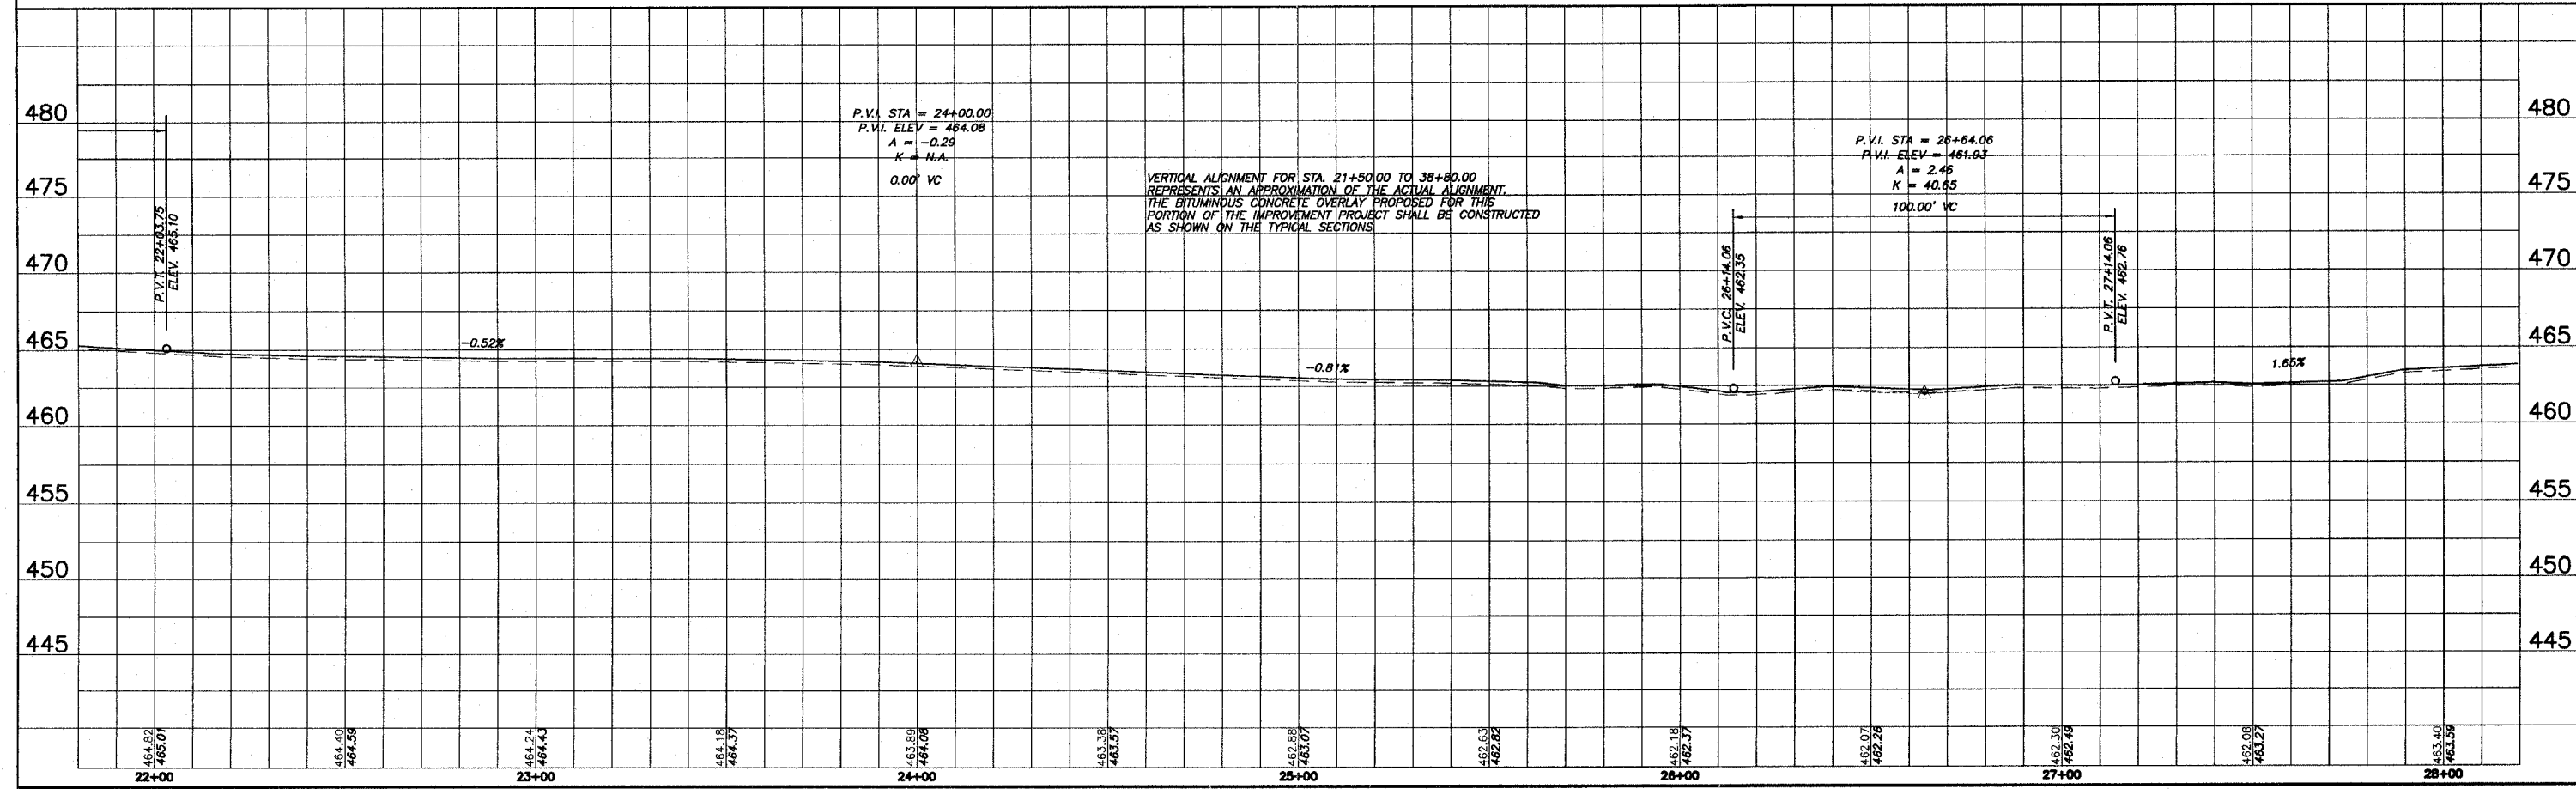

E:\14001 - Lohman - Morris S.P. Project\Drawings\Sheet 10_P.DWG, 11/25/2008 4:17 PM, Printed by P.A.L.