
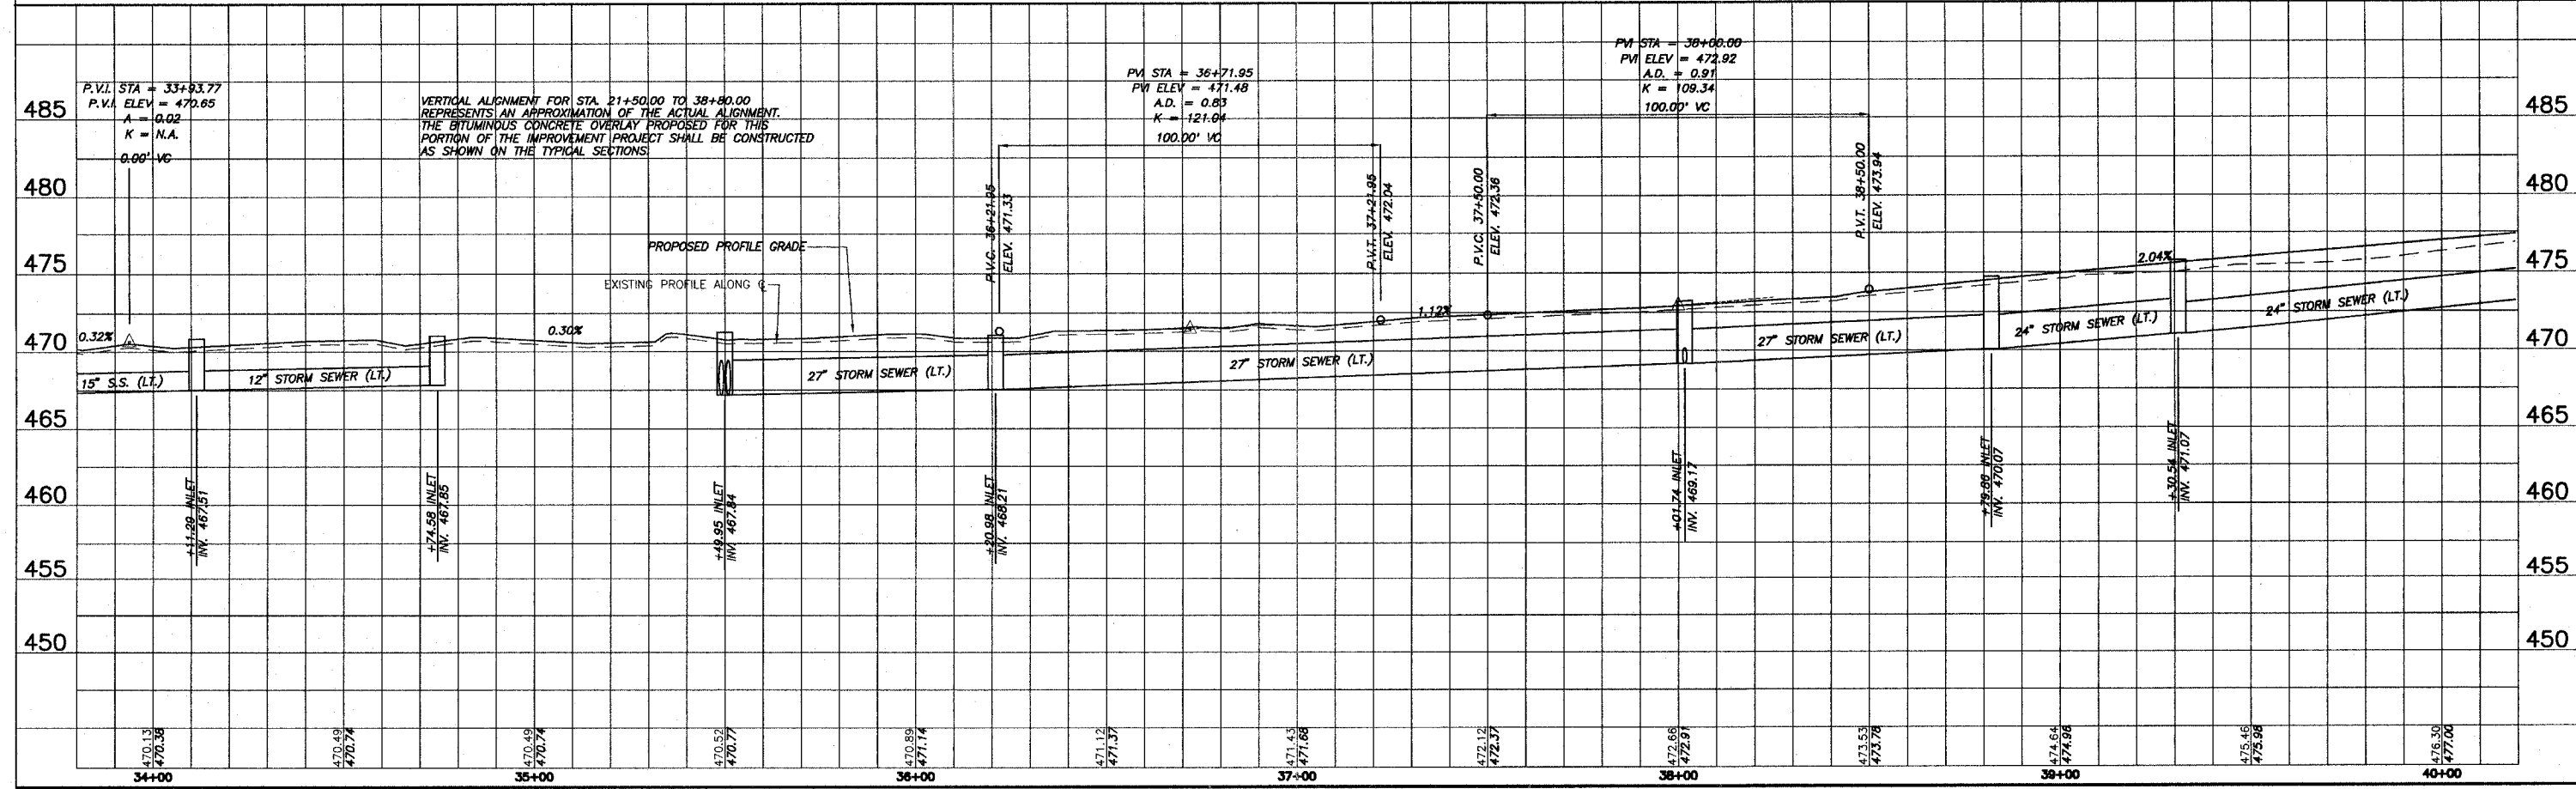


F.A.U. ROUTE NO.	SECTION	COUNTY	TOTAL SHEETS	SHEET NO.
9249	04-00015-00-FP	ST. CLAIR	41	12
STA. 34+00.00		TO STA. 40+00.00		
FEDERAL AID PROJECT		CONTRACT 97302		

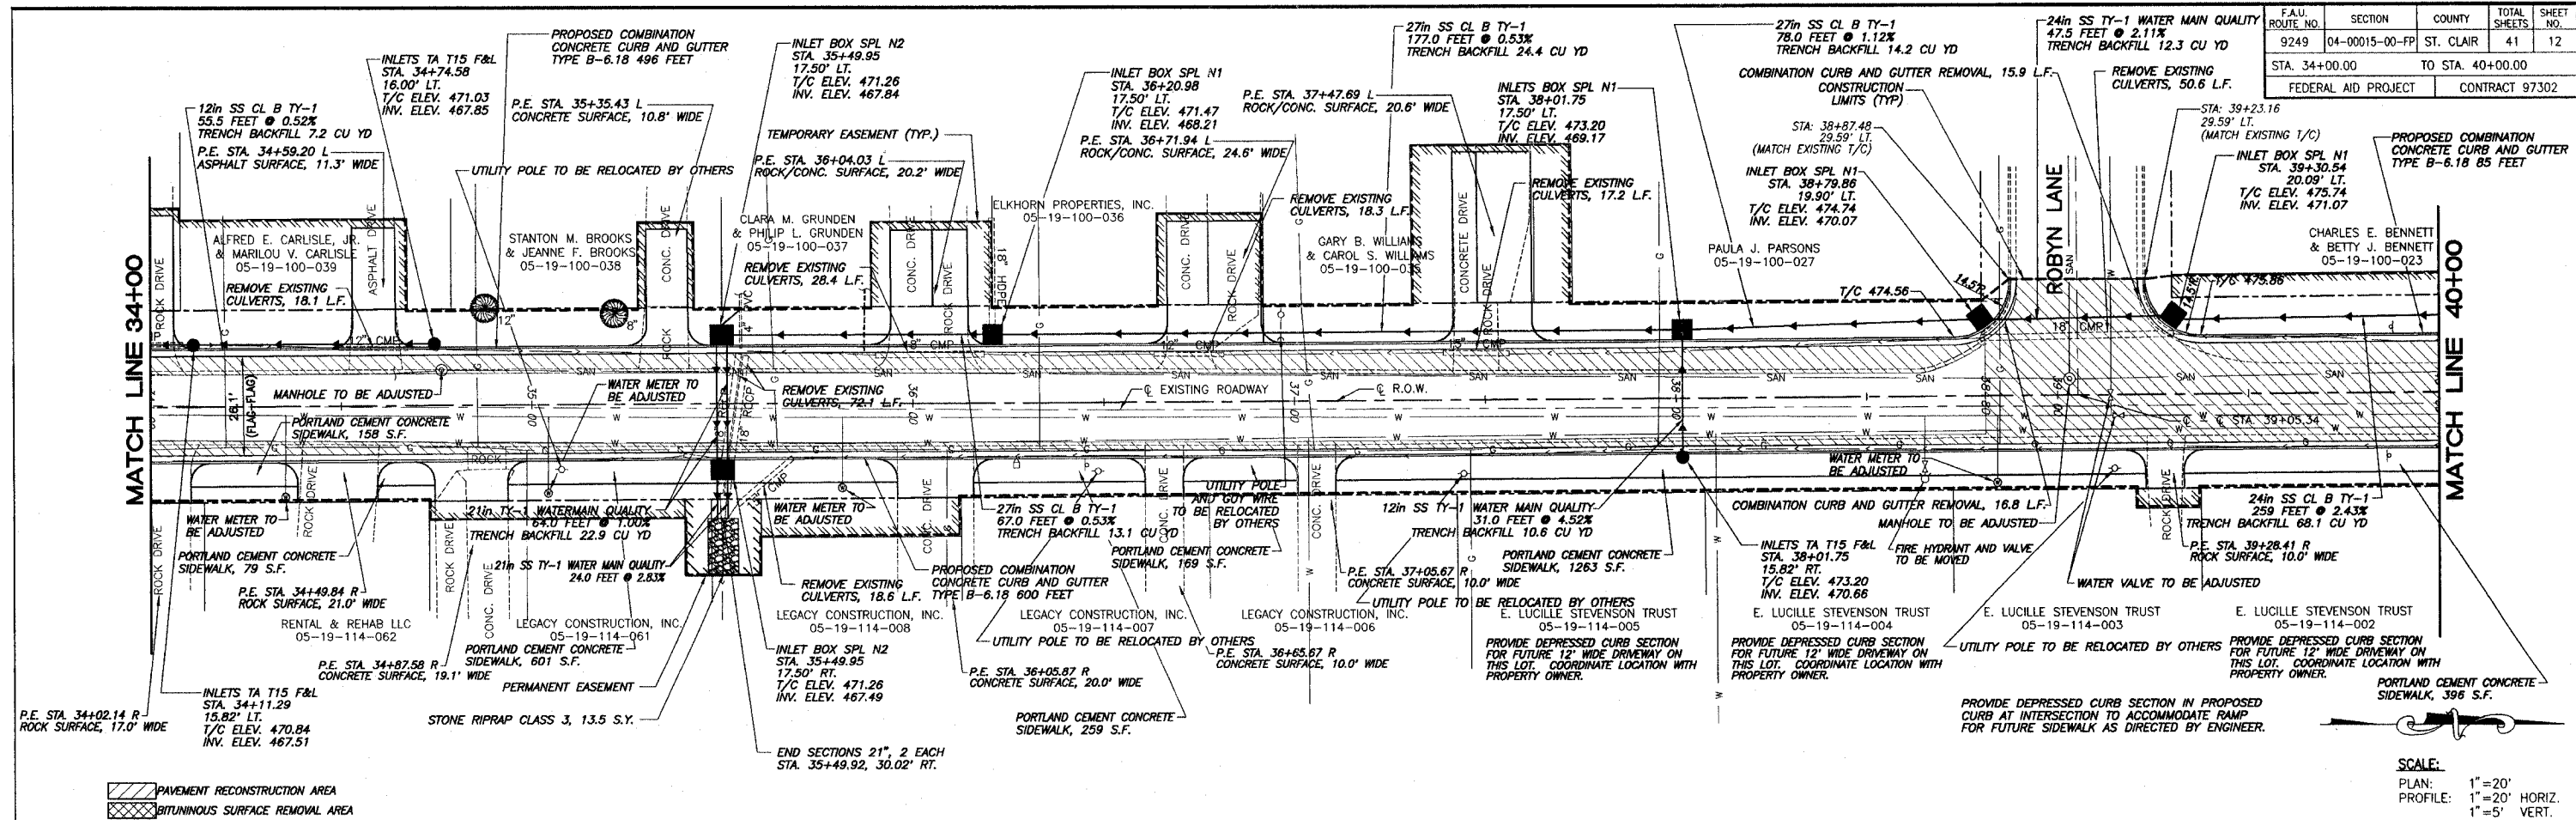

E:\40424 - Lebanon - National STP Project\Drawings\Sheet 12\_P\_05.dwg, 11/25/2009 8:48:48 AM, Plotted by M.A.L.