
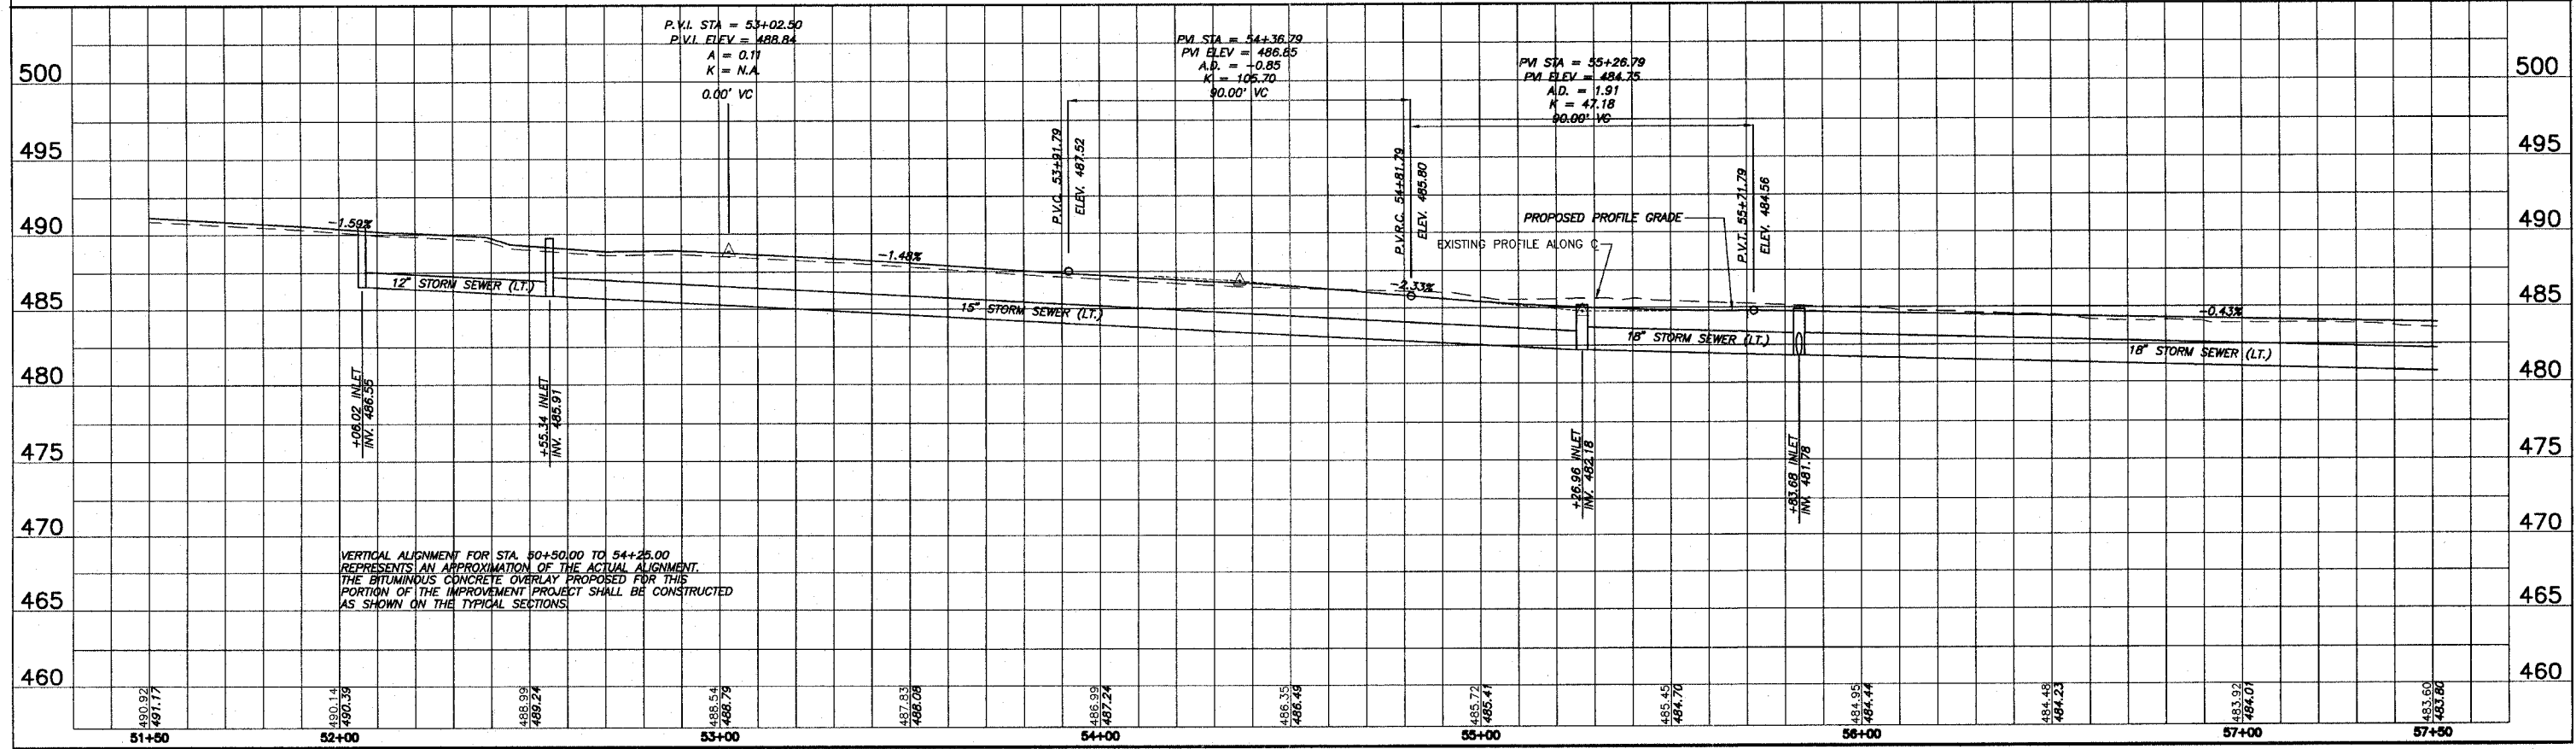


F.A.U. ROUTE NO.	SECTION	COUNTY	TOTAL SHEETS	SHEET NO.
9249	04-00015-00-FP	ST. CLAIR	41	15
STA. 51+50.00		TO STA. 57+50.00		
FEDERAL AID PROJECT		CONTRACT 97302		

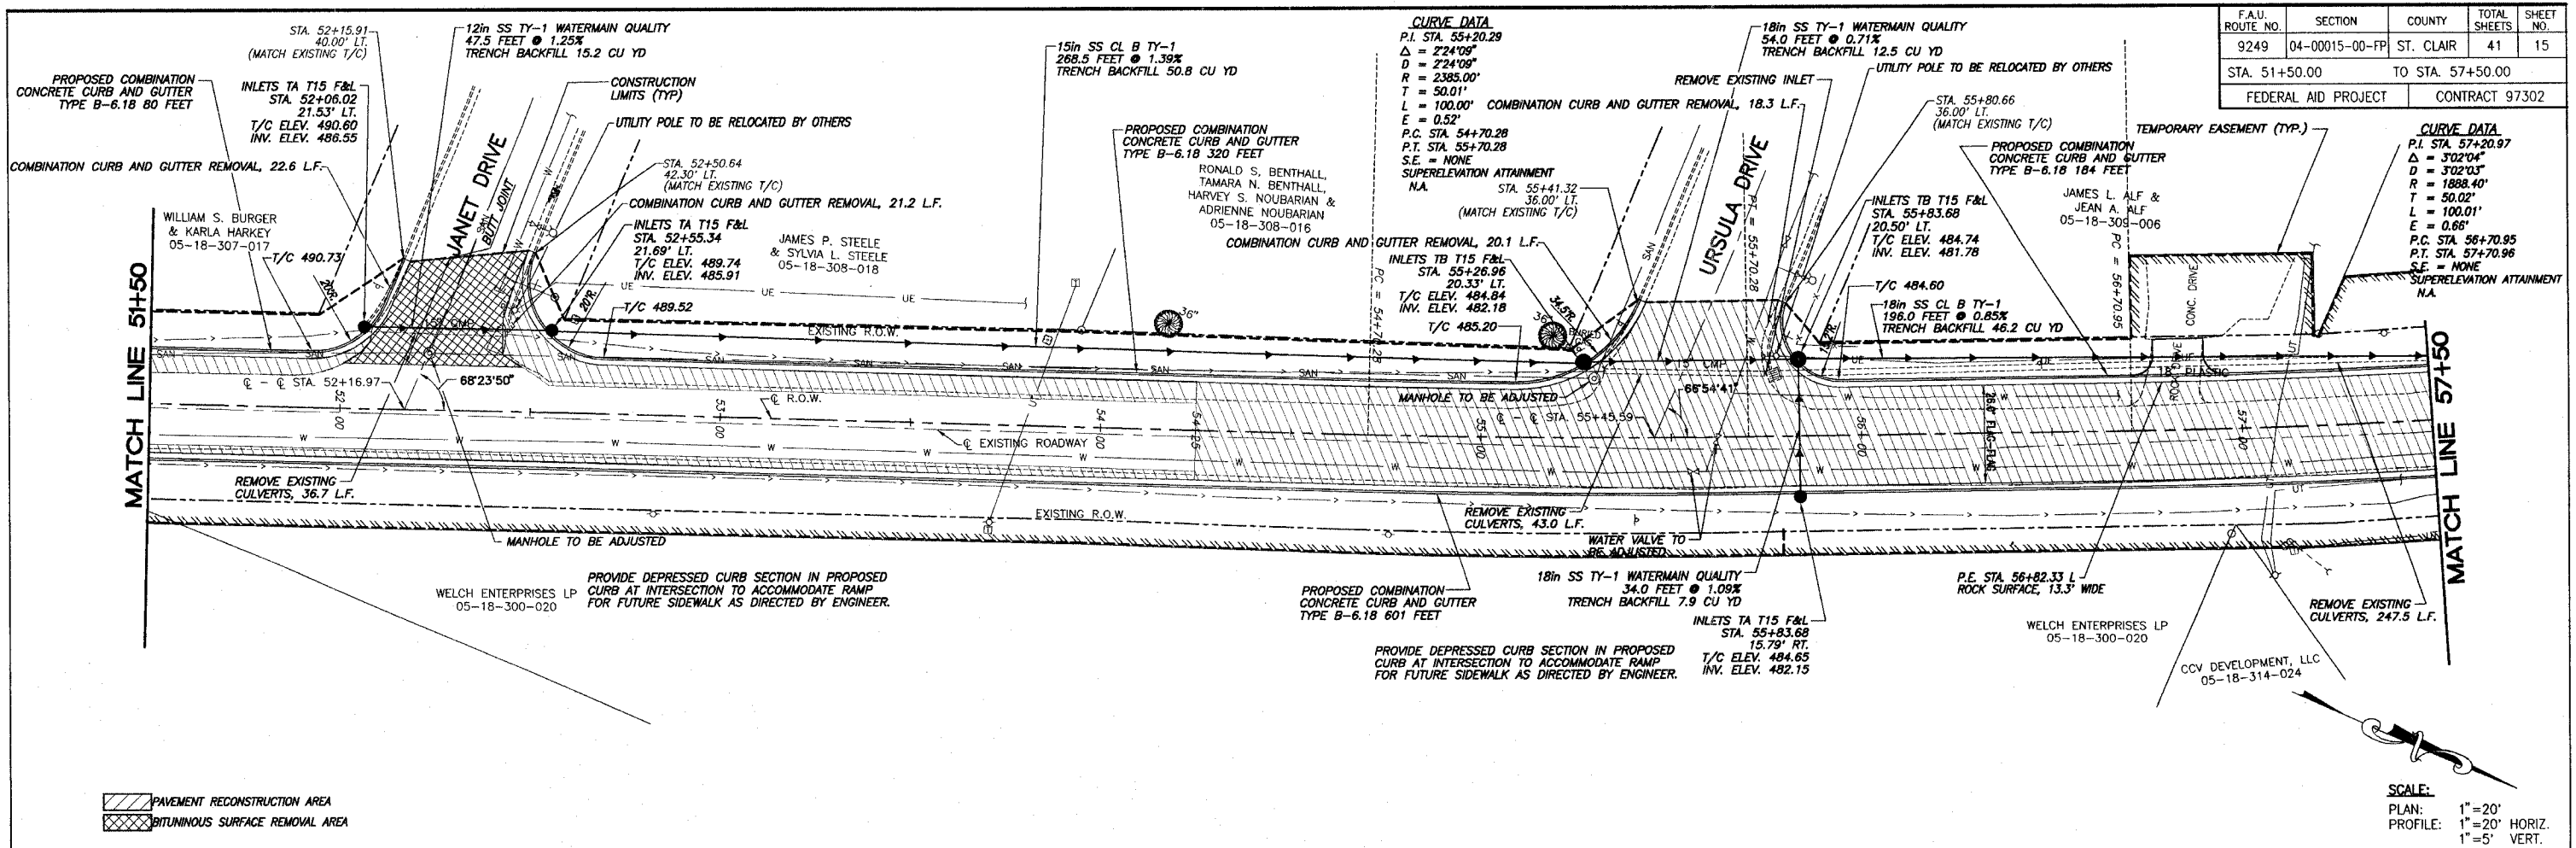

E:\Projects\1484001 - Newcomer\15\_Plan\15\_Plan.dwg, 3/16/2007 6:51:50 AM, Plotted by M.A.L.