


**THOUVENOT,
WADE &
MOERCHEN, INC.**
ENGINEERS ♦ SURVEYORS ♦ PLANNERS



- CORPORATE OFFICE**
4940 OLD COLLINSVILLE RD.
SWANSEA, ILLINOIS 62226
TEL (618) 624-4488
FAX (618) 624-9888
corp@twm-inc.com
- WATERLOO OFFICE**
118 SOUTH MAIN STREET
WATERLOO, ILLINOIS 62296
TEL (618) 939-5060
FAX (618) 939-8988
waterloo@twm-inc.com
- ST. LOUIS OFFICE**
1001 CRAIG ROAD, SUITE 260
ST. LOUIS, MISSOURI 63146
TEL (314) 238-5062
FAX (314) 872-2194
stlouis@twm-inc.com

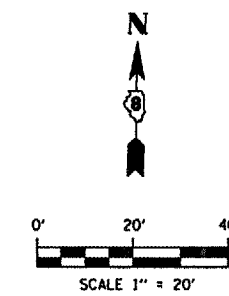

PROFESSIONAL REGISTRATIONS	LICENSE NO.
ILLINOIS PROFESSIONAL DESIGN FIRM	14-00239
PROFESSIONAL ENGINEERING CORP.	02-00079
PROFESSIONAL STRUCTURAL ENGINEER CORP.	01-00022
ILLINOIS PROF. LAND SURVEYING CORP.	08-00020
MISSOURI PROFESSIONAL ENGINEER CORP.	10-00028
MISSOURI LAND SURVEYING CORP.	10-00044

SEAL

Signature: _____
Expiration Date: _____

STATEMENT OF RESPONSIBILITY
I hereby certify that the document herein to be authenticated by my seal is prepared to this date, and I hereby disclaim any responsibility for all other drawings, specifications, estimates, reports or other documents or instruments relating to or intended to be utilized for any other part of the architectural, engineering or survey project.


TITLE
PAVEMENT MARKING PLAN
STA 39 + 50 TO STA 44 + 03.40

PROJECT
SEIBERT ROAD
RECONSTRUCTION - PHASE IV
VILLAGE OF SHILOH
ST. CLAIR COUNTY, ILLINOIS

REV.	DATE	DESCRIPTION
△		
△		
△		

DRAWN BY: MJK	SHEET
DESIGNED BY: MJK	13
CHECKED BY: XXX	
APPROVED BY: XXX	
PROJECT NUMBER: D20010479	OF 36 SHEETS

ISSUED FOR REVIEW ISSUED FOR BIDDING
 ISSUED FOR CONSTR. RECEIVED DRAWING

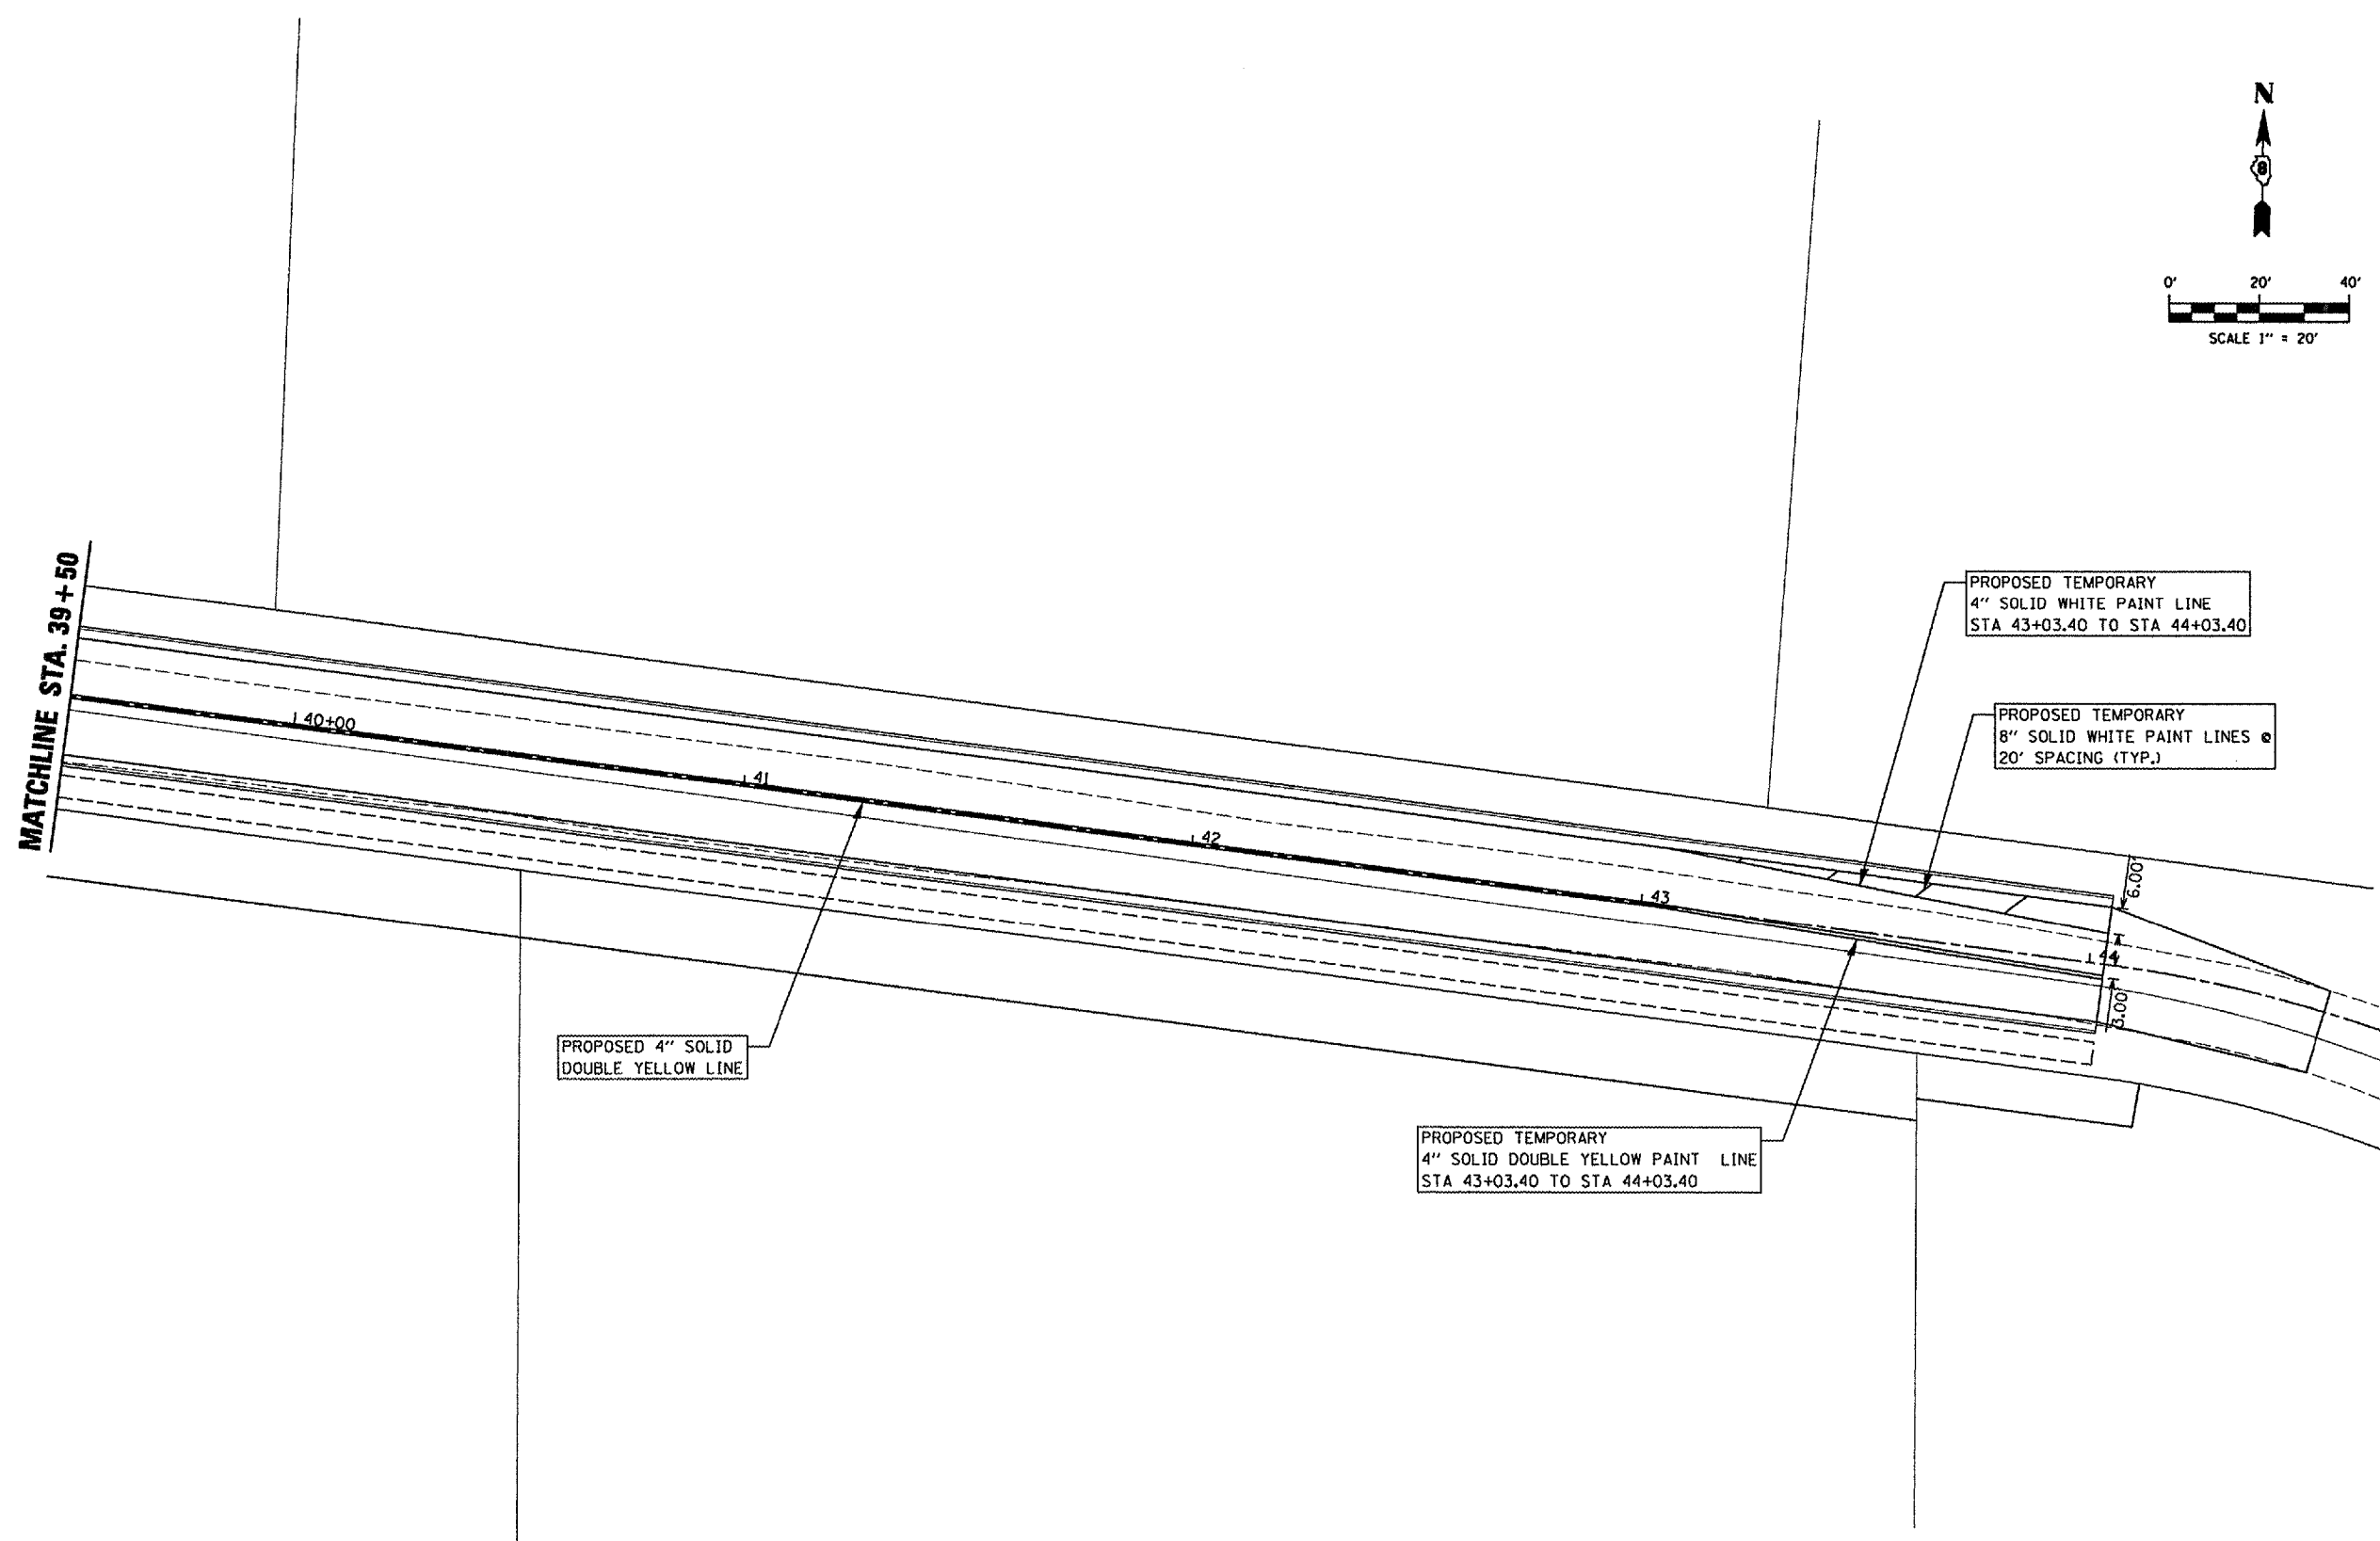

PLOT DATE = 3/21/2007
 FILE NAME = P:\010479\15\Sign\Phase IV\Plan-REVISED 2-16-07\010479PHK-4.dgn
 USER NAME = dbrugg