

140 130 120 110 100 90 80 70 60 50 40 30 20 10 0 10 20 30 40 50 60 70 80 90 100 110 120 130

CONTRACT NO. 97305

**THOUVENOT,
WADE &
MOERCHEN, INC.**
ENGINEERS ♦ SURVEYORS ♦ PLANNERS




- CORPORATE OFFICE**
4840 OLD COLLINSVILLE RD.
SWANSEA, ILLINOIS 62226
TEL (618) 624-4488
FAX (618) 624-9888
corp@twm-inc.com
- WATERLOO OFFICE**
118 SOUTH MAIN STREET
WATERLOO, ILLINOIS 62298
TEL (618) 889-6060
FAX (618) 889-3988
waterloo@twm-inc.com
- ST. LOUIS OFFICE**
1001 CRAIG ROAD, SUITE 260
ST. LOUIS, MISSOURI 63146
TEL (314) 296-5062
FAX (314) 972-5194
stlouis@twm-inc.com

| PROFESSIONAL REGISTRATIONS | LICENSE NO. |
|--|-------------|
| ILLINOIS PROFESSIONAL DESIGN FIRM | 184-00289 |
| PROFESSIONAL ENGINEERING CORP. | 08-00077 |
| PROFESSIONAL ARCHITECTURAL FIRM CORP. | 06-00003 |
| ILLINOIS PROFESSIONAL LAND SURVEYING CORP. | 048-00000 |
| MISSOURI PROFESSIONAL ENGINEER CORP. | NO NUMBER |
| MISSOURI LAND SURVEYING CORP. | NO NUMBER |

REAL

Signature: _____
Registration Date: _____

STATEMENT OF RESPONSIBILITY
I hereby certify that the documents herein are prepared by me or under my direct supervision and I hereby declare my responsibility for all other drawings, specifications, estimates, reports or other documents or instruments relating to or intended to be utilized for any other part of the architectural, engineering or survey project.

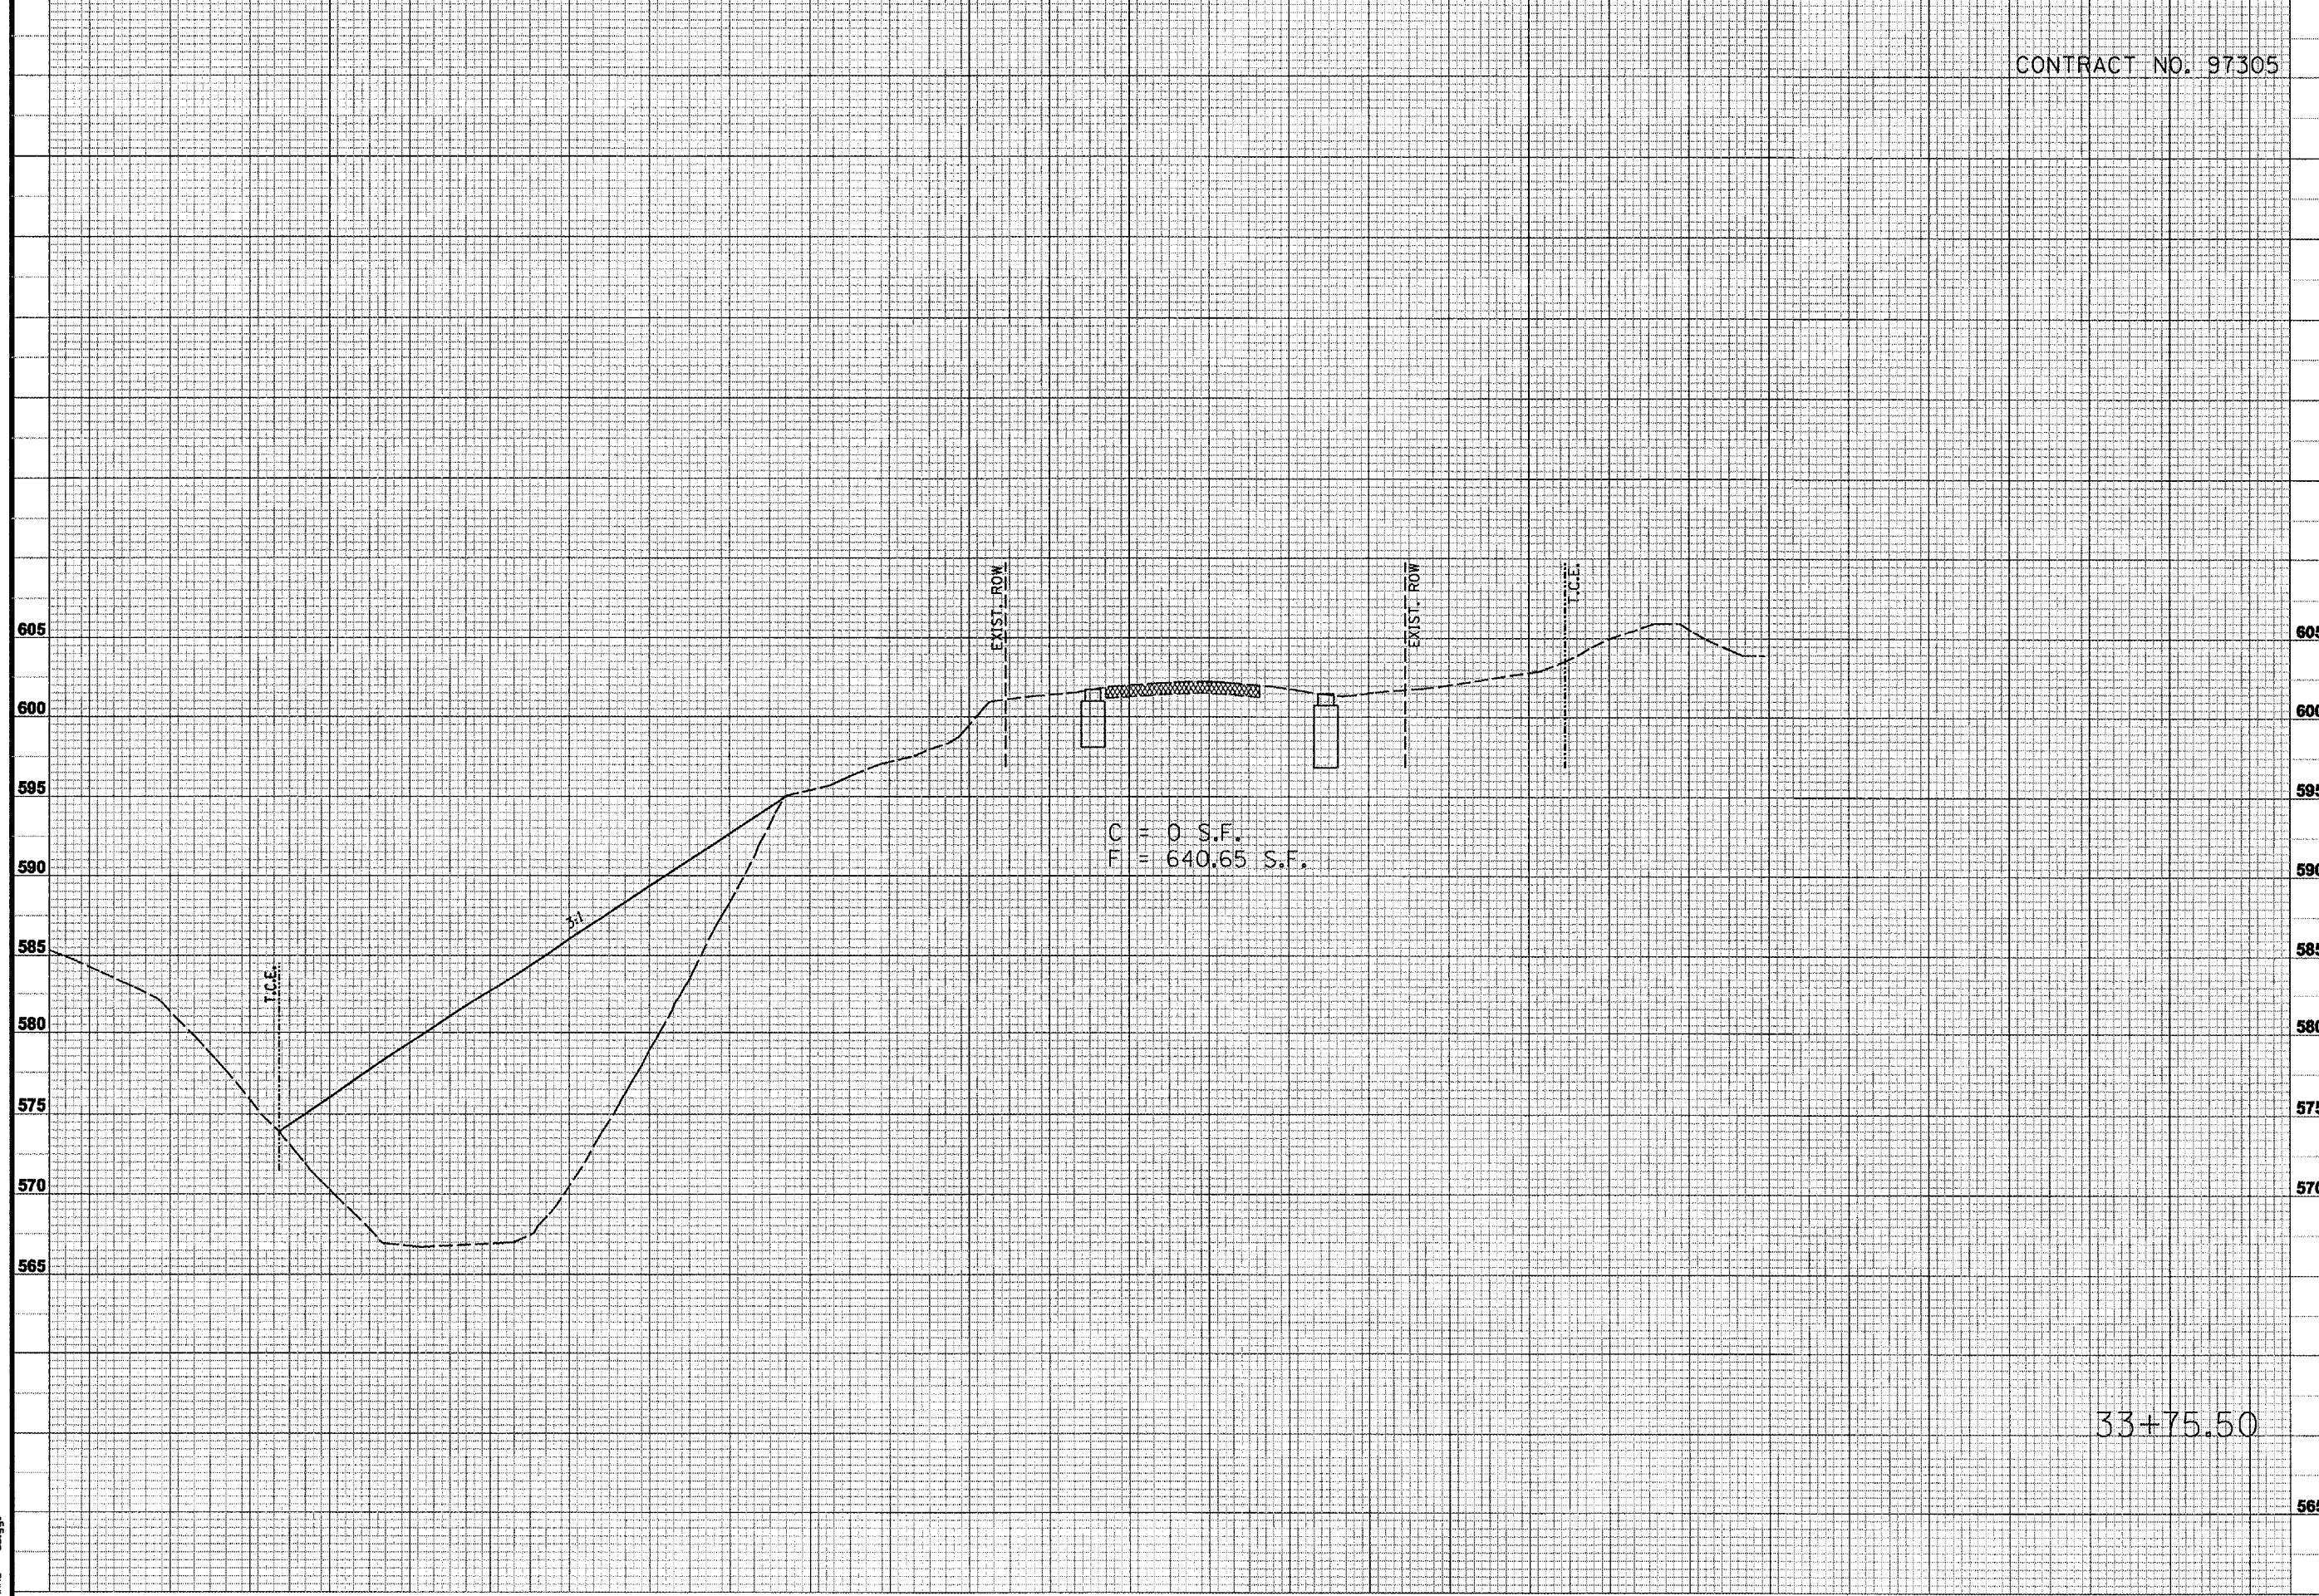

TITLE
PROPOSED CROSS SECTIONS
STA. 33 + 75.50

PROJECT
SEIBERT ROAD
RECONSTRUCTION - PHASE IV
VILLAGE OF SHILOH
ST. CLAIR COUNTY, ILLINOIS

| REV. | DATE | DESCRIPTION |
|------|------|-------------|
| △ | | |
| △ | | |
| △ | | |

| | |
|---------------------------|--------------|
| DRAWN BY: MJJ | SHEET |
| DESIGNED BY: MJJ | |
| CHECKED BY: XXX | 25 |
| APPROVED BY: XXX | |
| PROJECT NUMBER: D20010479 | OF 38 SHEETS |

ISSUED FOR REVIEW ISSUED FOR BIDDING
 ISSUED FOR CONSTR. RECORD DRAWING

PLOT DATE = 3/21/2007
 FILE NAME = P:\1010479\Phase IV Plans-REVISED 2-16-07\1010479XSHT_4.dgn
 PLOT SCALE = 20.0000 / IN.
 USER NAME = dbjggs