

CONTRACT NO. 97305

**THOUVENOT,
WADE &
MOERCHEN, INC.**
ENGINEERS ♦ SURVEYORS ♦ PLANNERS



- CORPORATE OFFICE**
4940 OLD COLLINSVILLE RD.
SWANSEA, ILLINOIS 62226
TEL (618) 624-4488
FAX (618) 624-8888
corp@twm-inc.com
- WATERLOO OFFICE**
118 SOUTH MAIN STREET
WATERLOO, ILLINOIS 62298
TEL (618) 939-6060
FAX (618) 939-8988
waterloo@twm-inc.com
- ST. LOUIS OFFICE**
1001 CRAIG ROAD, SUITE 260
ST. LOUIS, MISSOURI 63146
TEL (314) 286-5082
FAX (314) 872-2194
stlouis@twm-inc.com

PROFESSIONAL REGISTRATIONS	LICENSE NO.
ILLINOIS PROFESSIONAL DESIGN FIRM	154-02289
PROFESSIONAL ENGINEERING CORP.	05-00079
PROFESSIONAL STRUCTURAL ENGINEER	05-00083
ILLINOIS PROF. LAND SURVEYING CORP.	043-00089
MISSOURI PROFESSIONAL ENGR. CORP.	NO 00089
MISSOURI LAND SURVEYING CORP.	NO 00046

REAL

Signature: _____
 Signature Date: _____
 Expiration Date: _____
STATEMENT OF RESPONSIBILITY
 I hereby certify that the documents herein to be authorized by my seal is restricted to this work, and I hereby disclaim any responsibility for all other drawings, specifications, estimates, reports or other documents or instruments relating to or intended to be utilized for any other part of the architectural, engineering or survey project.


PROPOSED CROSS SECTIONS
STA. 38+00 TO 39+00

PROJECT:
SEIBERT ROAD
RECONSTRUCTION - PHASE IV
VILLAGE OF SHILOH
ST. CLAIR COUNTY, ILLINOIS

REV.	DATE	DESCRIPTION
△		
△		
△		

DRAWN BY: MJJ	SHEET
DESIGNED BY: MJJ	32
CHECKED BY: XXX	
APPROVED BY: XXX	
PROJECT NUMBER: D20010479	

ISSUED FOR REVIEW ISSUED FOR BIDDING
 ISSUED FOR CONSTR. RECORD DRAWING

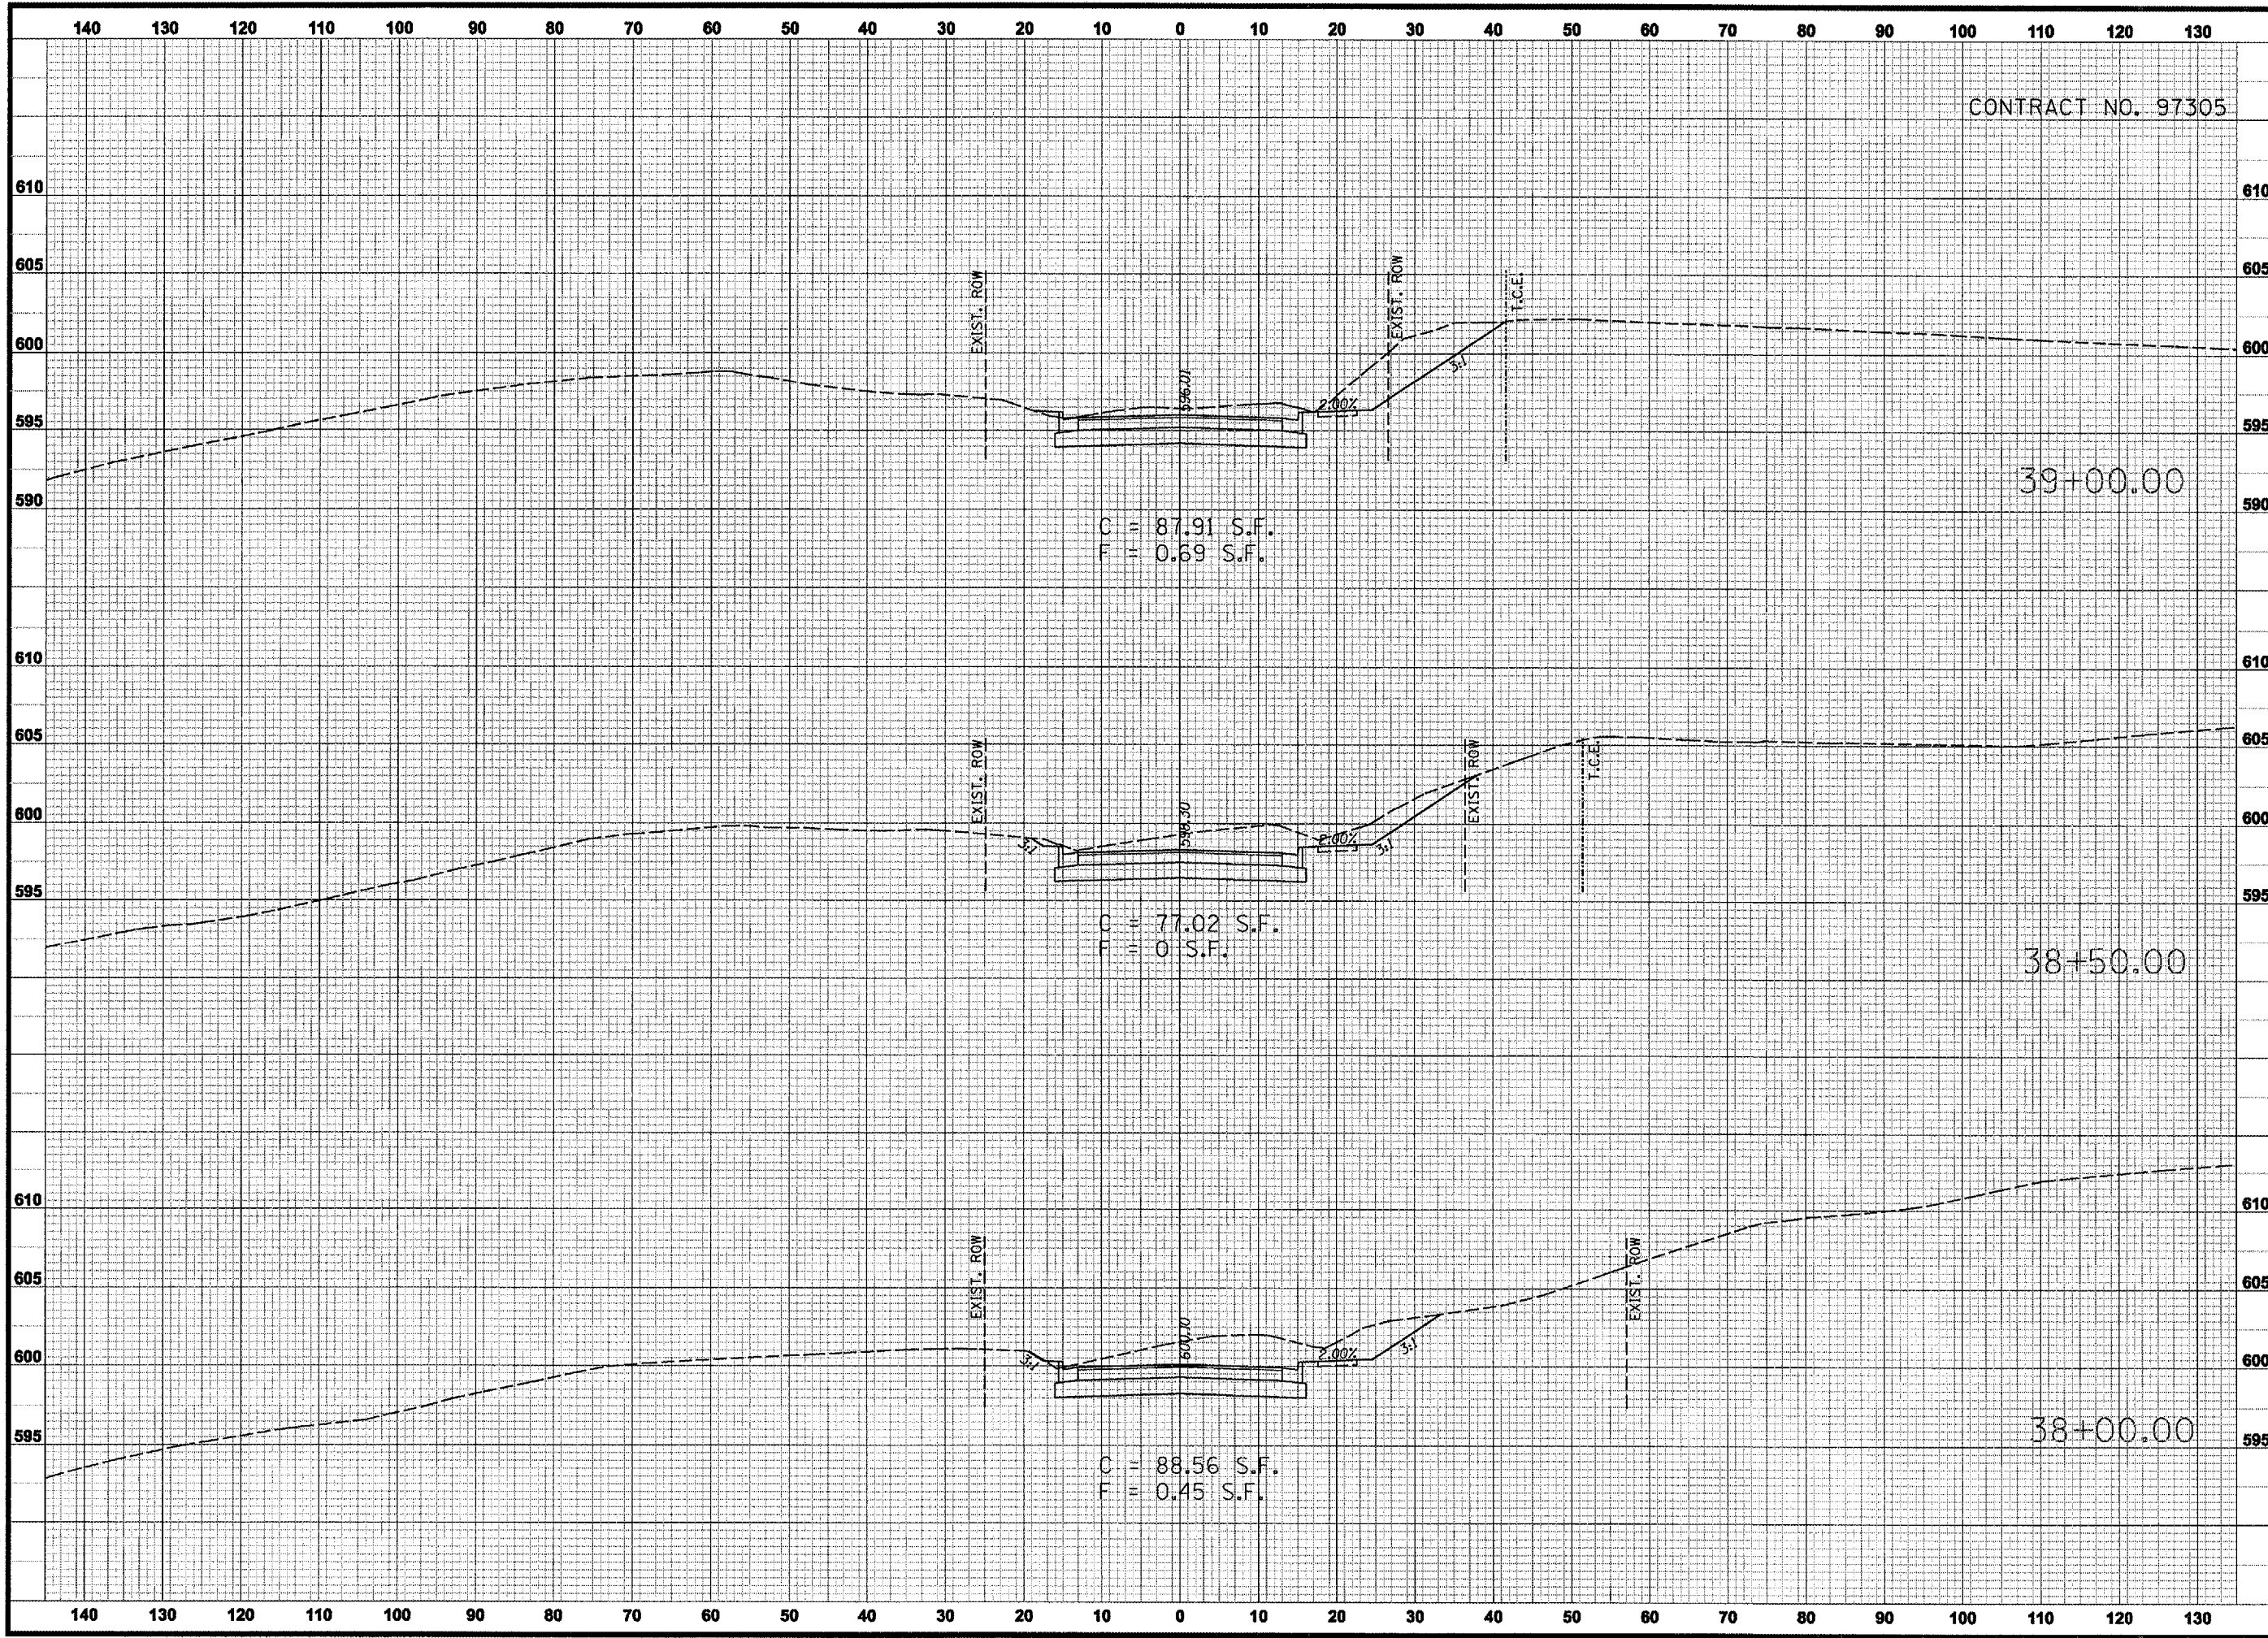

PLOT DATE : 3/21/2007
 FILE NAME : P:\V\0479\0479.dgn Phase IV Plans-REVISED 2-16-07.018479XSH1_4.dgn
 PLOT SCALE : 20.00000 / IN.
 USER NAME : dbriggs