


140 130 120 110 100 90 80 70 60 50 40 30 20 10 0 10 20 30 40 50 60 70 80 90 100 110 120 130

CONTRACT NO. 97305

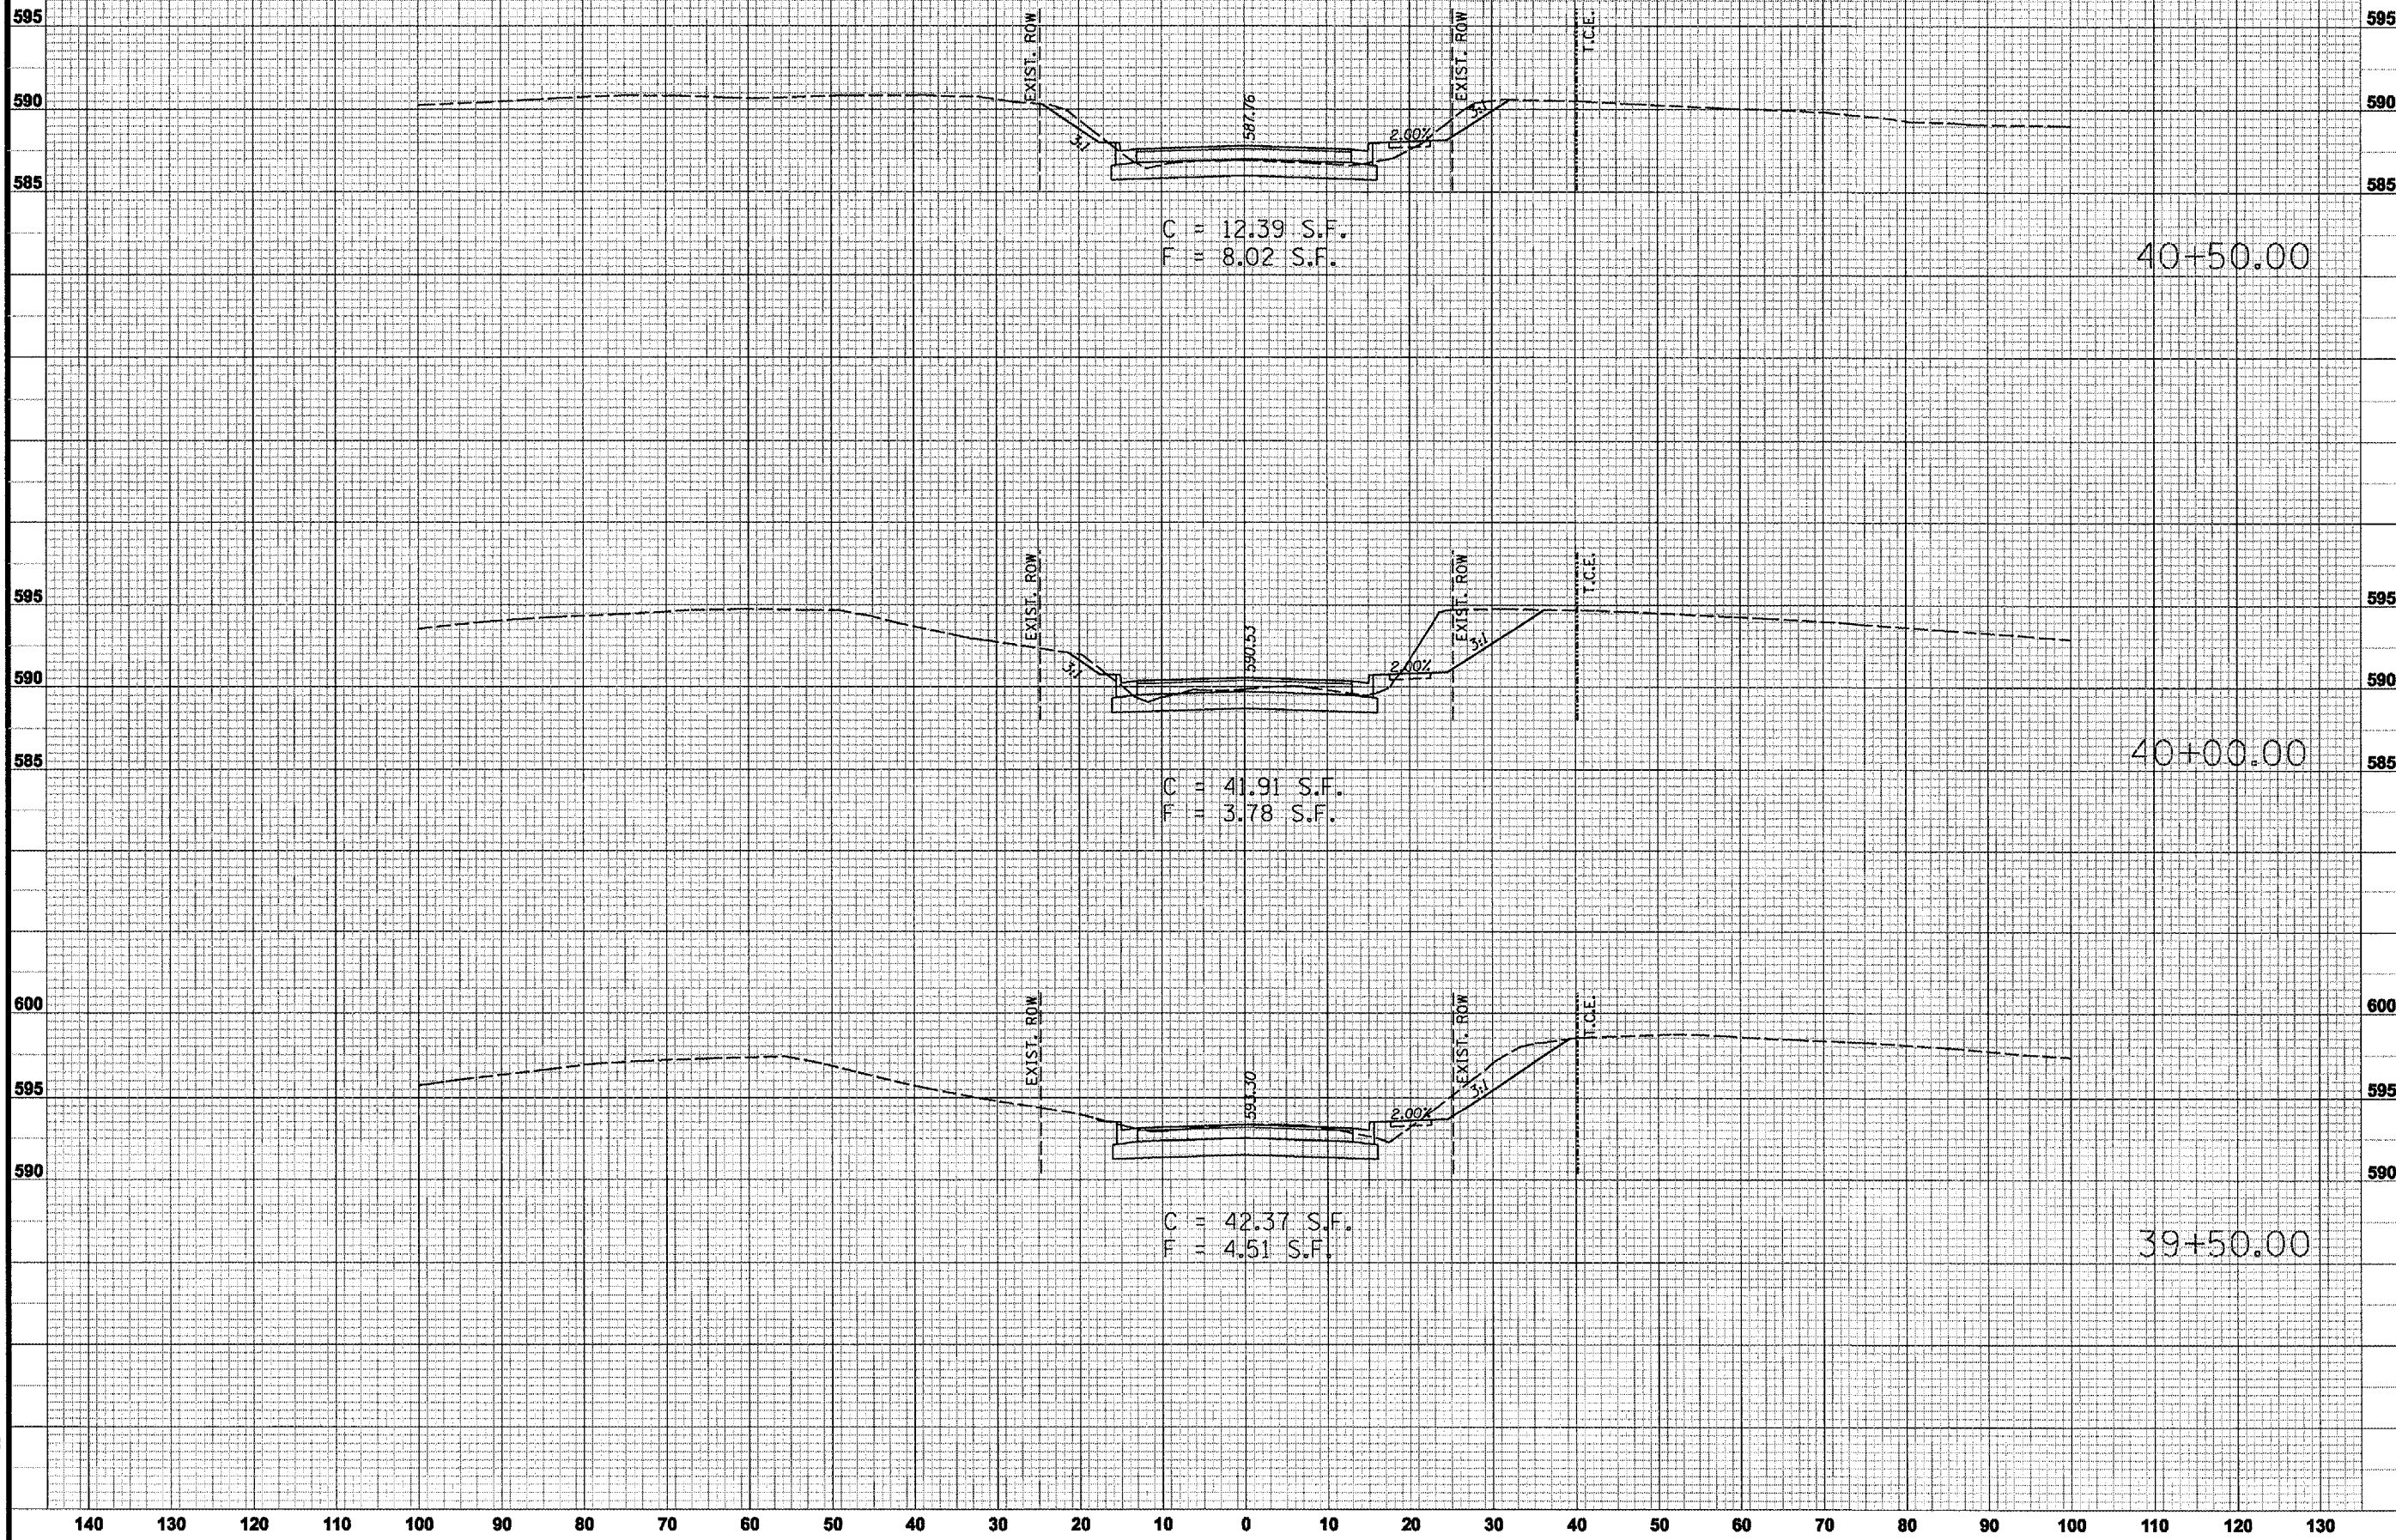

**THOUVENOT, WADE & MOERCHEN, INC.**  
 ENGINEERS ♦ SURVEYORS ♦ PLANNERS



- CORPORATE OFFICE**  
 4940 OLD COLLINSVILLE RD.  
 SWANSEA, ILLINOIS 62298  
 TEL (618) 624-4488  
 FAX (618) 624-6888  
 corp@twm-inc.com
- WATERLOO OFFICE**  
 115 SOUTH MAIN STREET  
 WATERLOO, ILLINOIS 62298  
 TEL (618) 939-5060  
 FAX (618) 939-3988  
 waterloo@twm-inc.com
- ST. LOUIS OFFICE**  
 1001 CRAIG ROAD, SUITE 260  
 ST. LOUIS, MISSOURI 63146  
 TEL (314) 236-5082  
 FAX (314) 872-2194  
 stlouis@twm-inc.com

PROFESSIONAL REGISTRATIONS	LICENSE NO.
ILLINOIS PROFESSIONAL DESIGN FIRM	14-00280
PROFESSIONAL ENGINEERING CORP.	01-00578
PROFESSIONAL STRUCTURAL SINGLE CORP.	01-00528
ILLINOIS PROF. LAND SURVEYING CORP.	042-00028
MISSOURI PROFESSIONAL SINGLE CORP.	01-00528
MISSOURI LAND SURVEYING CORP.	01-00546

SIGNATURE: \_\_\_\_\_  
 SIGNATURE DATE: \_\_\_\_\_  
 EXPIRATION DATE: \_\_\_\_\_

**STATEMENT OF RESPONSIBILITY**  
 I hereby certify that the documents herein to be authorized by my seal and signature to this client, and I hereby disclaim any responsibility for all other drawings, specifications, estimates, reports or other documents or instruments relating to or intended to be utilized for any other part of the architectural, engineering or survey project.

**TITLE:** PROPOSED CROSS SECTIONS  
 STA. 39+50 TO 40+50

**PROJECT:** SEIBERT ROAD  
 RECONSTRUCTION - PHASE IV  
 VILLAGE OF SHILOH  
 ST. CLAIR COUNTY, ILLINOIS

REV.	DATE	DESCRIPTION
△		
△		
△		

**DRAWN BY:** MJJ  
**DESIGNED BY:** MJJ  
**CHECKED BY:** XXX  
**APPROVED BY:** XXX

**PROJECT NUMBER:** D20010479

**SHEET 33 OF 38 SHEETS**

ISSUED FOR REVIEW     ISSUED FOR BIDDING  
 ISSUED FOR CONSTR.     RECORD DRAWING

PLOT DATE : 3/21/2007  
 FILE NAME : P:\A\0479\B\4gm\Phase IV Plans-REVISED 2-16-07\10479XSHT\_4.dgn  
 PLOT SCALE : 20.0000 / IN.  
 USER NAME : dbrigg