


140 130 120 110 100 90 80 70 60 50 40 30 20 10 0 10 20 30 40 50 60 70 80 90 100 110 120 130

CONTRACT NO. 97305

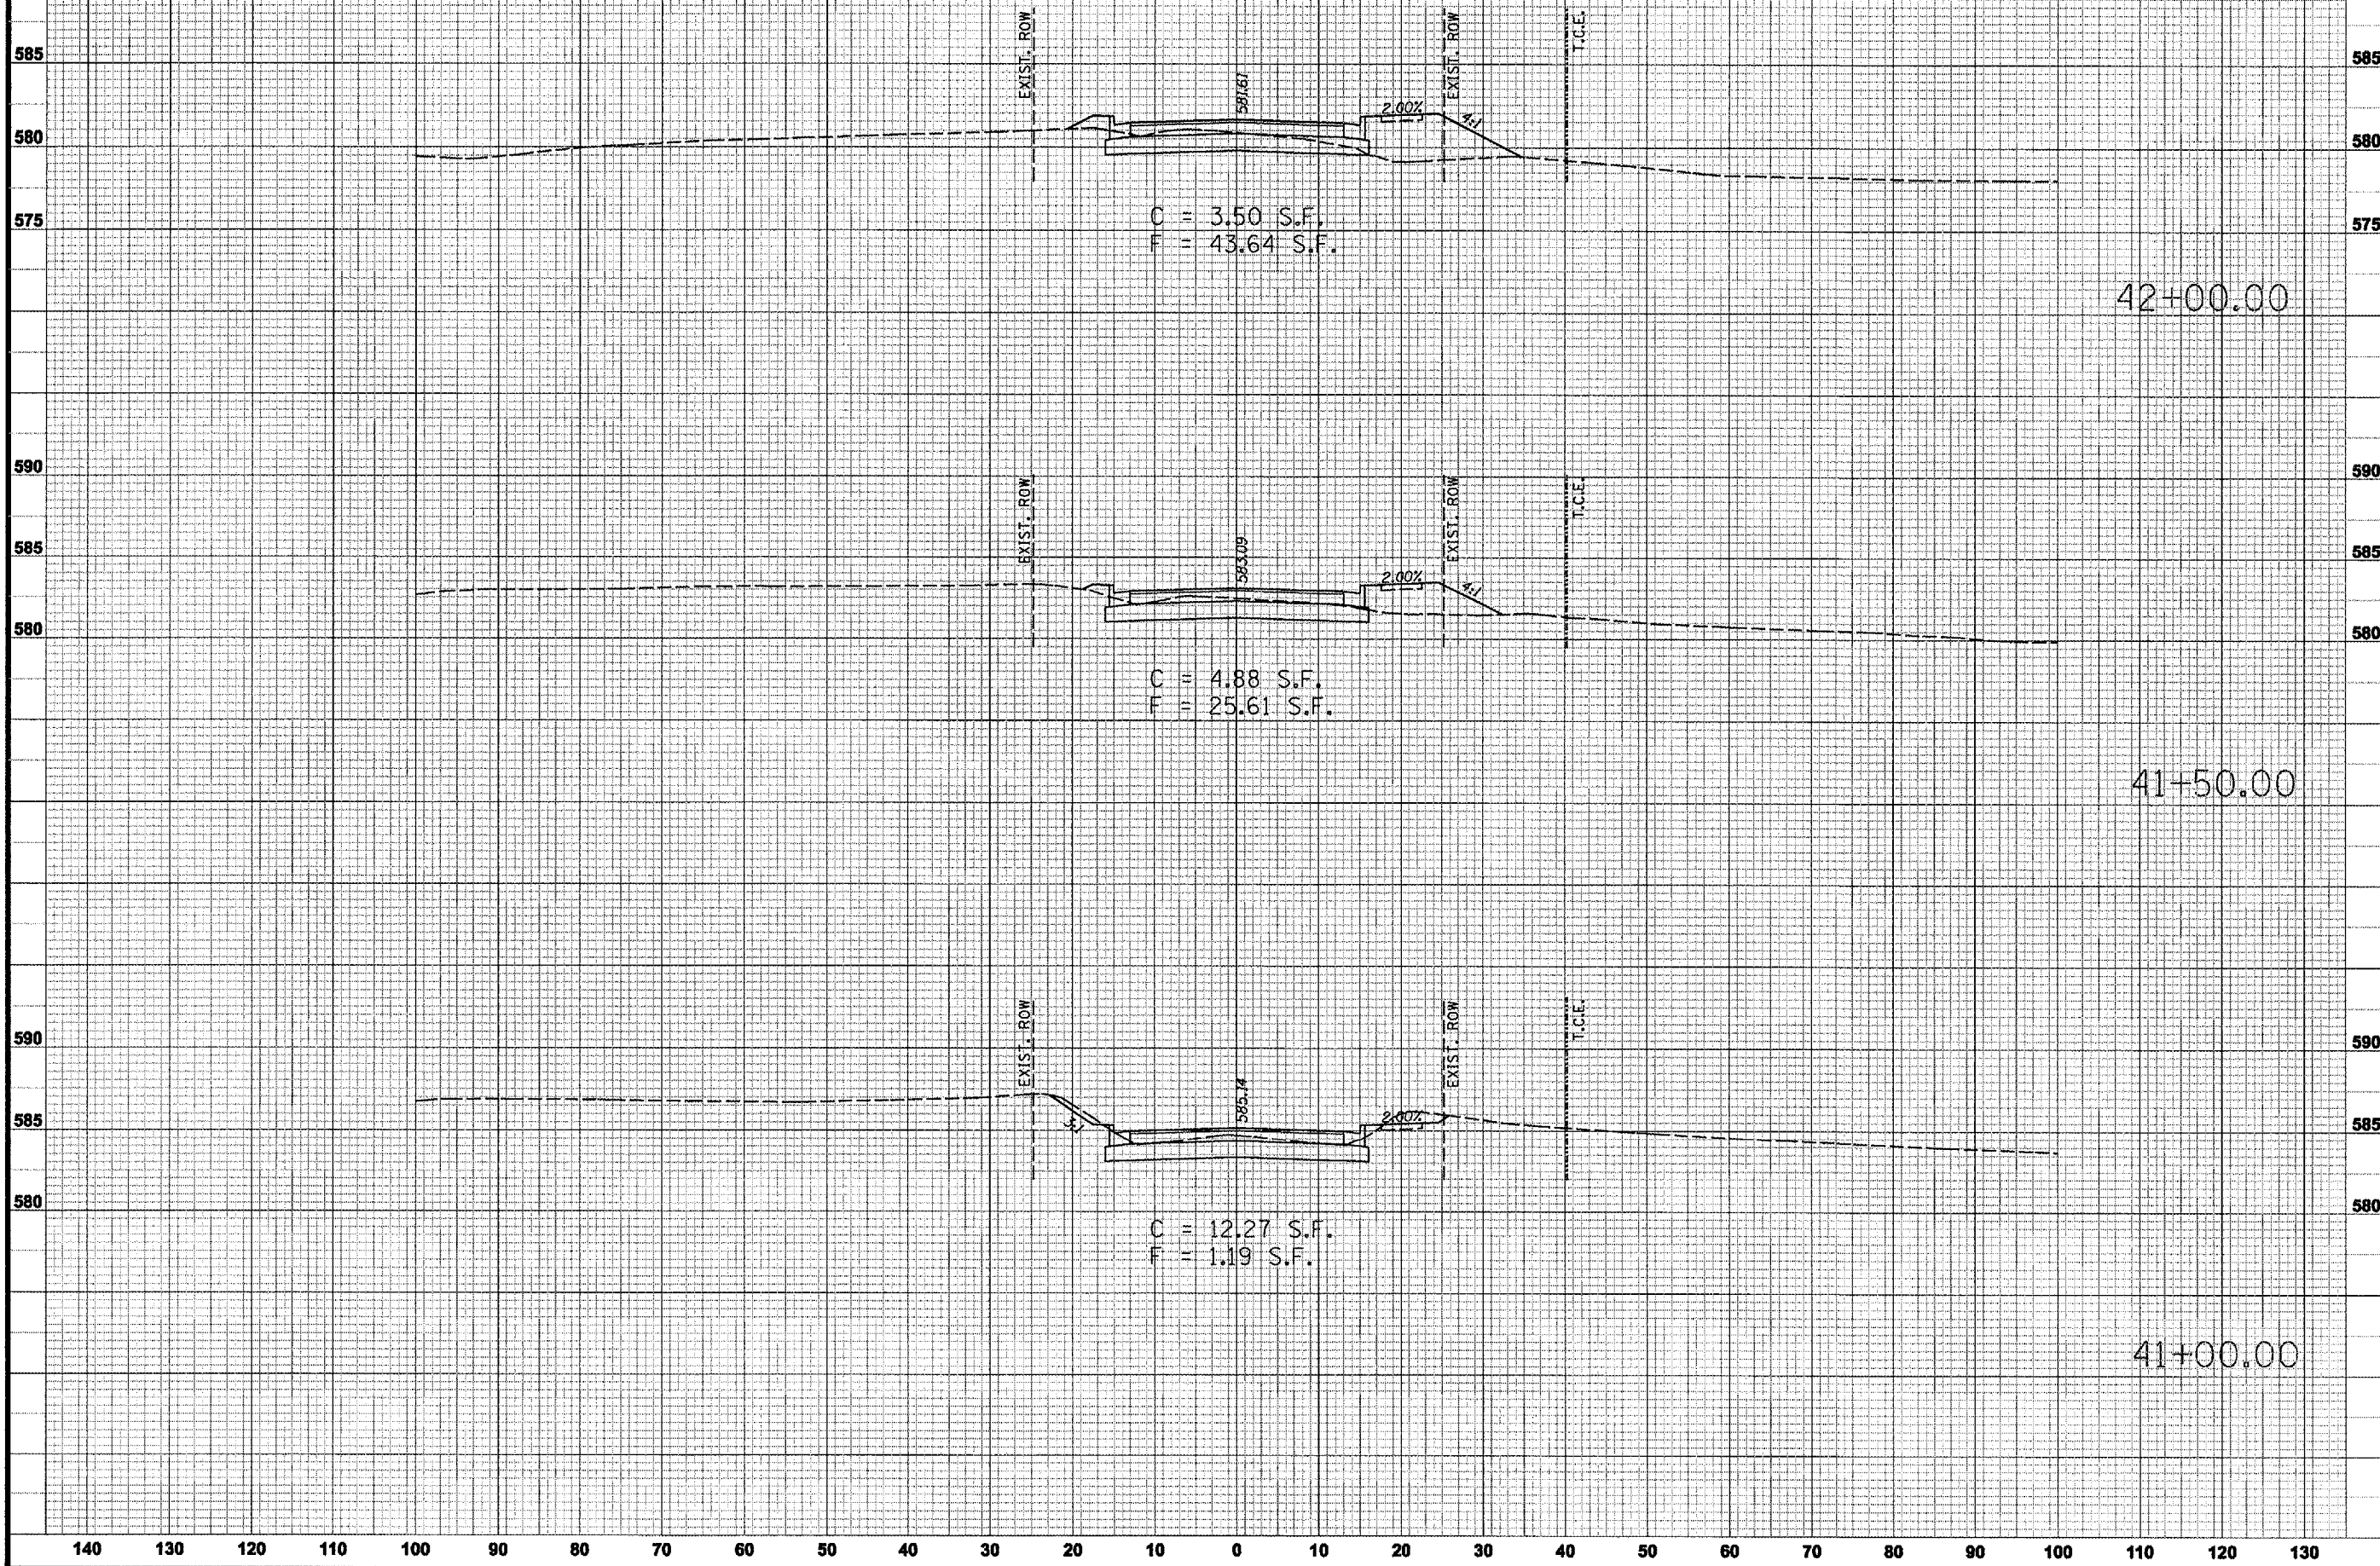

THOUVENOT, WADE & MOERCHEN, INC.
ENGINEERS ♦ SURVEYORS ♦ PLANNERS



- CORPORATE OFFICE**
4940 OLD COLLINSVILLE RD.
SWANSEA, ILLINOIS 62226
TEL (618) 624-4488
FAX (618) 624-6888
corp@twm-inc.com
- WATERLOO OFFICE**
118 SOUTH MAIN STREET
WATERLOO, ILLINOIS 62298
TEL (618) 939-5060
FAX (618) 939-8988
waterloo@twm-inc.com
- ST. LOUIS OFFICE**
1001 CRAIG ROAD, SUITE 260
ST. LOUIS, MISSOURI 63146
TEL (314) 236-5052
FAX (314) 872-2194
stlouis@twm-inc.com

PROFESSIONAL REGISTRATIONS	LICENSE NO.
ILLINOIS PROFESSIONAL DESIGN FIRM	161-00020
PROFESSIONAL ENGINEERING CORP.	03-00079
PROFESSIONAL STRUCTURAL ENGINE CORP.	03-00082
ILLINOIS PROF. LAND SURVEYING CORP.	003-00028
MISSOURI PROFESSIONAL ENGINE CORP.	NO 00008
MISSOURI LAND SURVEYING CORP.	NO 00006

Signature: _____
 Signature Date: _____
 Expiration Date: _____

STATEMENT OF RESPONSIBILITY
 I hereby certify that the documents herein to be authorized by my seal is restricted to this plan, and I hereby disclaim any responsibility for all other drawings, specifications, schedules, reports or other documents or instruments relating to or intended to be utilized for any part of the architectural, engineering or survey project.

TITLE
 PROPOSED CROSS SECTIONS
 STA. 41+00 TO 42+00

PROJECT:
 SEIBERT ROAD
 RECONSTRUCTION - PHASE IV
 VILLAGE OF SHILOH
 ST. CLAIR COUNTY, ILLINOIS

REV.	DATE	DESCRIPTION
△		
△		
△		

DRAWN BY: MJJ
DESIGNED BY: MJJ
CHECKED BY: XXX
APPROVED BY: XXX

PROJECT NUMBER: D20010479
SHEET
34
 OF 38 SHEETS

ISSUED FOR REVIEW ISSUED FOR BIDDING
 ISSUED FOR CONSTR. RECORD DRAWING

PLOT DATE = 3/21/2007
 FILE NAME = P:\004798.dgn\Phase IV Plans-REVISED 2-16-07\004798SHT-4.dgn
 PLOT SCALE = 28.0000 / IN
 USER NAME = cbrign