


|                     |               |                   |                 |
|---------------------|---------------|-------------------|-----------------|
| SECTION NO.         | ROAD DISTRICT | COUNTY            | SHEET OF SHEETS |
| 03-18101-03-BR      | SMITHTON      | ST. CLAIR         | 13 OF 13        |
| FHWA REG. NO.       | ILLINOIS      | PROJ BROS-163(28) |                 |
| FEDERAL AID PROJECT |               | CONTRACT #97306   |                 |

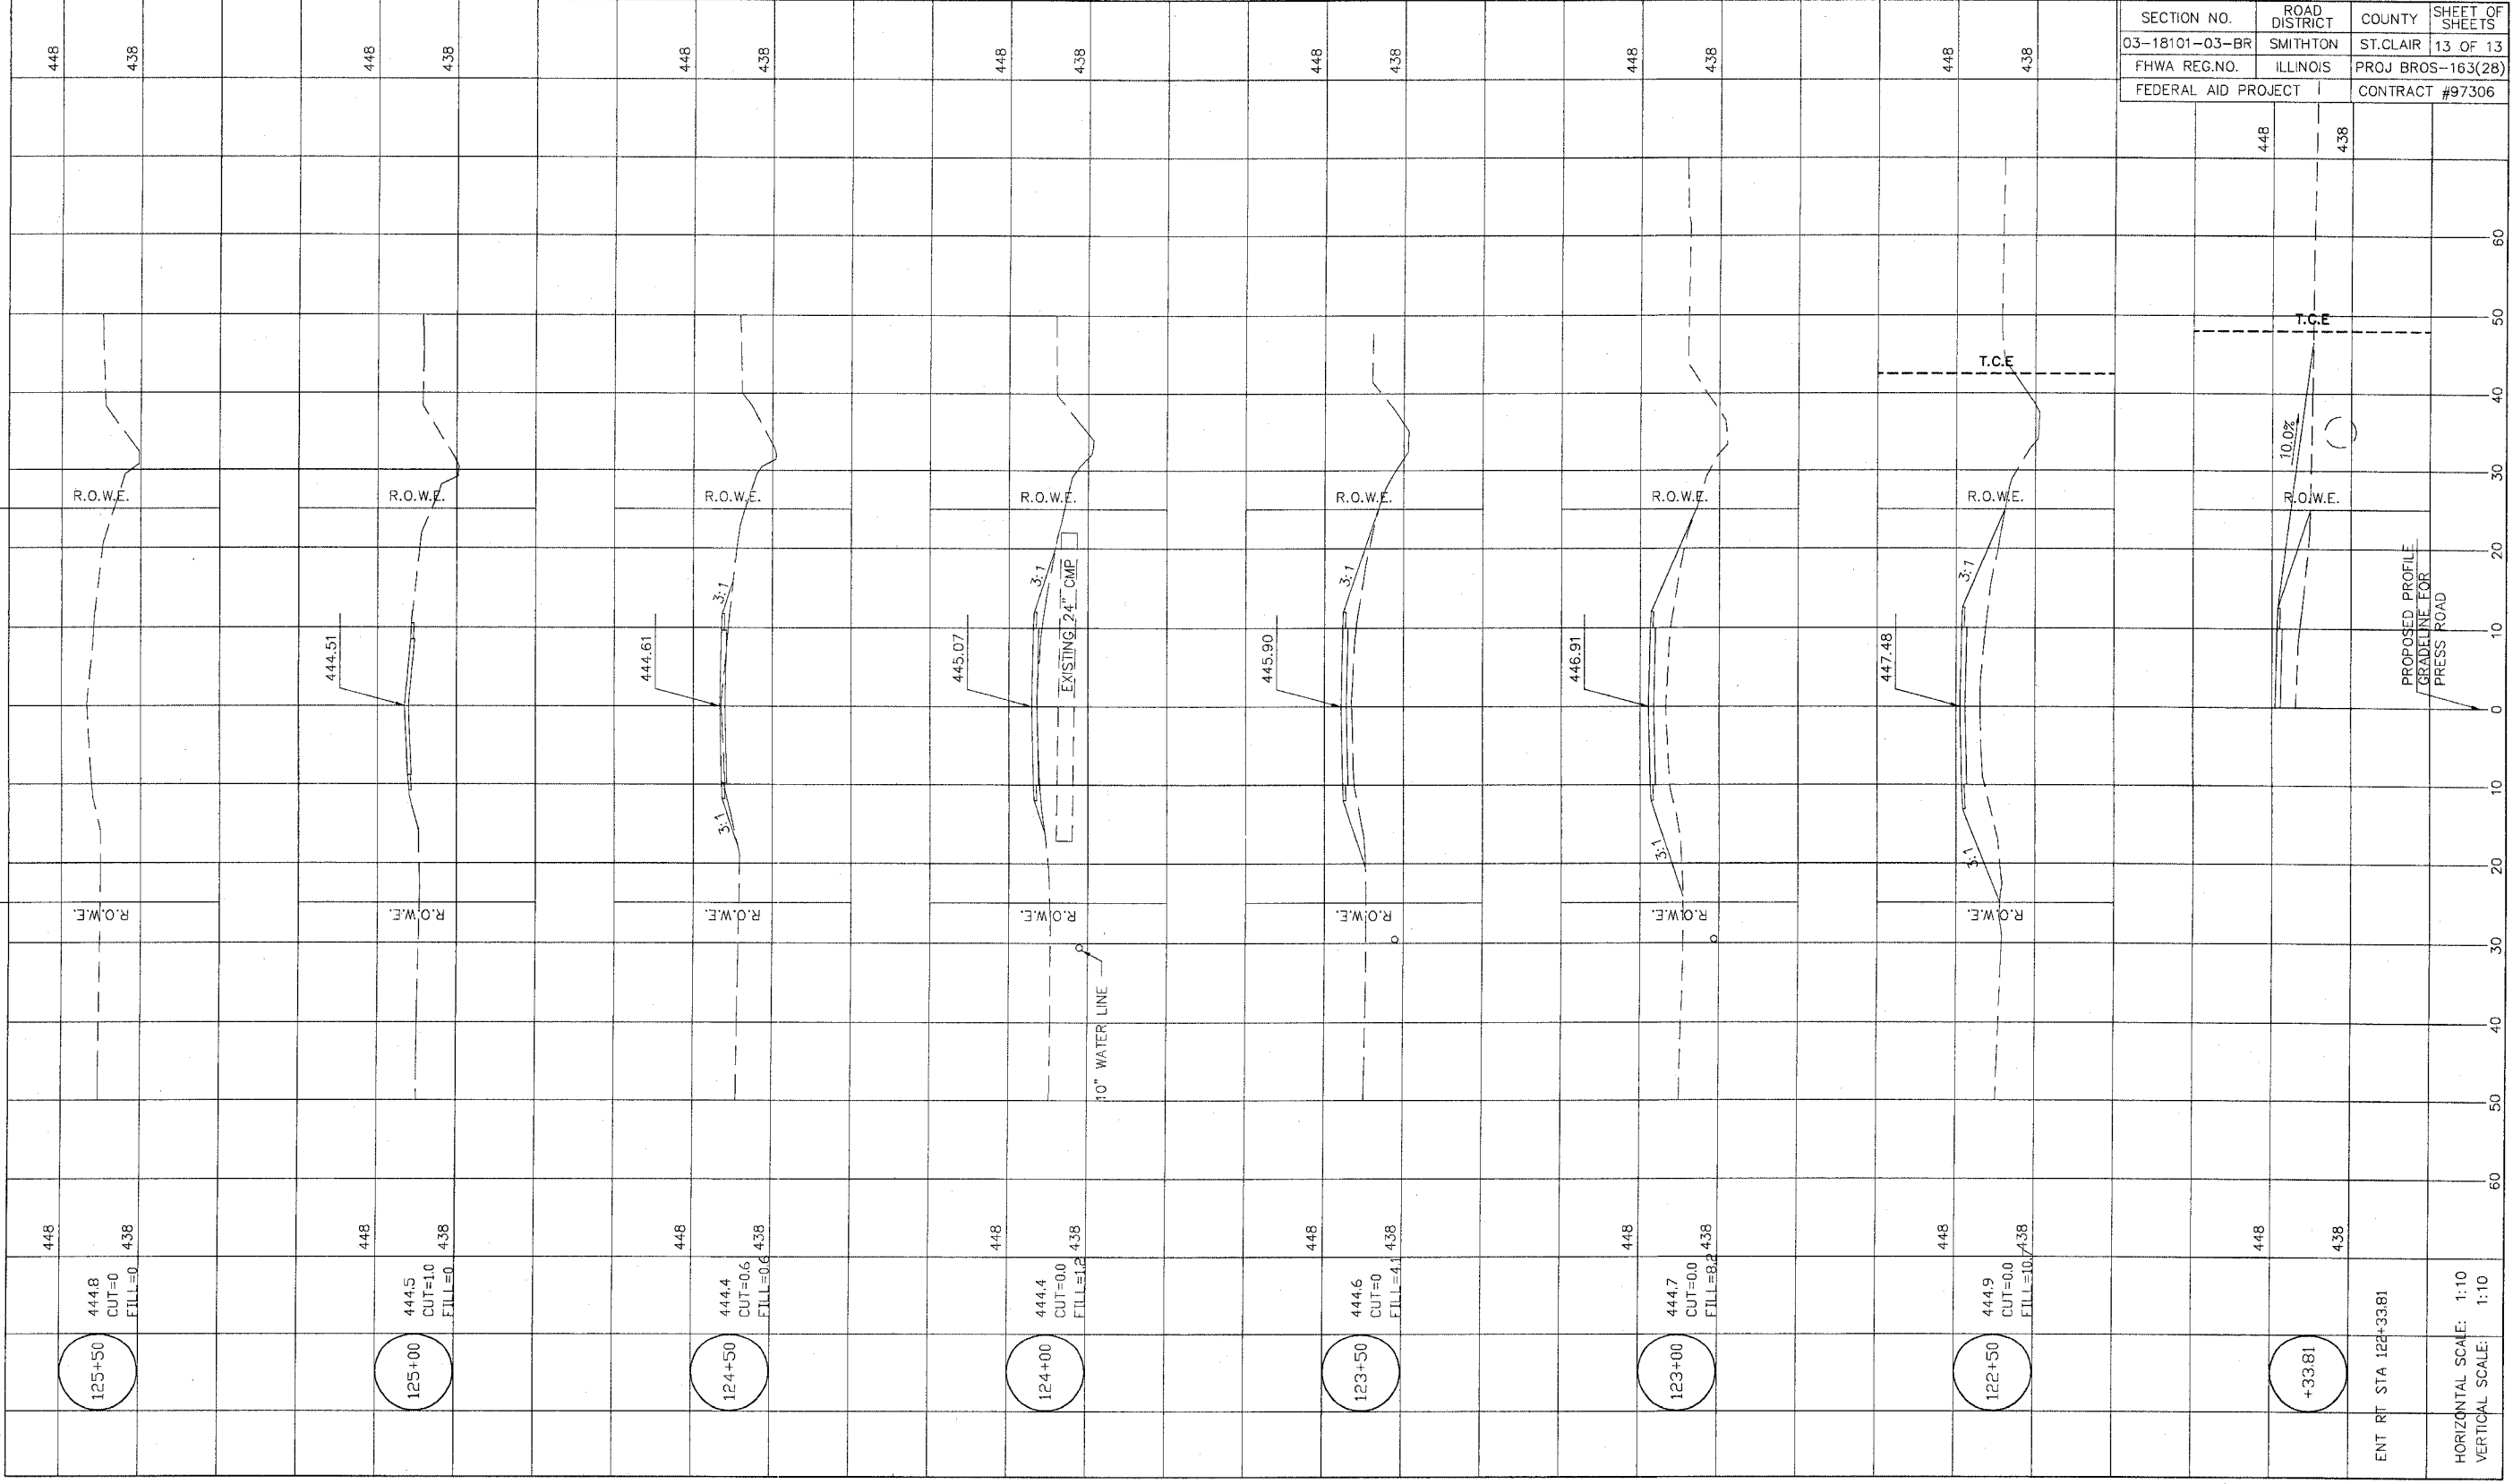

ENT RT STA 122+33.81

HORIZONTAL SCALE: 1:10  
VERTICAL SCALE: 1:10

448  
438  
444.8  
CUT=0  
FILL=0

448  
438  
444.5  
CUT=10  
FILL=0

448  
438  
444.4  
CUT=0.6  
FILL=0.6

448  
438  
444.4  
CUT=0.0  
FILL=1.2

448  
438  
444.6  
CUT=0  
FILL=4.1

448  
438  
444.7  
CUT=0.0  
FILL=8.2

448  
438  
444.9  
CUT=0.0  
FILL=10.7

448  
438  
+33.81