

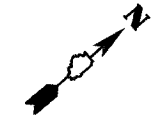
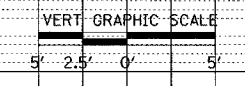
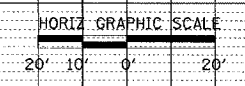
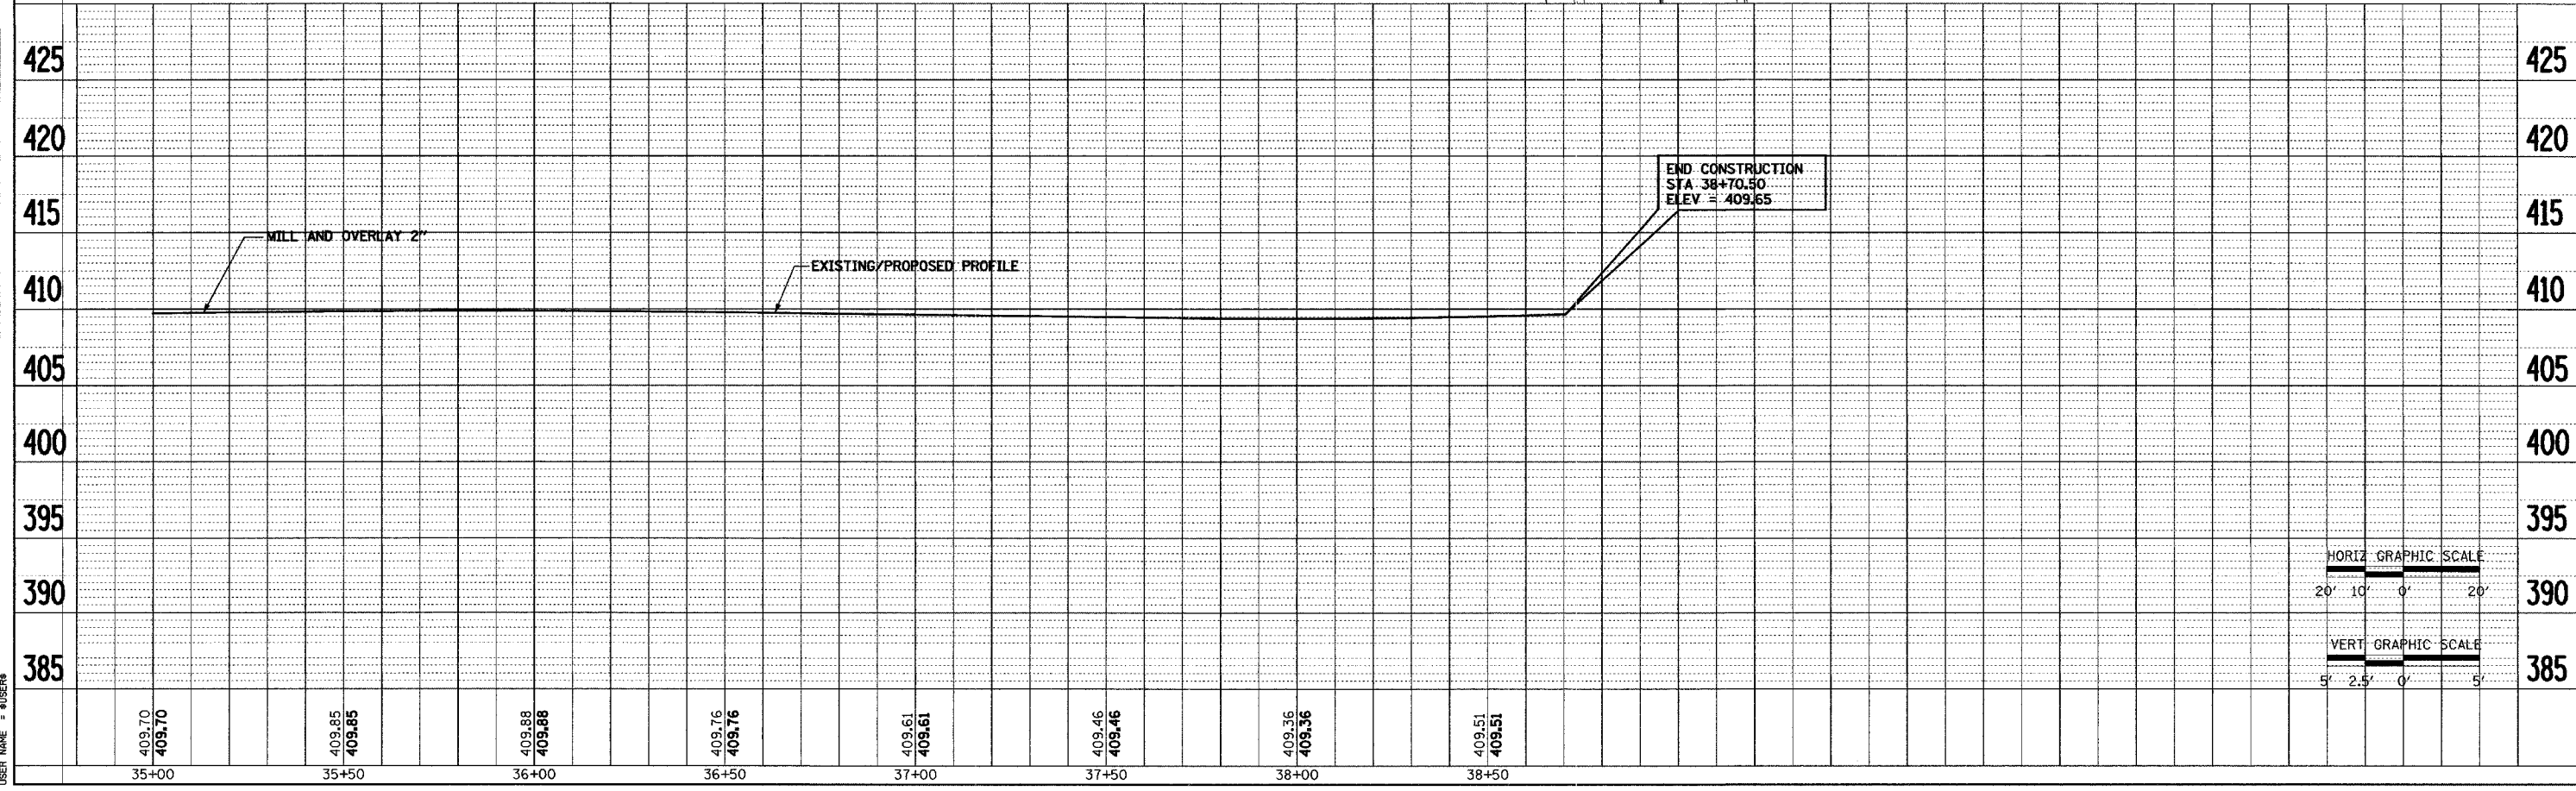


F.A.J. RTE.	SECTION	COUNTY	TOTAL SHEETS	SHEET NO.
9276	05-00029-02-RS	CAHOKIA	10	10
STA. 35+00.00		TO STA. 39+00.00		
FED. ROAD DIST. NO.		ILLINOIS	FED. AID PROJECT	
CONTRACT NO. 97311				

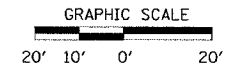

- LIMITS OF HMA SURFACE REMOVAL (2") & PROPOSED 2" HMA SURFACE COURSE
- 4" YELLOW THERMOPLASTIC SKIP DASH STRIPING (10' - 30' SKIP)
- 12" WHITE THERMOPLASTIC PAVEMENT MARKING

NOTE: STATIONS ARE APPROXIMATE FOR S/W TO BE REPLACED AS DIRECTED BY THE ENGINEER.

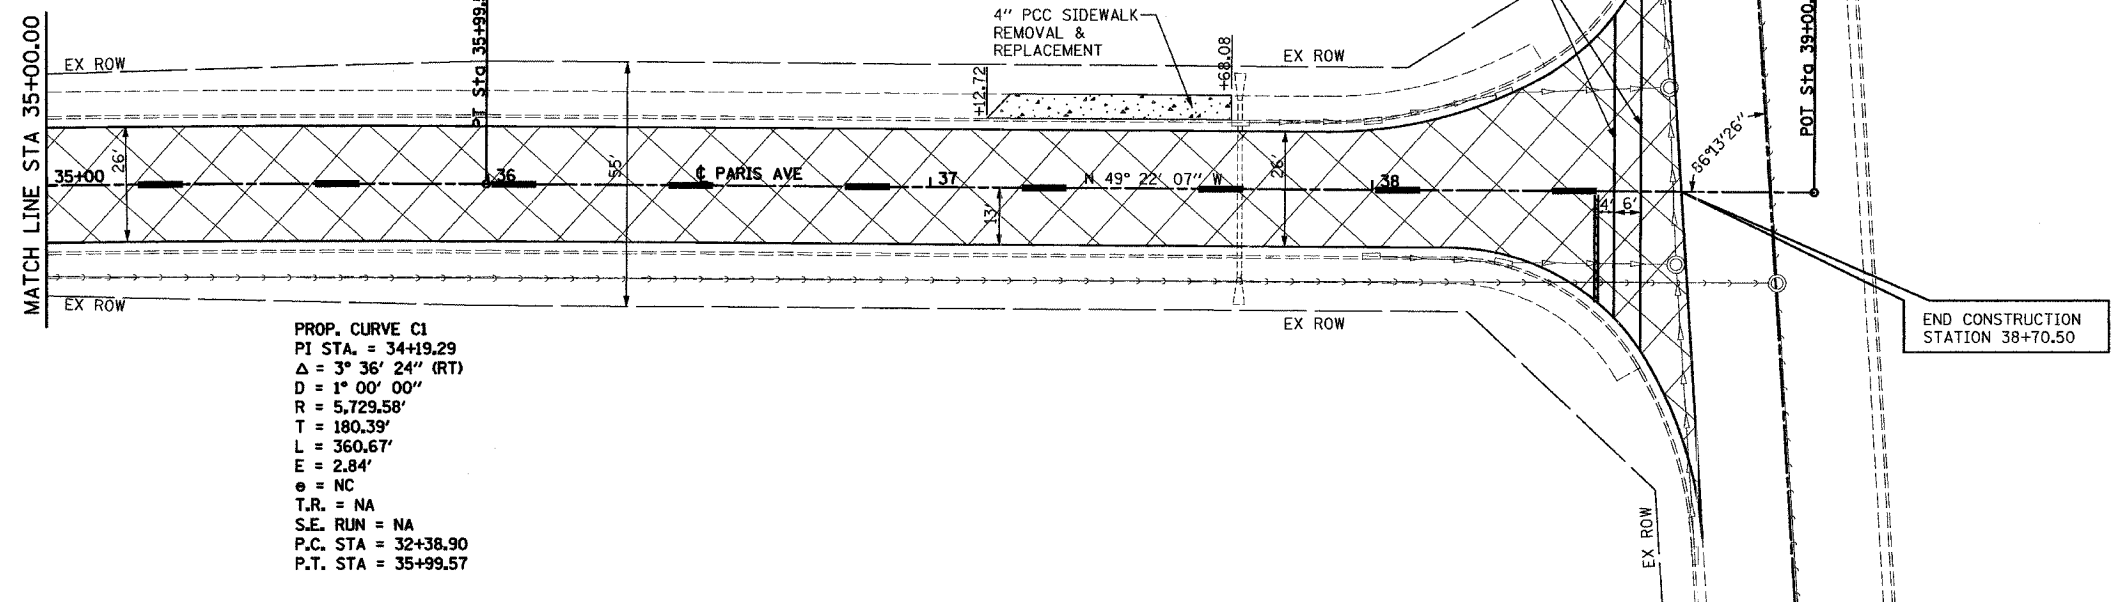

PLAN

DATE	
BY	
CHECKED	
DATE	
BY	
DATE	
BY	

PROFILE

DATE	
BY	
CHECKED	
DATE	
BY	
DATE	
BY	

PLOT DATE = 8/24/07
 FILE NAME = 871110.DWG
 USER NAME = MUSER