


F.A.I. RTE.	SECTION	COUNTY	TOTAL SHEETS	SHEET NO
57	177-03, 4-1, 4-2(RS-2)	PULASKI	52	11
STA.	TO STA.			
FED. ROAD DIST. NO.	ILLINOIS	FED. AID PROJECT		
CONTRACT NO. 98829				


TYPICAL SECTION #7

PULASKI COUNTY
FAS 939 (MOUNDS ROAD)

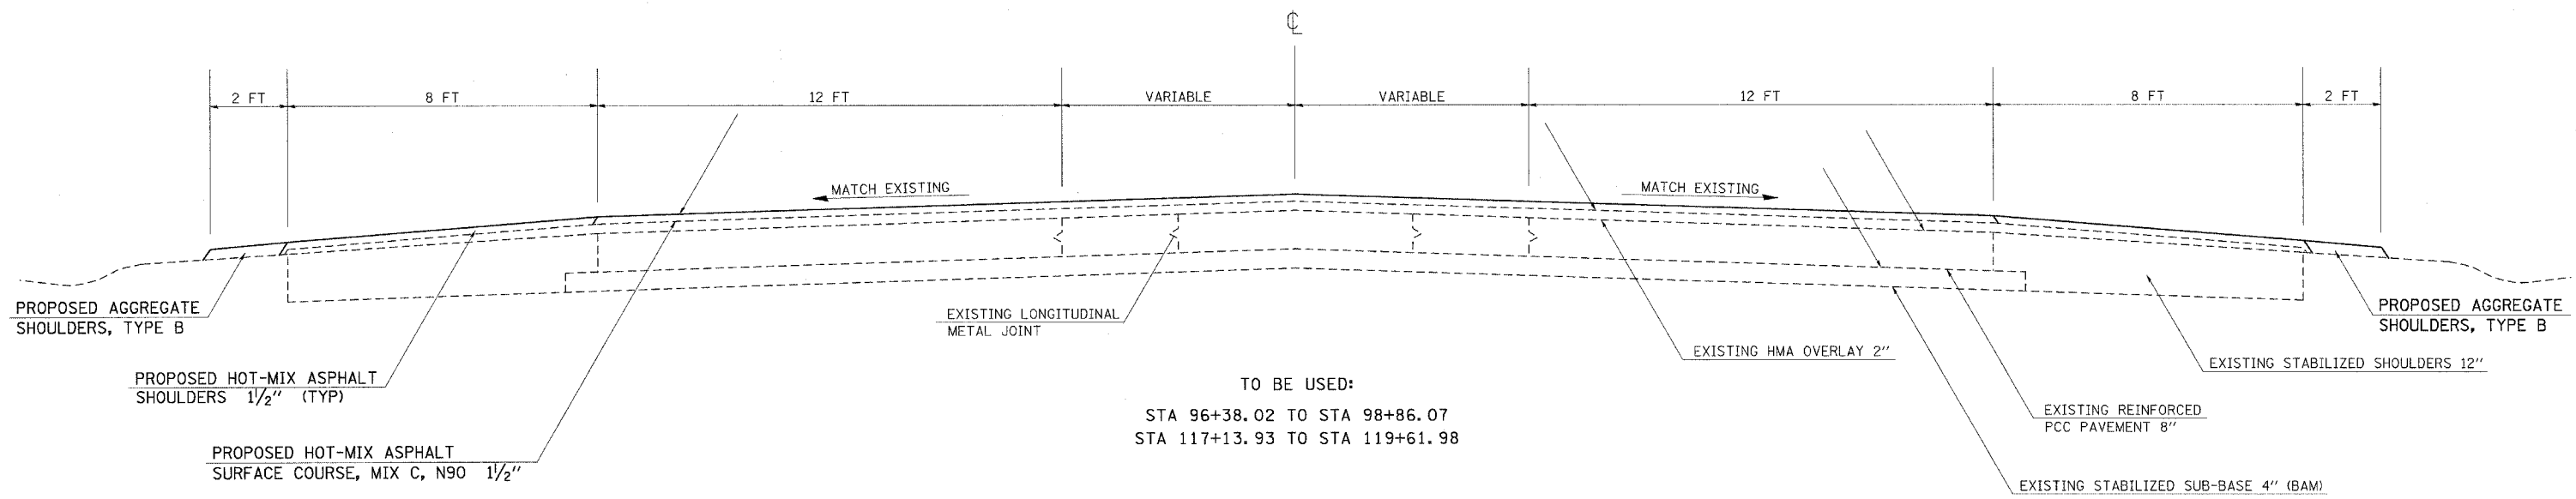

TYPICAL SECTION #8

PULASKI COUNTY
FAS 939 (MOUNDS ROAD)

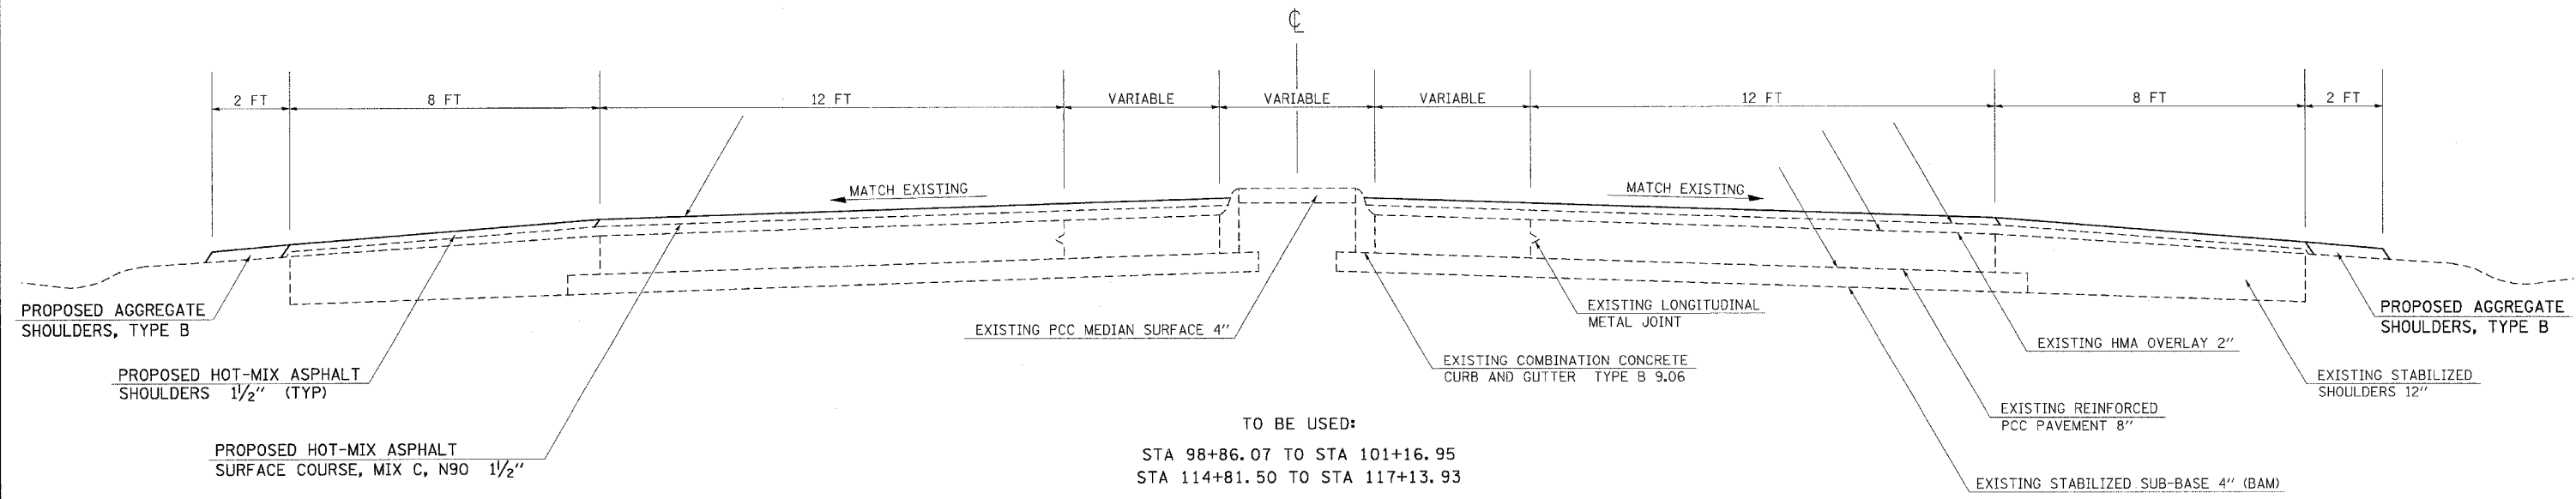

PLOT DATE = 5/14/2007
 FILE NAME = c:\pcc\jesta\98829\98829.dwg
 PLOT SCALE = 1/8" = 1'-0"
 USER NAME = jesta