



F.A.I. RTE.	SECTION	COUNTY	TOTAL SHEETS	SHEET NO.
57	77-13, 4-1, 4-2RS-2	PULASKI	52	12
STA.		TO STA.		
FED. ROAD DIST. NO.		ILLINOIS	FED. AID PROJECT	
CONTRACT NO. 98829				

TYPICAL SECTION #9
PULASKI COUNTY
FAS 939 (MOUNDS ROAD)

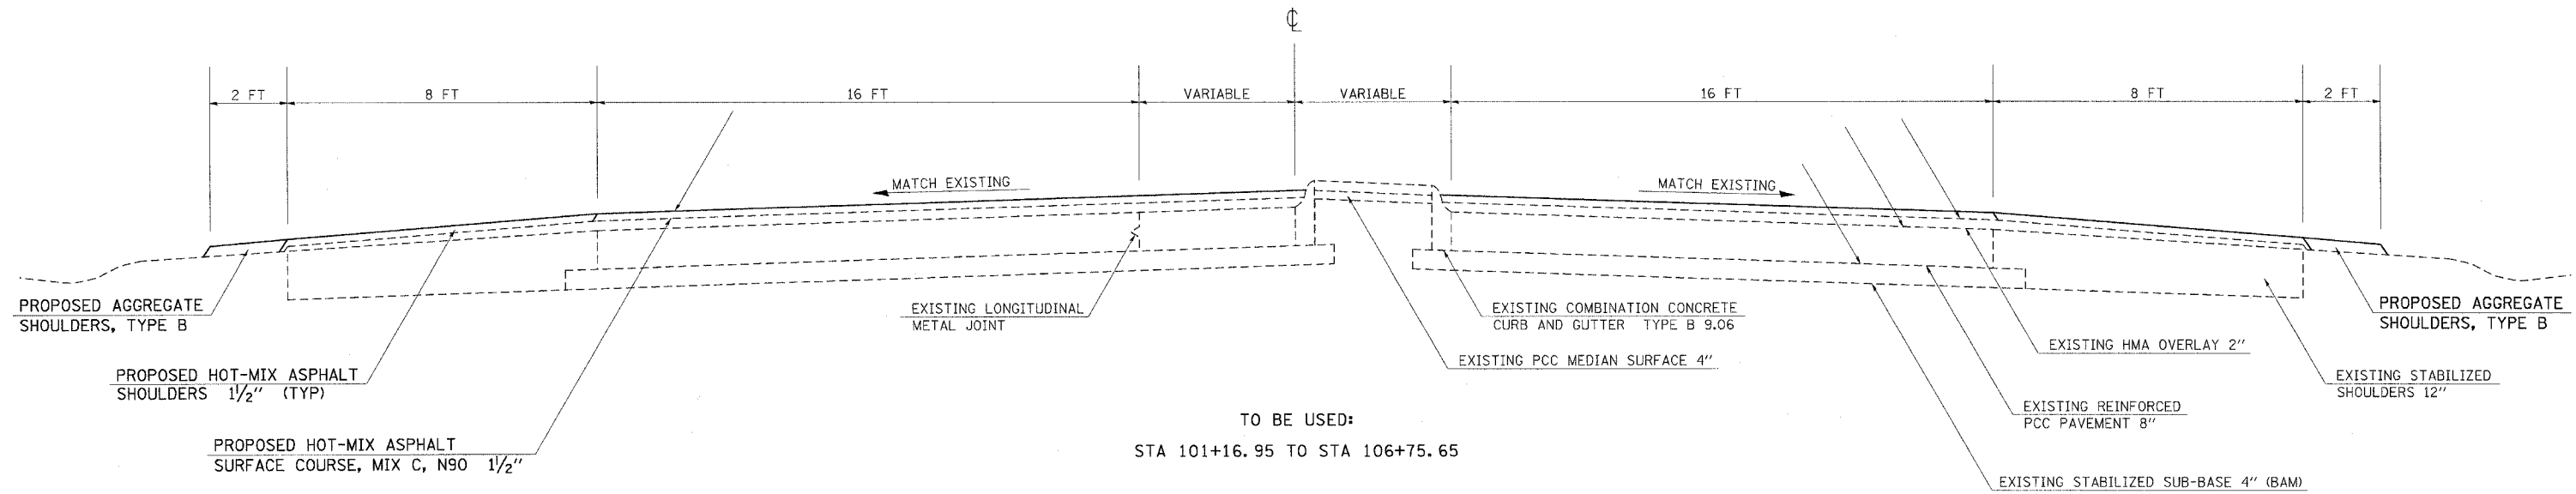

TYPICAL SECTION #10
PULASKI COUNTY
FAS 939 (MOUNDS ROAD)

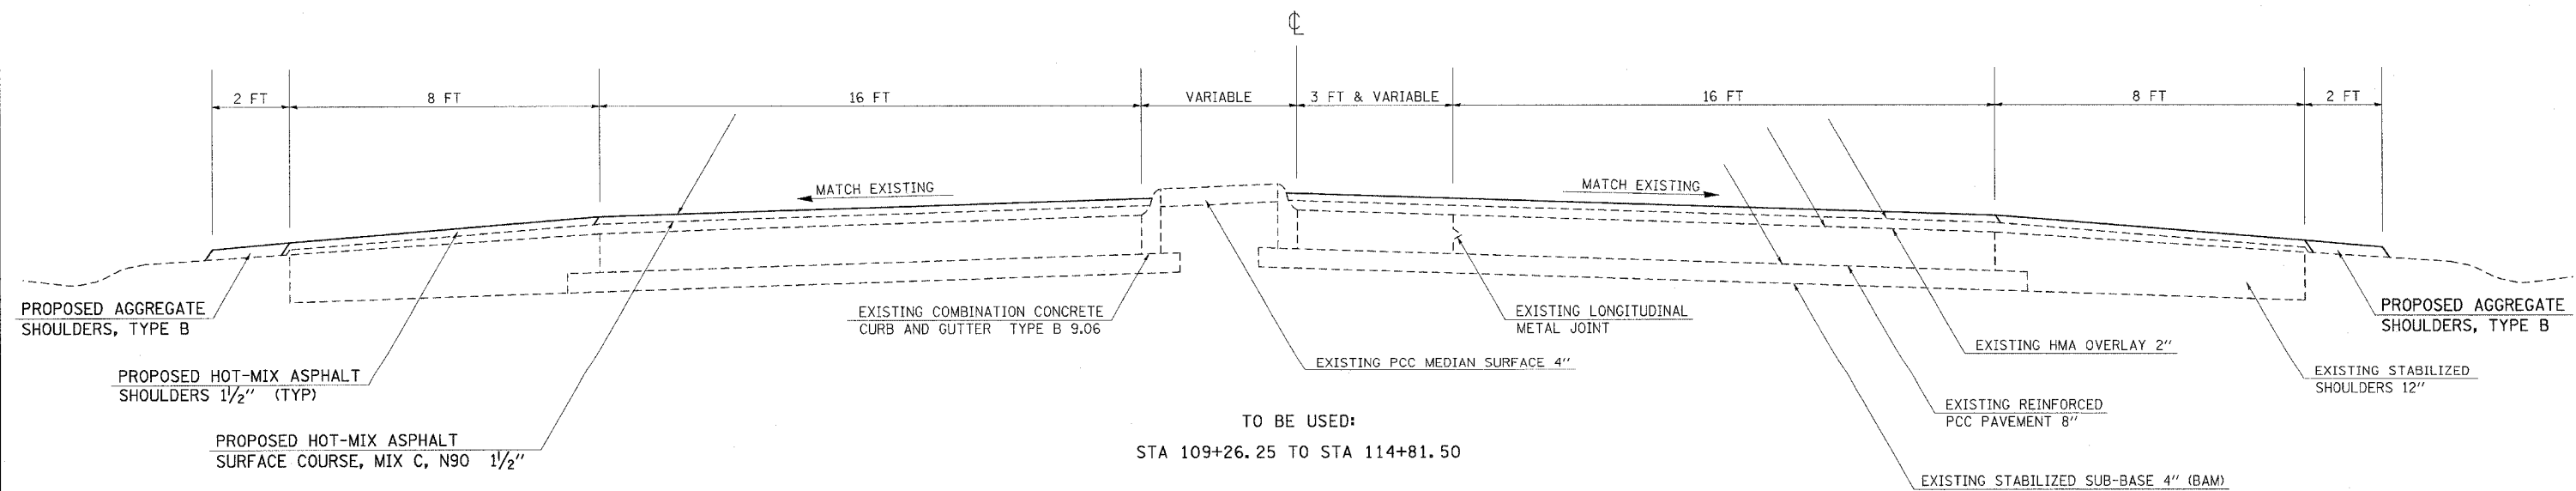

PLOT DATE = 5/4/2007
 FILE NAME = c:\p\proj\beta\beta\98829\FAS939\98829.mxd
 PLOT SCALE = 50.0000 / IN.
 USER NAME = gromant