
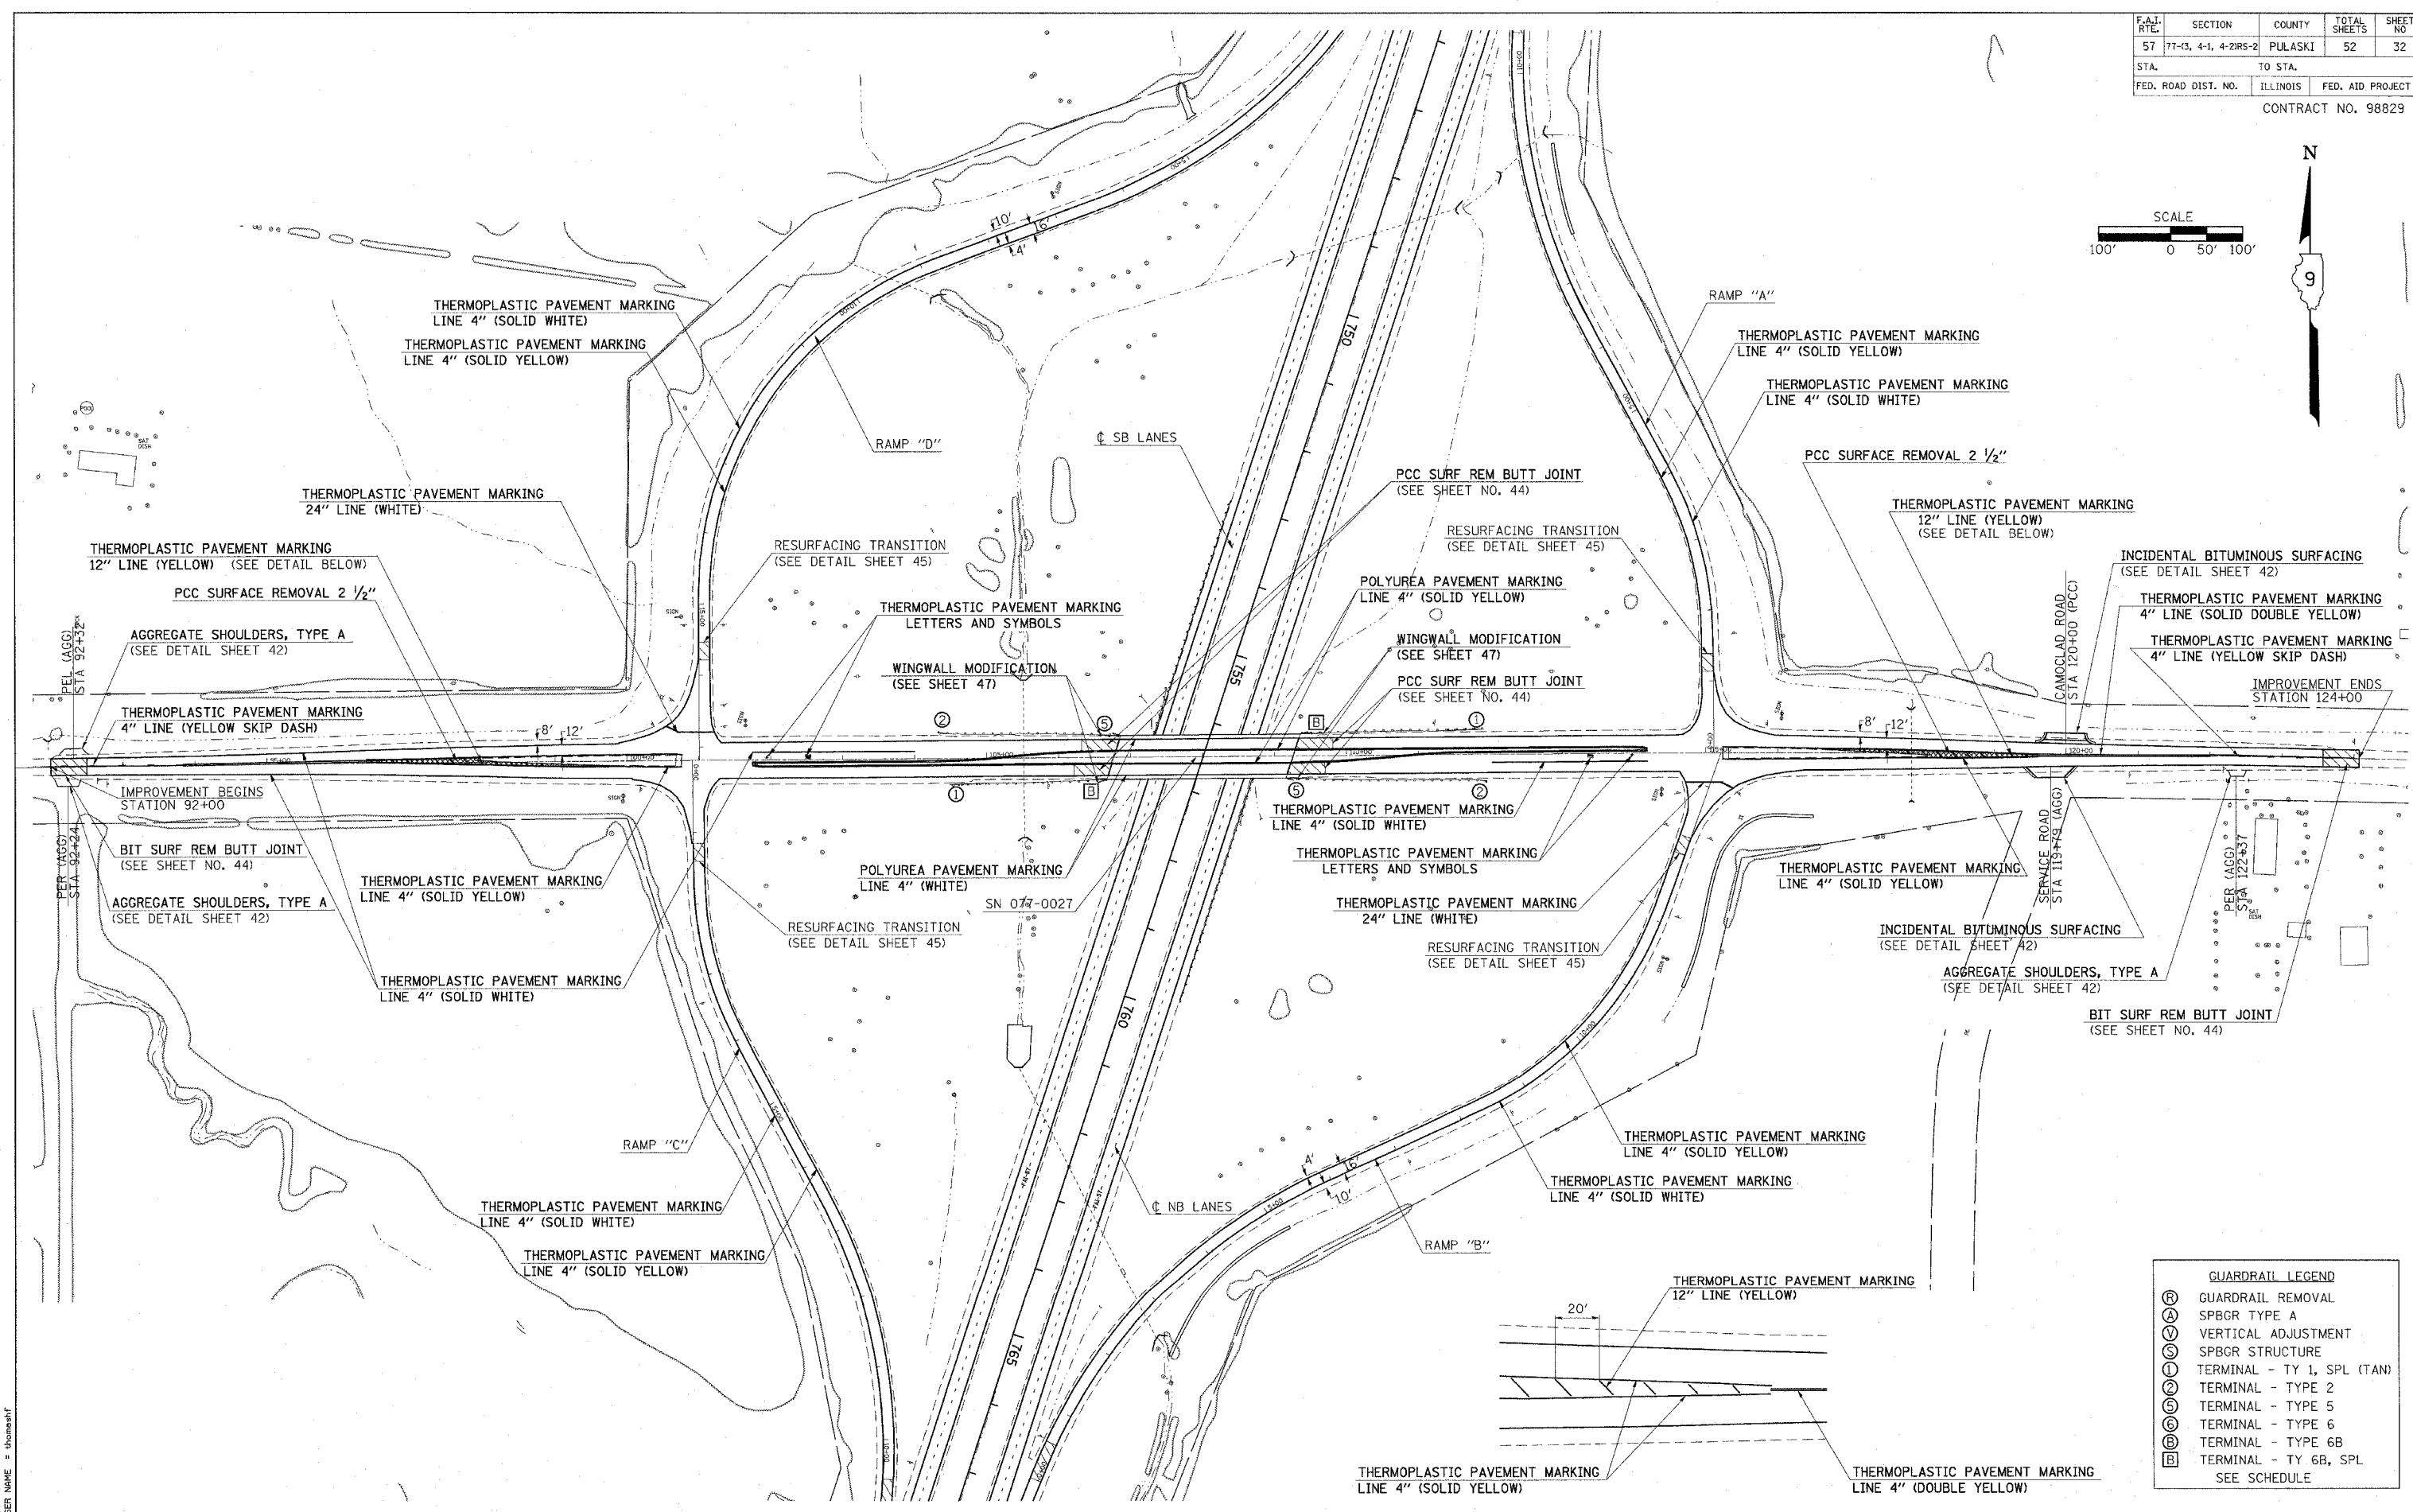


F.A.I. RTE.	SECTION	COUNTY	TOTAL SHEETS	SHEET NO
57	77-3, 4-1, 4-2RS-2	PULASKI	52	32
STA.	TO STA.			
FED. ROAD DIST. NO.	ILLINOIS	FED. AID PROJECT		
CONTRACT NO. 98829				

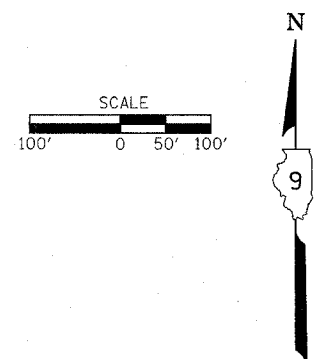

PLOT DATE = 3/21/2007  
 FILE NAME = c:\p\d\plans\98829\98829p32.dwg  
 PLOT SCALE = 100.0000 / 1 IN.  
 USER NAME = bmcshaf

GUARDRAIL LEGEND	
(R)	GUARDRAIL REMOVAL
(A)	SPBGR TYPE A
(V)	VERTICAL ADJUSTMENT
(S)	SPBGR STRUCTURE
(1)	TERMINAL - TY 1, SPL (TAN)
(2)	TERMINAL - TYPE 2
(5)	TERMINAL - TYPE 5
(6)	TERMINAL - TYPE 6
(6B)	TERMINAL - TYPE 6B
(B)	TERMINAL - TY 6B, SPL
SEE SCHEDULE	

I-57 MOUNDS INTERCHANGE