


F.A.I. RTE.	SECTION	COUNTY	TOTAL SHEETS	SHEET NO.
57	77-13, 4-1, 4-2RS-2	PULASKI	52	52
STA.		TO STA.		
FED. ROAD DIST. NO.		ILLINOIS FED. AID PROJECT		

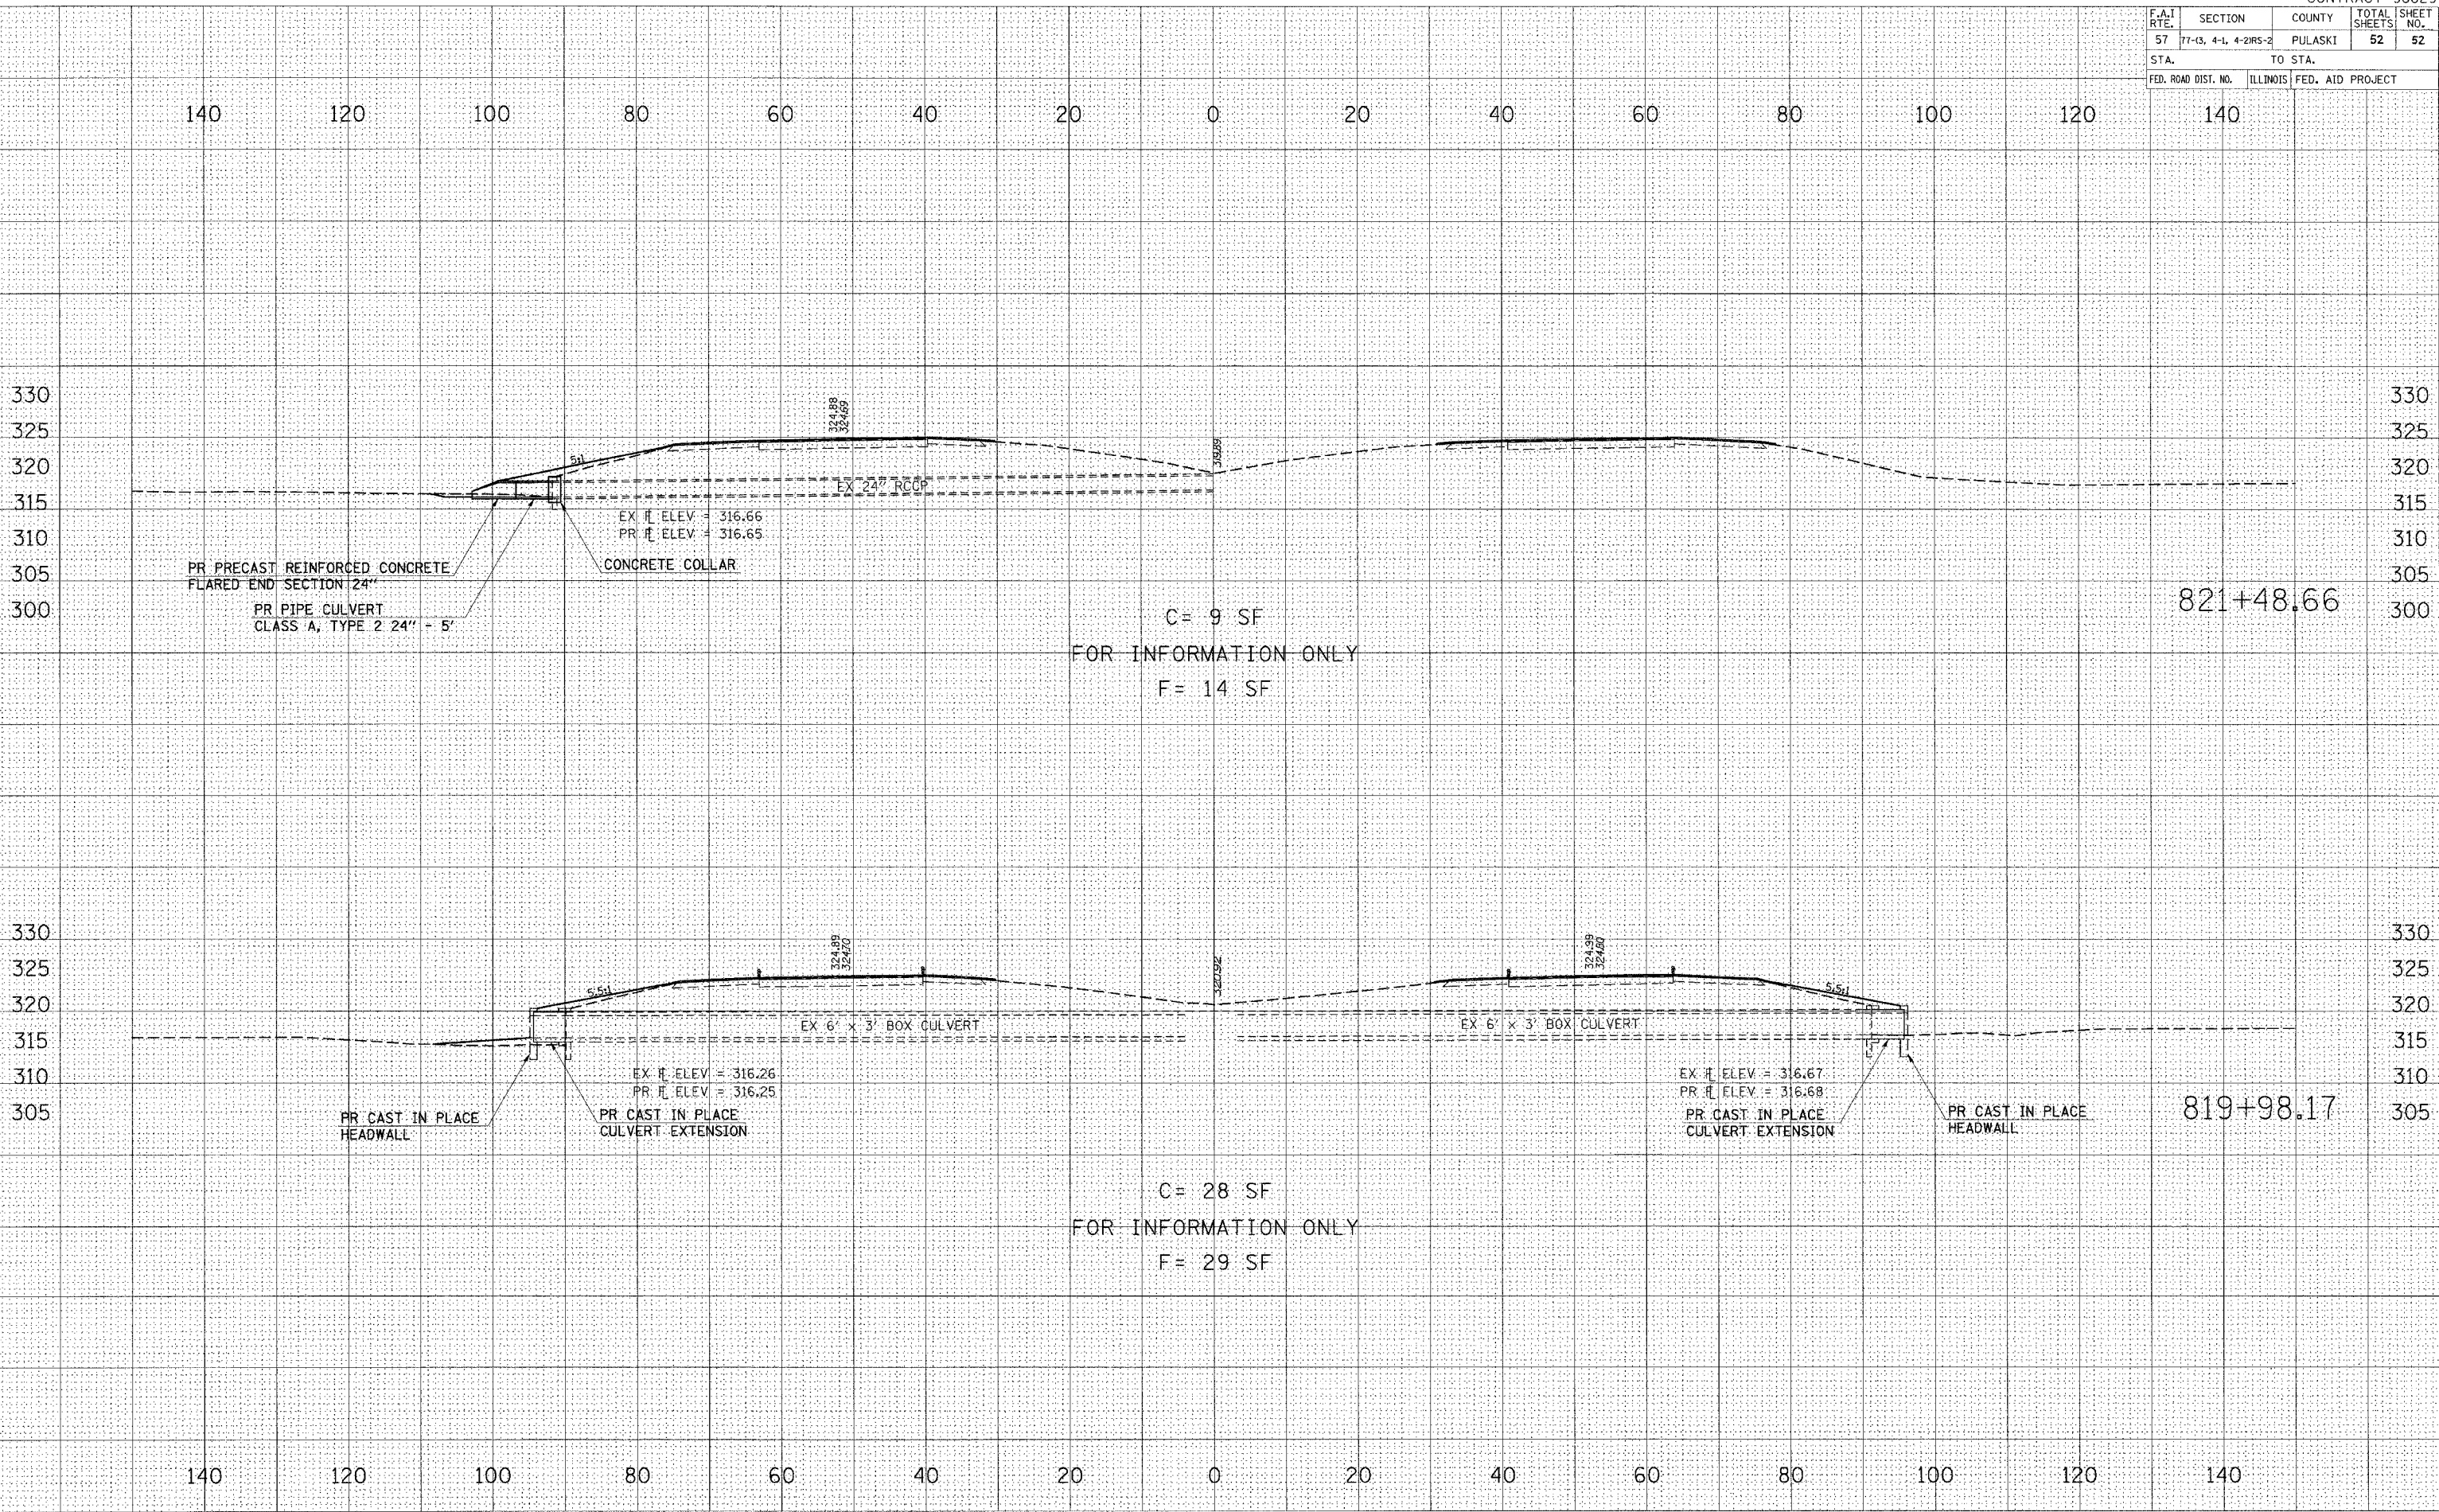

DATE: _____ BY: _____
 SURVEYED: _____
 CHECKED: _____
 DATE: _____ BY: _____
 SURVEYED: _____
 CHECKED: _____

DATE: _____ BY: _____
 SURVEYED: _____
 CHECKED: _____
 DATE: _____ BY: _____
 SURVEYED: _____
 CHECKED: _____

PLOT DATE = 2/26/2007
 FILE NAME = c:\projects\98829\1-57.dwg
 PLOT SCALE = 1/8" = 1'-0"
 USER NAME = bmcnamr