


| F.A.I. RTE.         | SECTION              | COUNTY    | TOTAL SHEETS     | SHEET NO. |
|---------------------|----------------------|-----------|------------------|-----------|
| 57                  | 02-0.1-1.1-2.1-3RS-1 | ALEXANDER | 22               | 12        |
| STA.                |                      | TO STA.   |                  |           |
| FED. ROAD DIST. NO. | ILLINOIS             |           | FED. AID PROJECT |           |

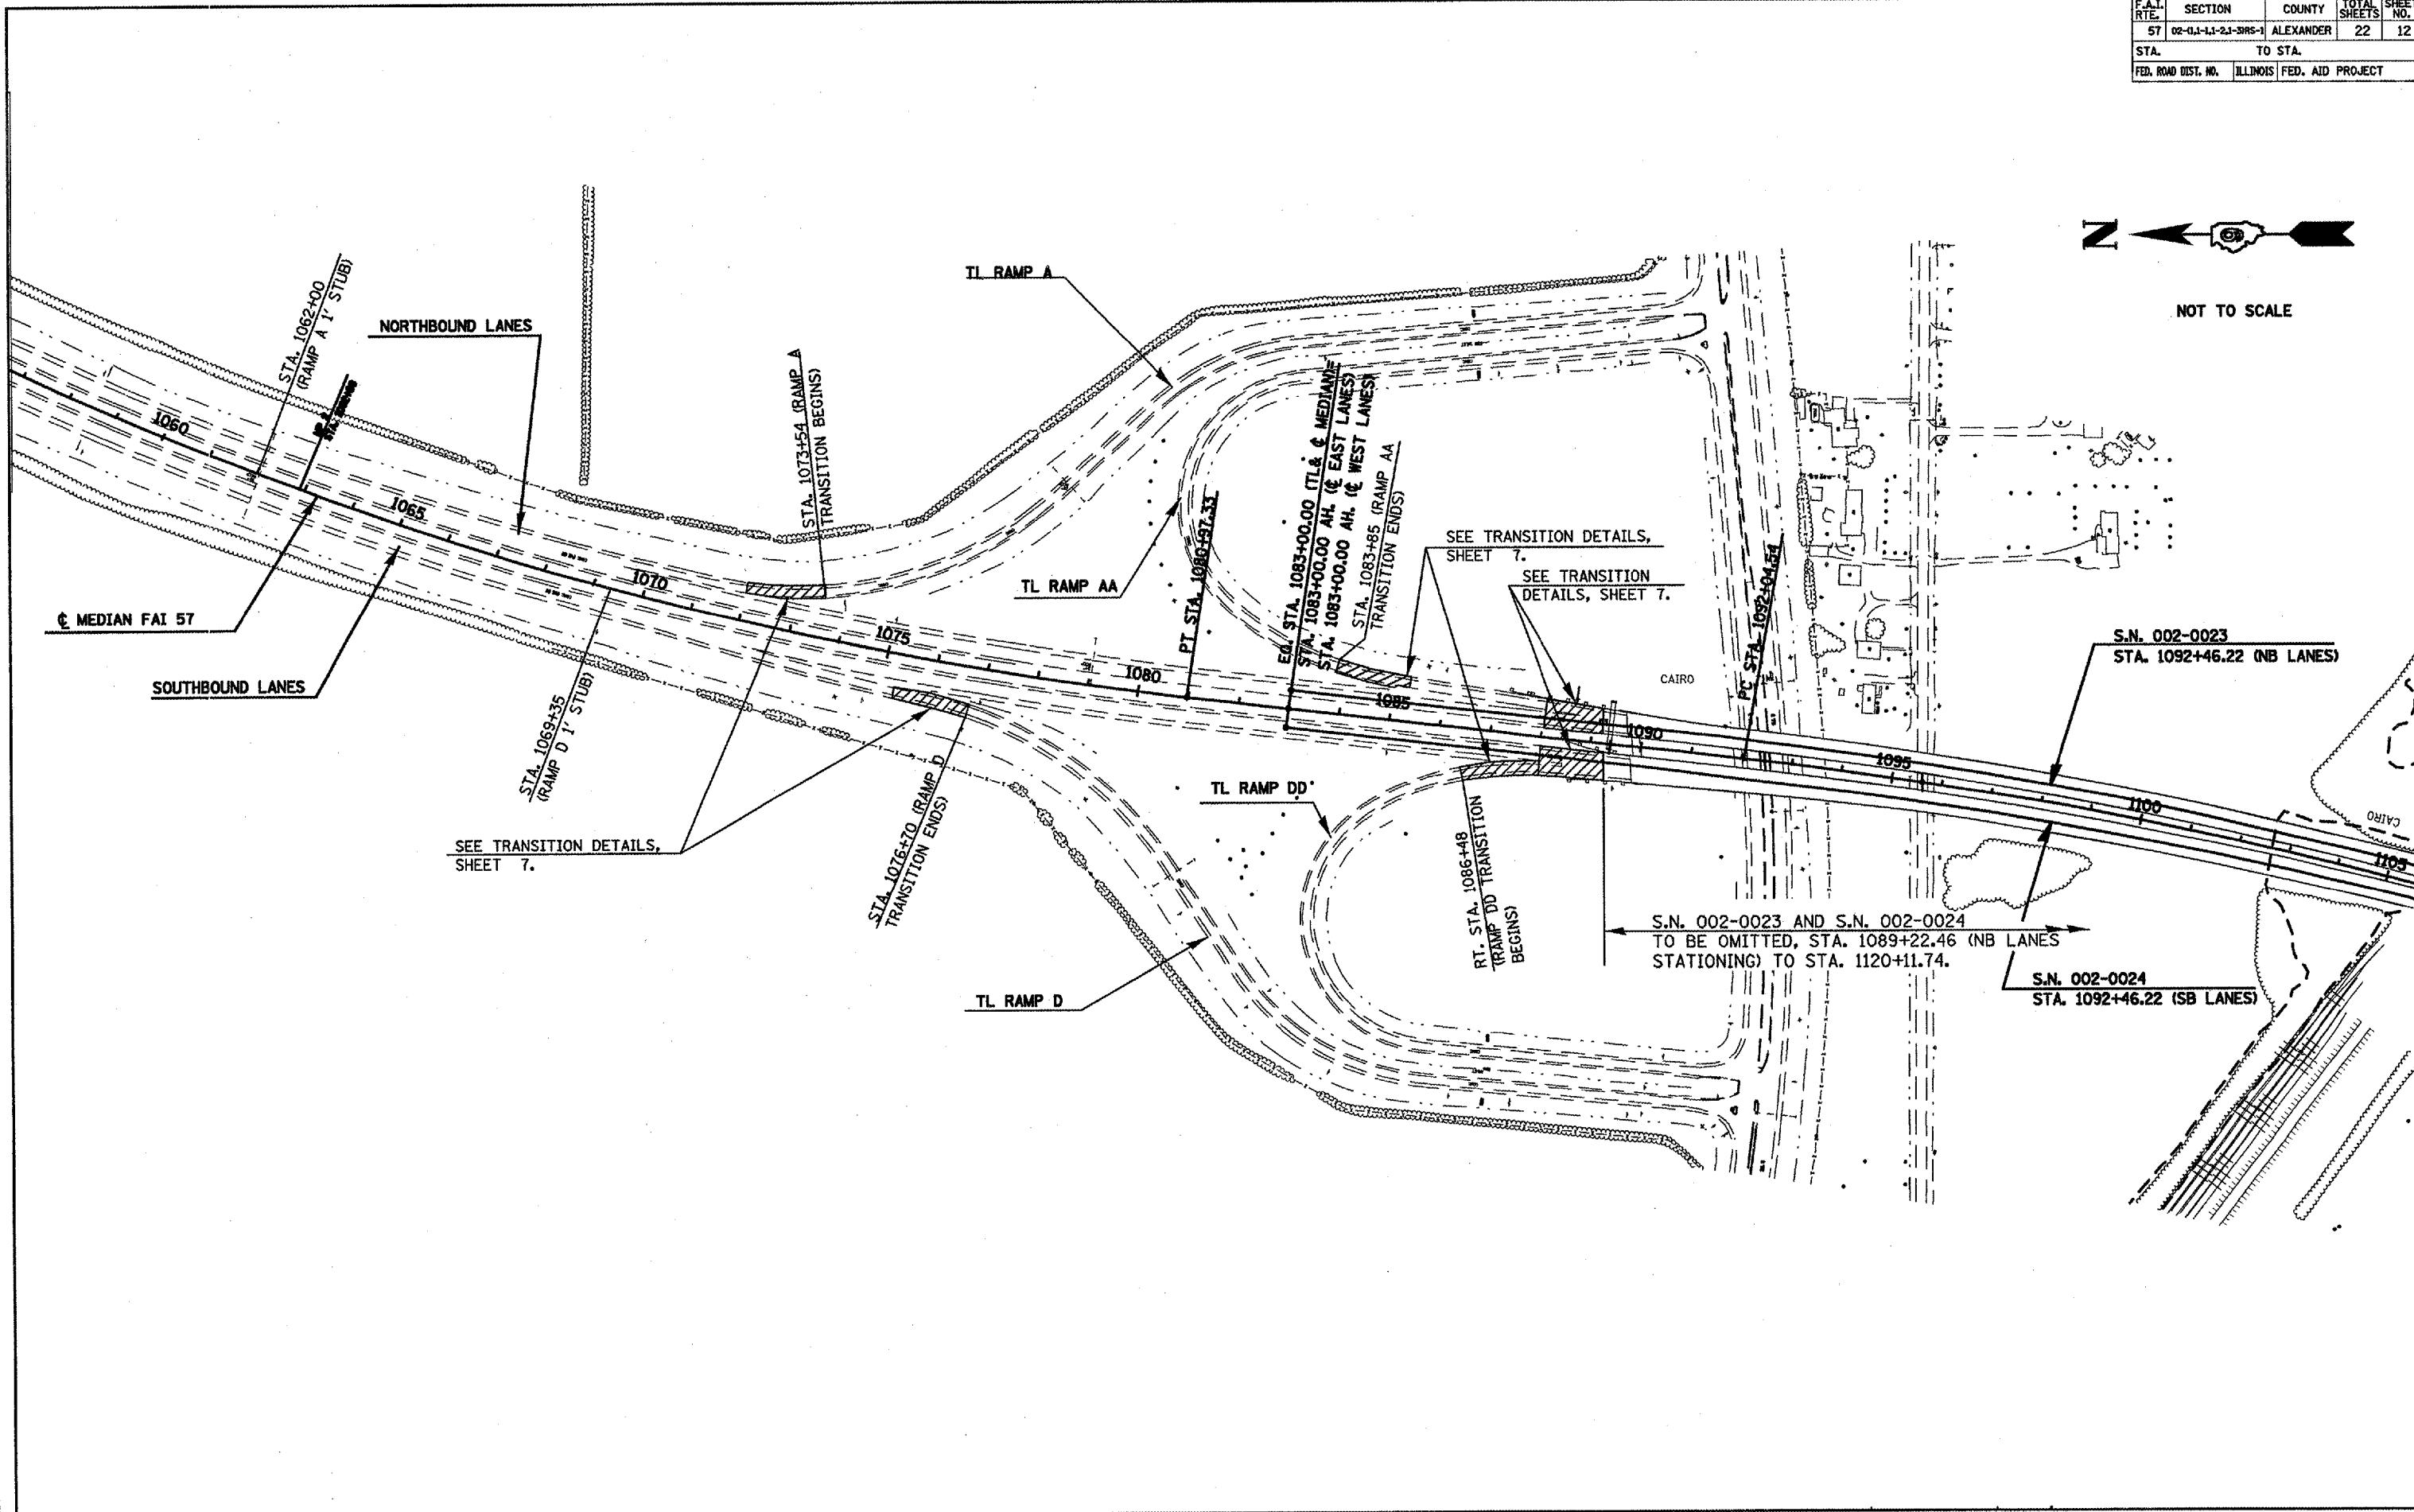

NOT TO SCALE



PLOT DATE = 4/2/2007  
 FILE NAME = c:\pwworkspace\1081185\1081185.dwg  
 PLOT SCALE = 1/8" = 1' IN.  
 USER NAME = mcorcoran