


F.A.I. RTE.	SECTION	COUNTY	TOTAL SHEETS	SHEET NO.
57	02-01-11-21-SRS-1	ALEXANDER	22	16
STA.		TO STA.		
FED. ROAD DIST. NO.	ILLINOIS	FED. AID PROJECT		

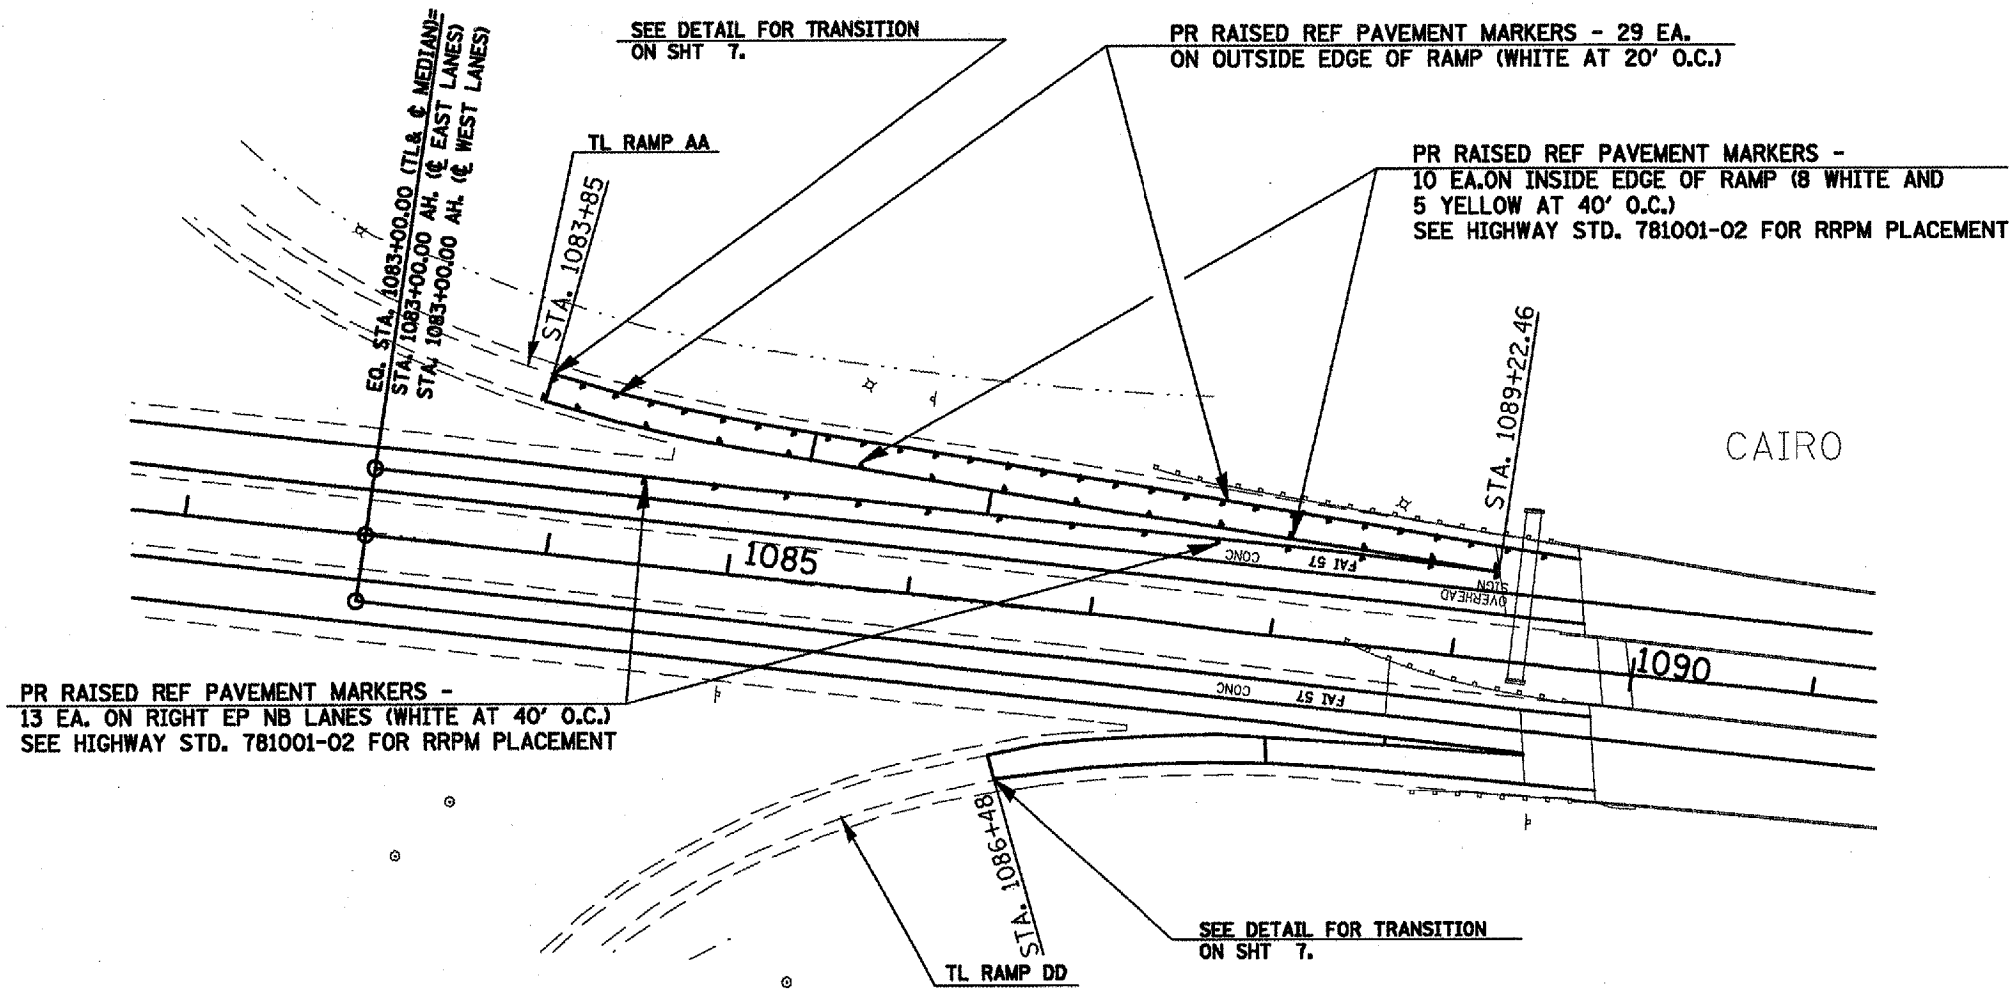

NOT TO SCALE



PLOT DATE = 4/2/2007  
 FILE NAME = c:\pwworkspace\p181185\181185.dwg  
 PLOT SCALE = 1/8" = 1'-0"  
 USER NAME = masonrdr

**RAISED REFLECTIVE PAVEMENT MARKER DETAILS - RAMP AA AND RAMP DD**