
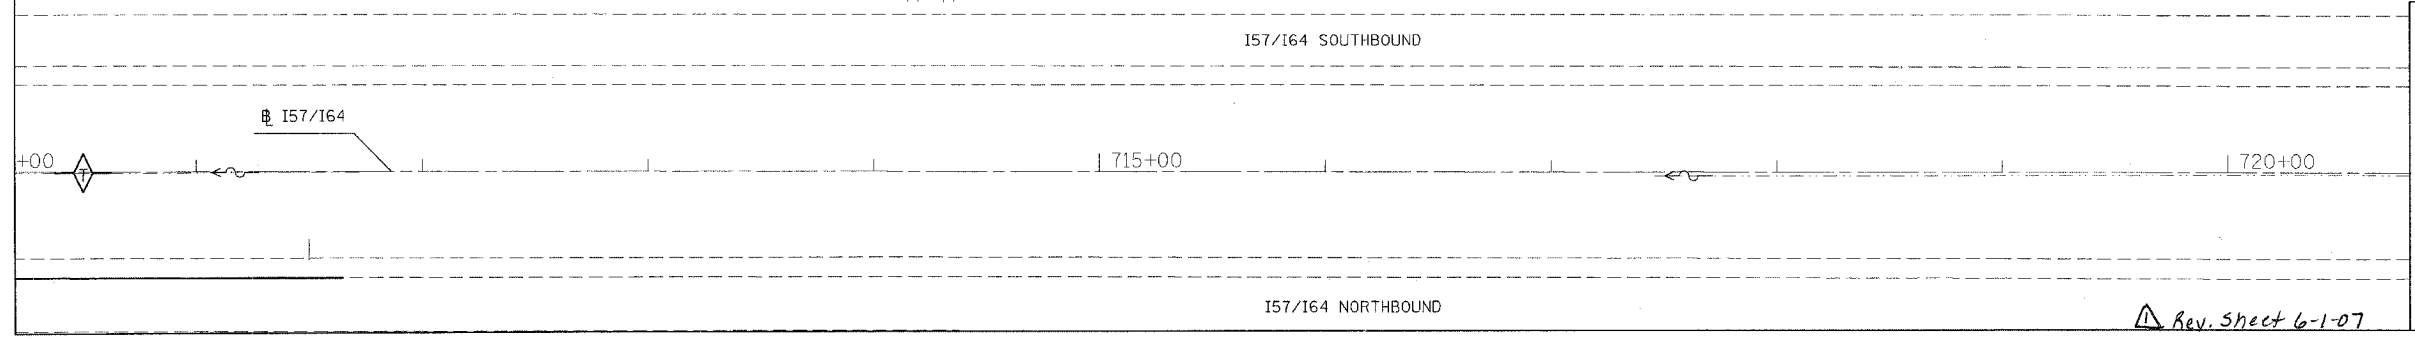
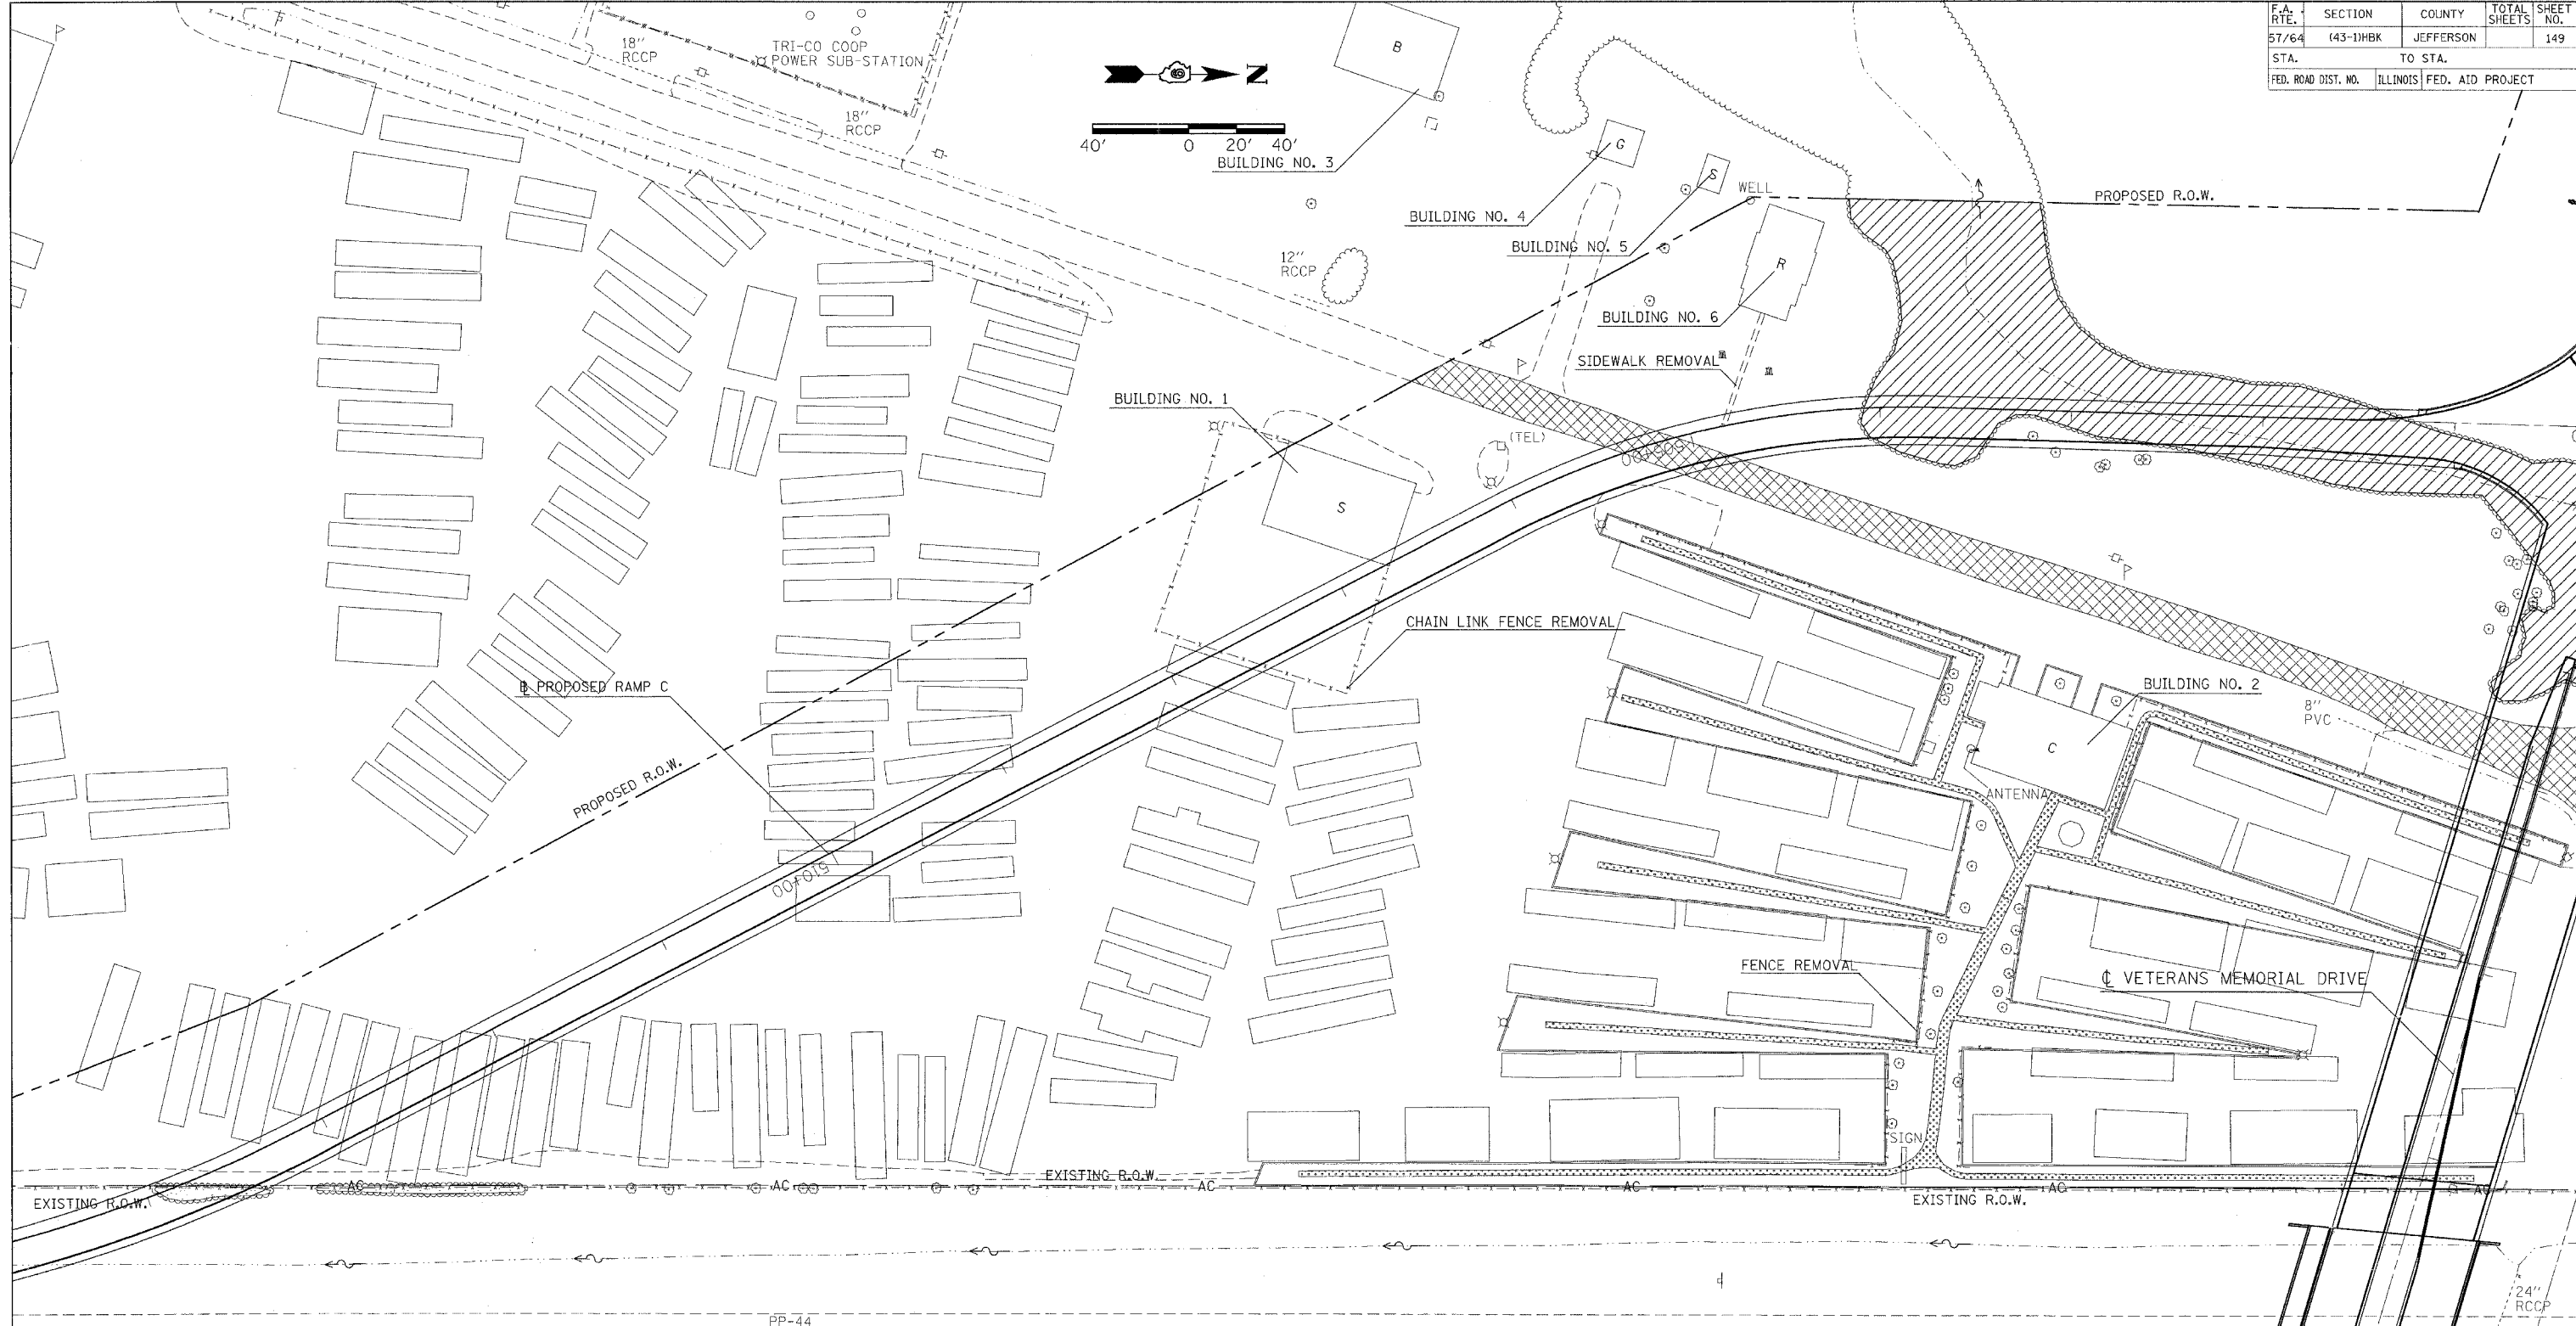


F.A. RTE.	SECTION	COUNTY	TOTAL SHEETS	SHEET NO.
57/64	(43-1)HBK	JEFFERSON	149	149
STA.		TO STA.		
FED. ROAD DIST. NO.		ILLINOIS FED. AID PROJECT		

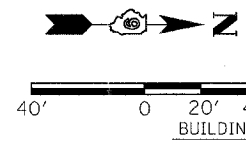

LEGEND

	TREE REMOVAL, ACRE
	PAVEMENT REMOVAL
	BITUMINOUS SIDEWALK REMOVAL

Rev. Sheet 6-1-07