


F.A.I. RTE.	SECTION	COUNTY	TOTAL SHEETS	SHEET NO.
57/64	(41-3)HBK	JEFFERSON	518	139
STA.	TO STA.			
FED. ROAD DIST. NO.	ILLINOIS	FED. AID PROJECT		
CONTRACT NO. 98963				

NOTE 1: ABANDON STORM SEWER PIPE IN-PLACE. SEE SPECIAL PROVISIONS.

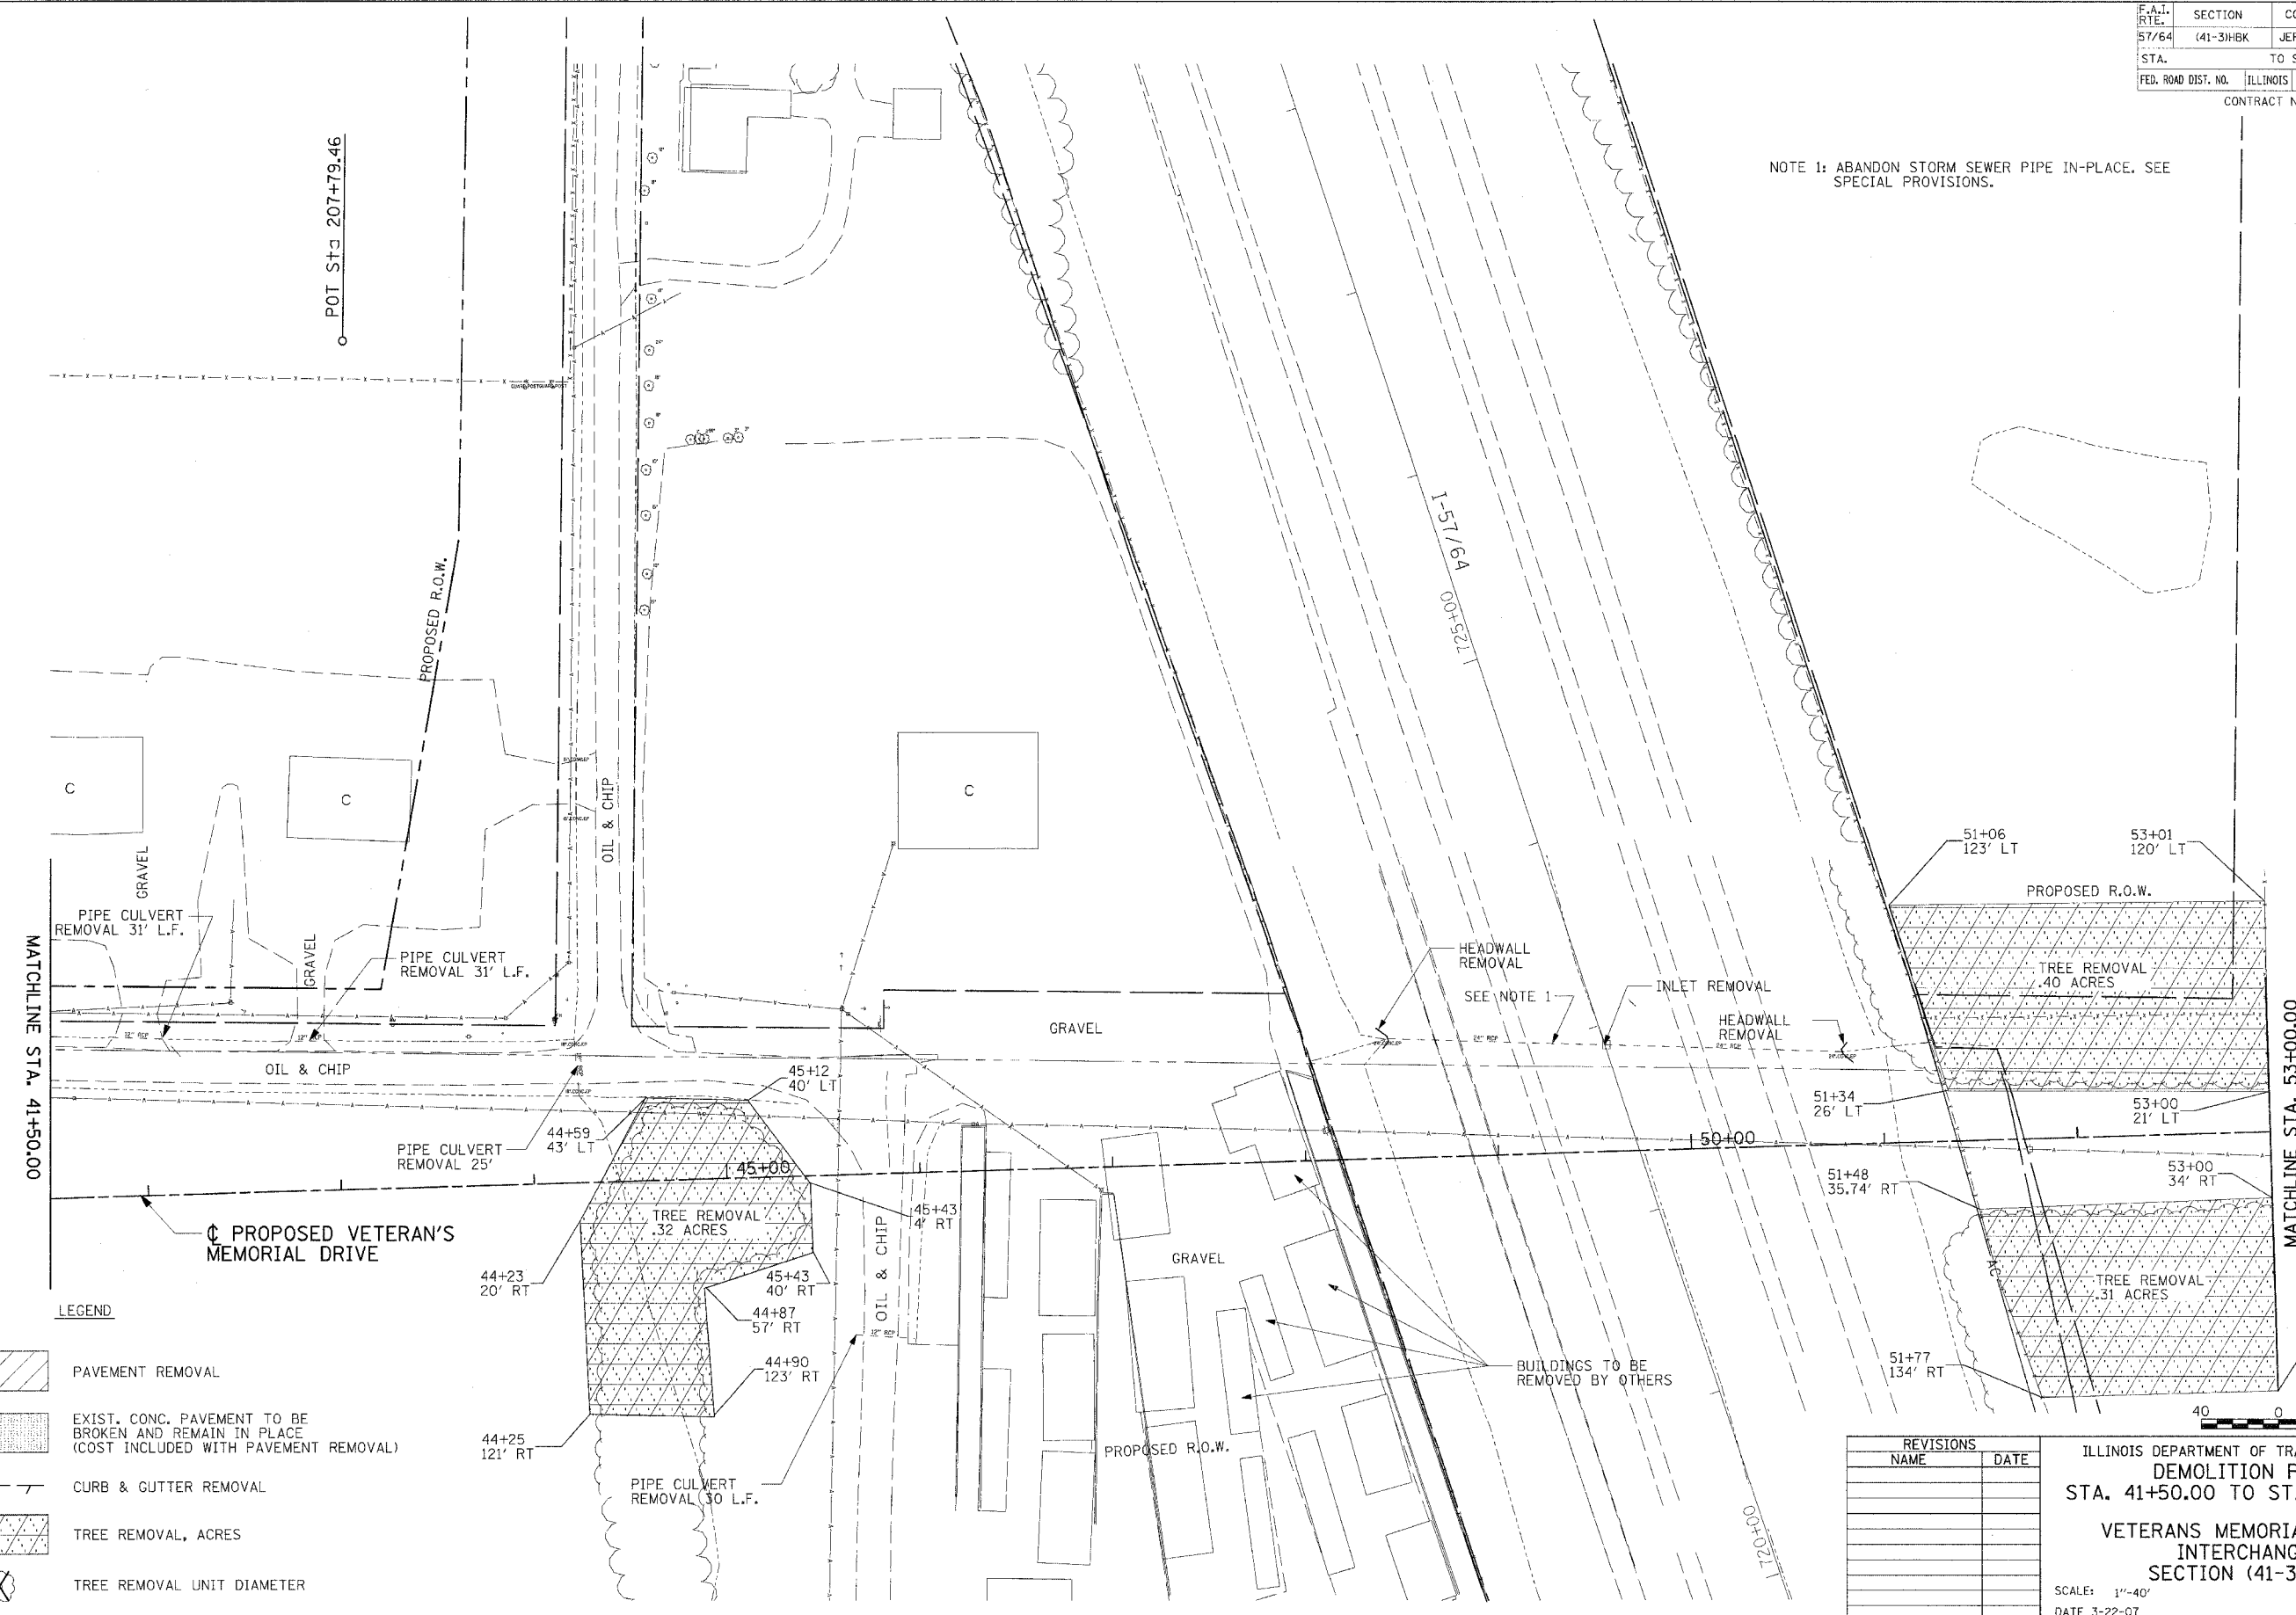

- LEGEND**
- PAVEMENT REMOVAL
 - EXIST. CONC. PAVEMENT TO BE BROKEN AND REMAIN IN PLACE (COST INCLUDED WITH PAVEMENT REMOVAL)
 - CURB & GUTTER REMOVAL
 - TREE REMOVAL, ACRES
 - TREE REMOVAL UNIT DIAMETER

REVISIONS	
NAME	DATE

ILLINOIS DEPARTMENT OF TRANSPORTATION
DEMOLITION PLAN
 STA. 41+50.00 TO STA. 53+00.00
VETERANS MEMORIAL DRIVE INTERCHANGE
 SECTION (41-3)HBK
 SCALE: 1"=40'
 DATE 3-22-07
 DRAWN BY RLT
 CHECKED BY MTM

© Copyright Hanson Professional Services, Inc. 2007
HANSON
 Hanson Professional Services Inc.

03/22/2007 03:04 PM
 A:\98 Jobs\98963\0190\Floor\Sheet\41-01-demolition.dwg
 LAYOUT RLT 10/25/04
 DRAWN JEO 10/27/04
 REVIEWED MTM 10/27/04