


F.A.I. RTE.	SECTION	COUNTY	TOTAL SHEETS	SHEET NO.
57	0X1-6-2HKB	WILLIAMSON	272	33
STA. 11+00		TO STA. 25+00		
FED. ROAD DIST. NO. 9		ILLINOIS FED. AID PROJECT		



PLAN	DATE	BY
SURVEYED		
PLOTTED		
CHECKED		
DATE		
NO.		

PROFILE	DATE	BY
SURVEYED		
PLOTTED		
CHECKED		
DATE		
NO.		

PLOT DATE = 5/21/2007
 FILE NAME = P:\448260\05\046880\mp-rp01.dgn
 PLOT SCALE = 50.0000 / IN.
 USER NAME = gbaumer

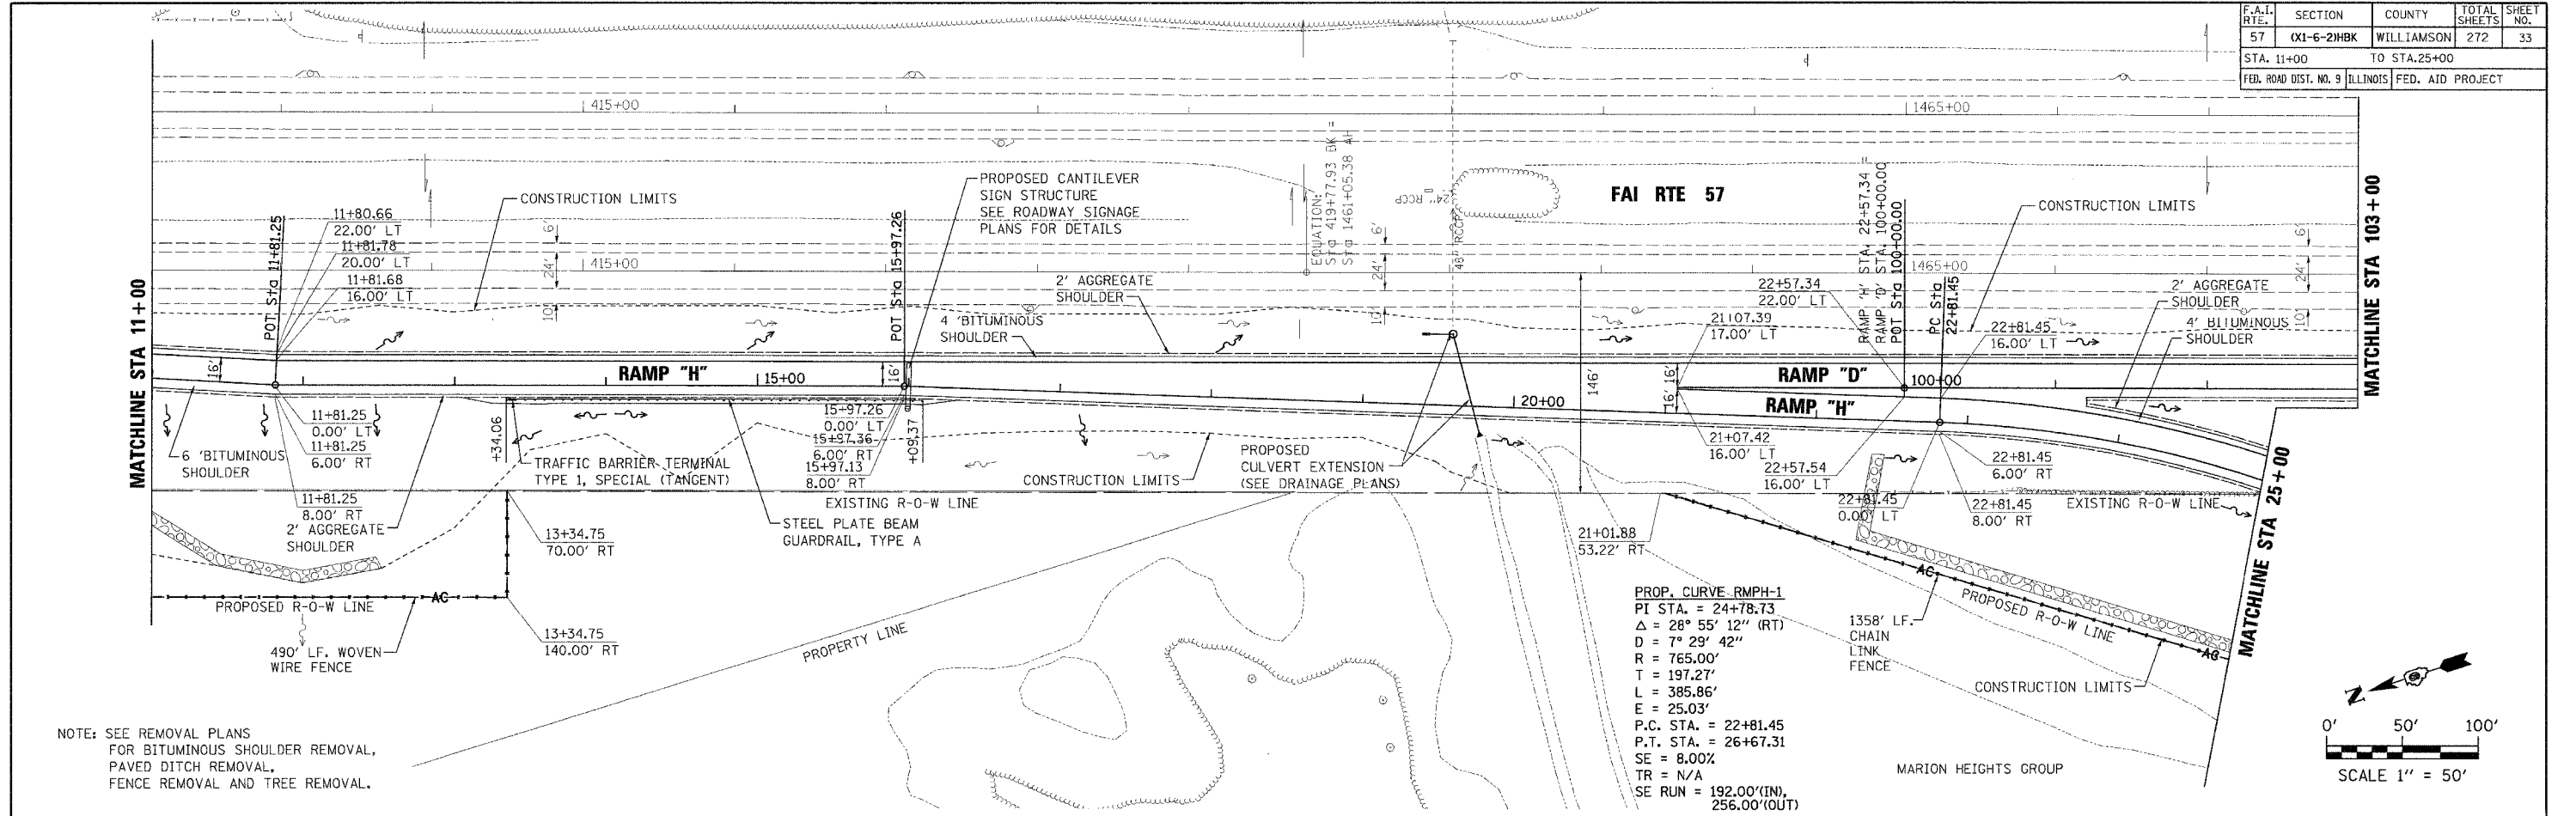

NOTE: SEE REMOVAL PLANS FOR BITUMINOUS SHOULDER REMOVAL, PAVED DITCH REMOVAL, FENCE REMOVAL AND TREE REMOVAL.

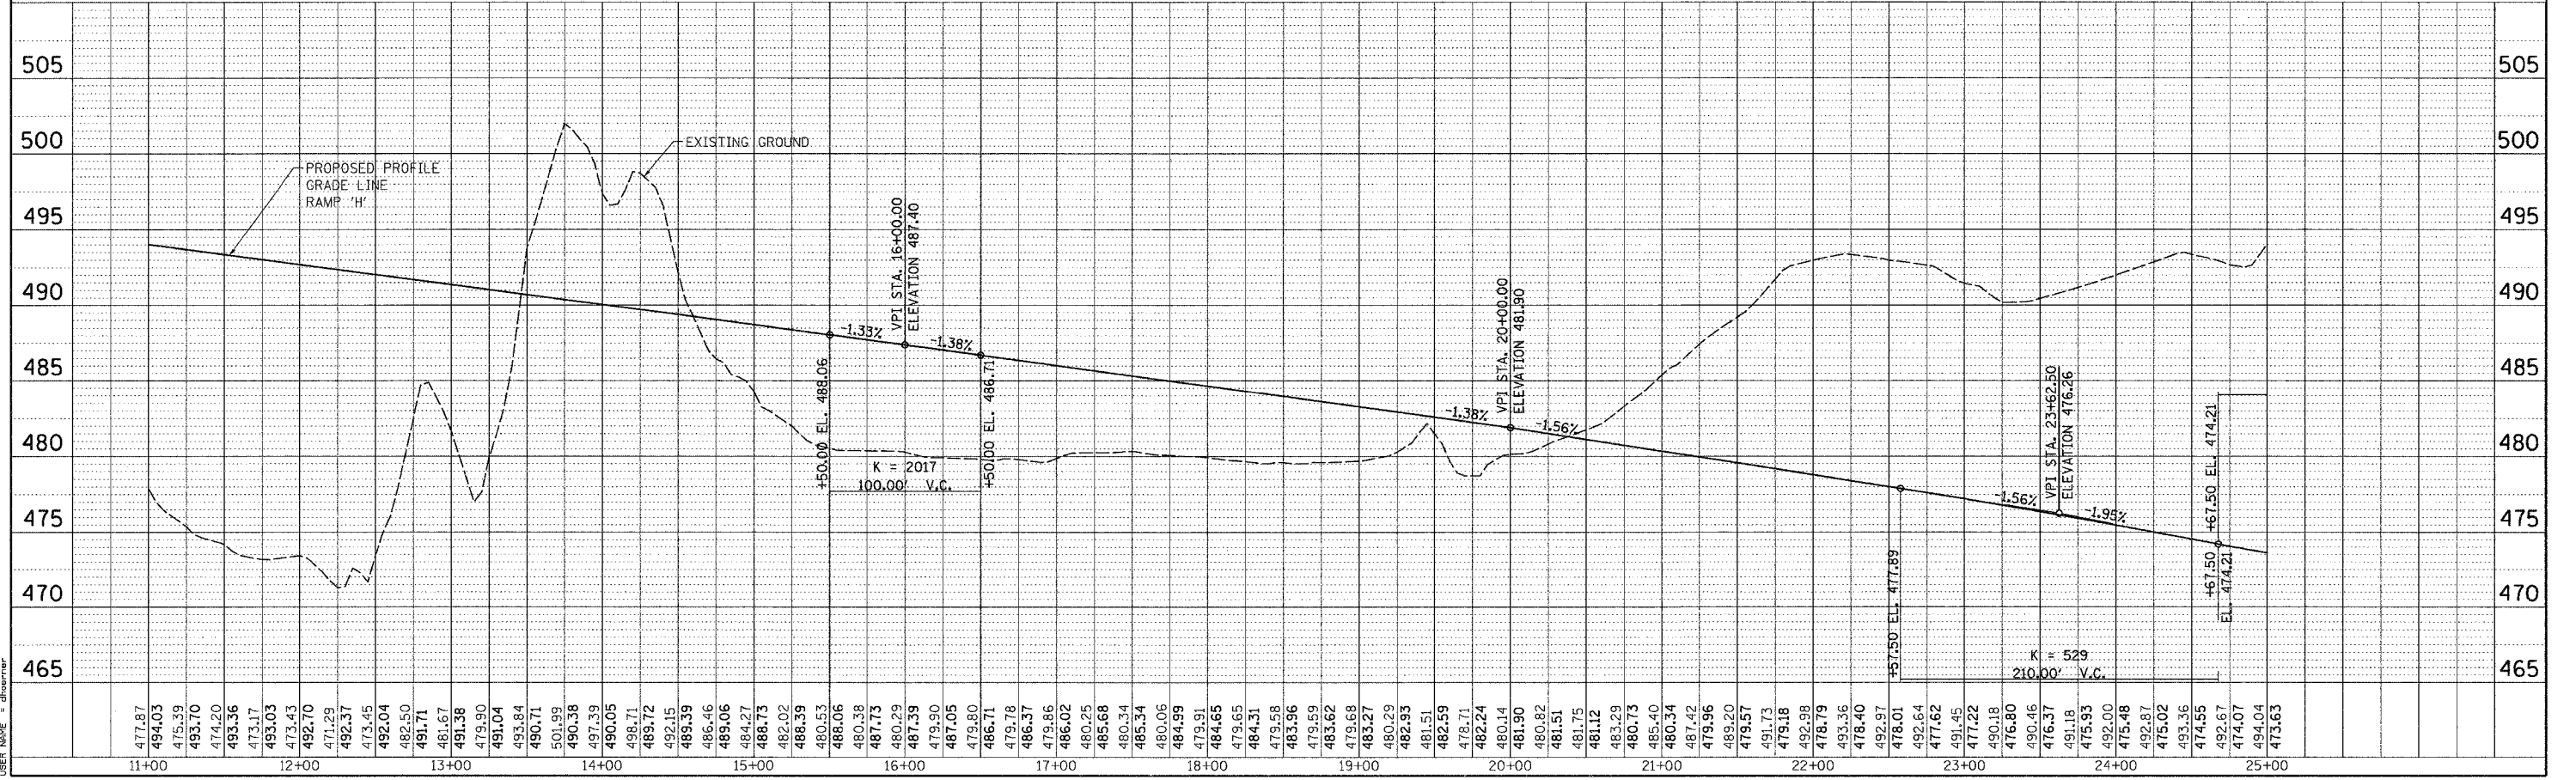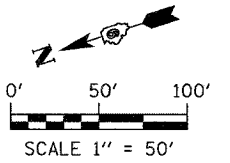

RAMP "H" PLAN & PROFILE STA 11+00 TO 25+00