
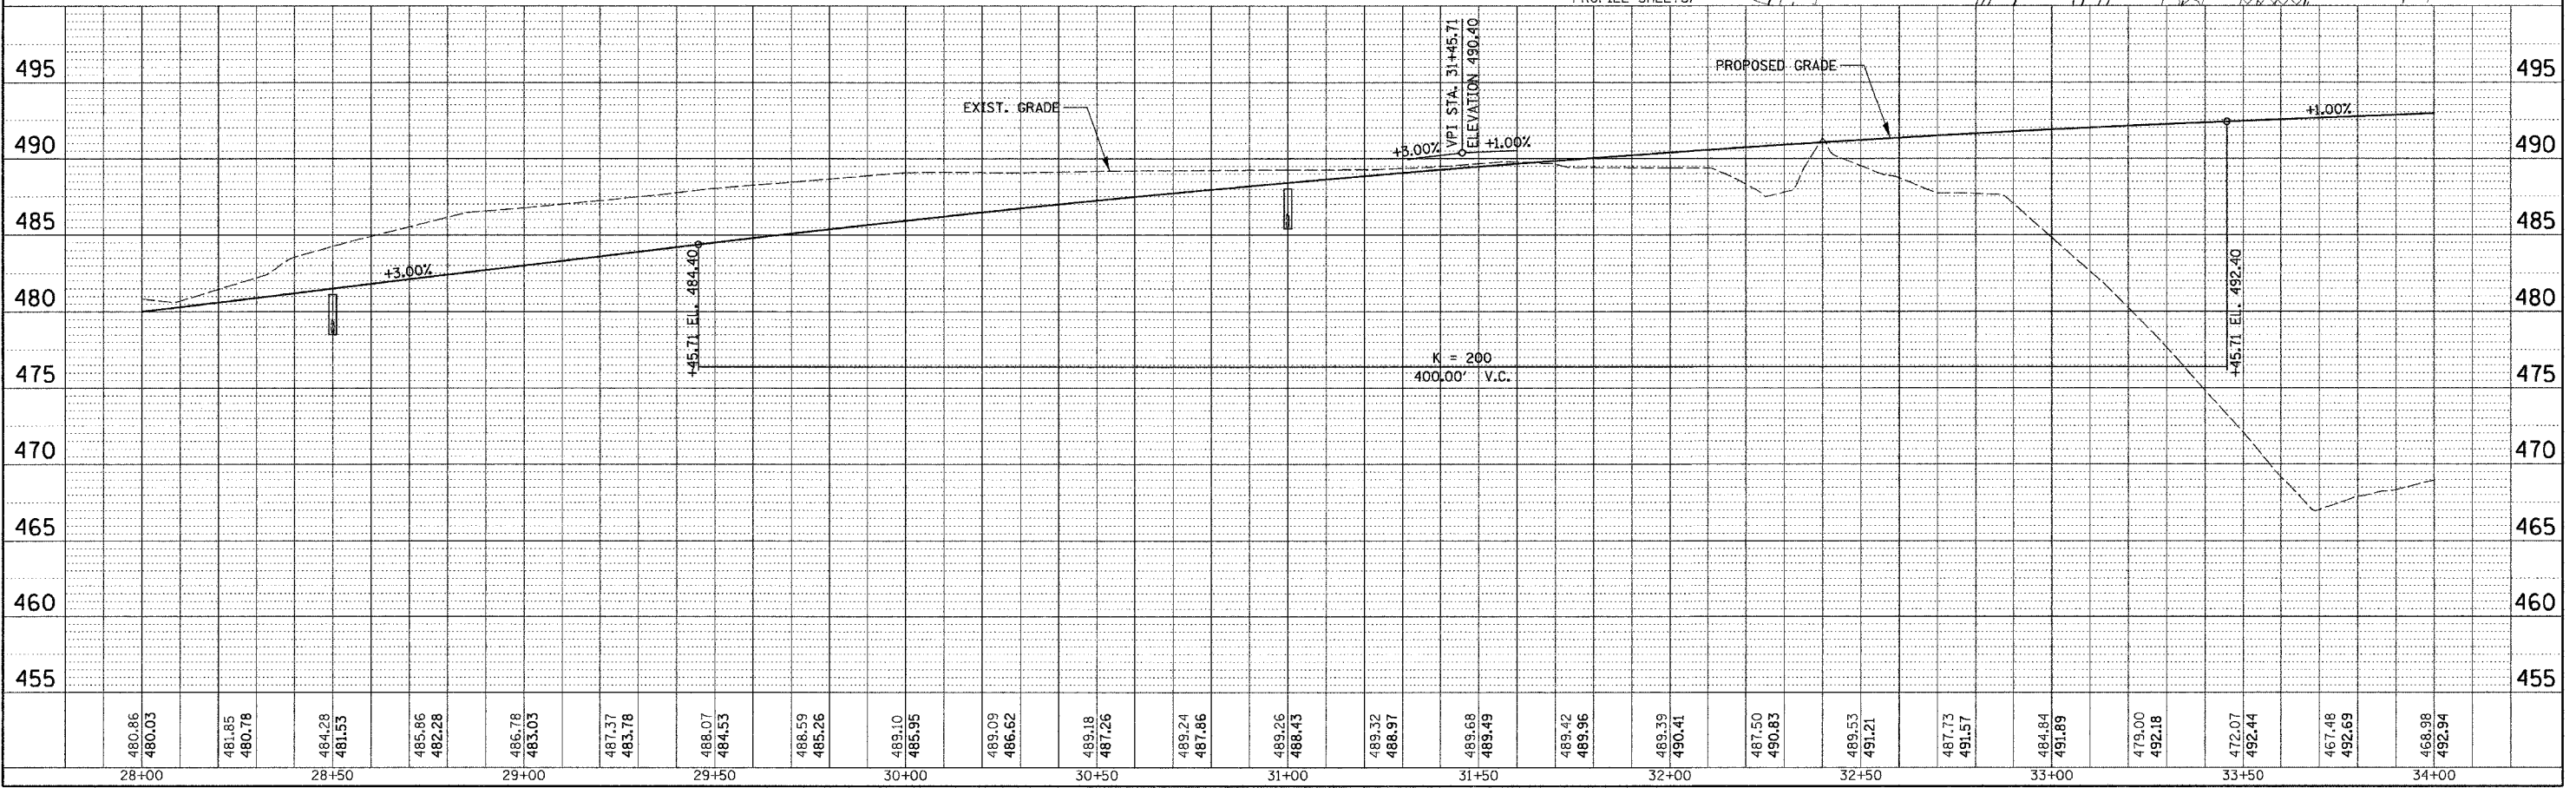


F.A.I. RT.	SECTION	COUNTY	TOTAL SHEETS	SHEET NO.
9718	0X1-6-2HMK	WILLIAMSON	272	40
STA. 28+00		TO STA. 34+00		
FED. ROAD DIST. NO. 9		ILLINOIS		FED. AID PROJECT

PLAN	SURVEYED	DATE
NOTE BOOK	BY	
NO.		

PROFILE	SURVEYED	DATE
NOTE BOOK	BY	
NO.		

PLOT DATE = 9/21/2007  
 FILE NAME = P:\98994\98994.dgn  
 PLOT SCALE = 1/8" = 1' IN.  
 USER NAME = sherrin

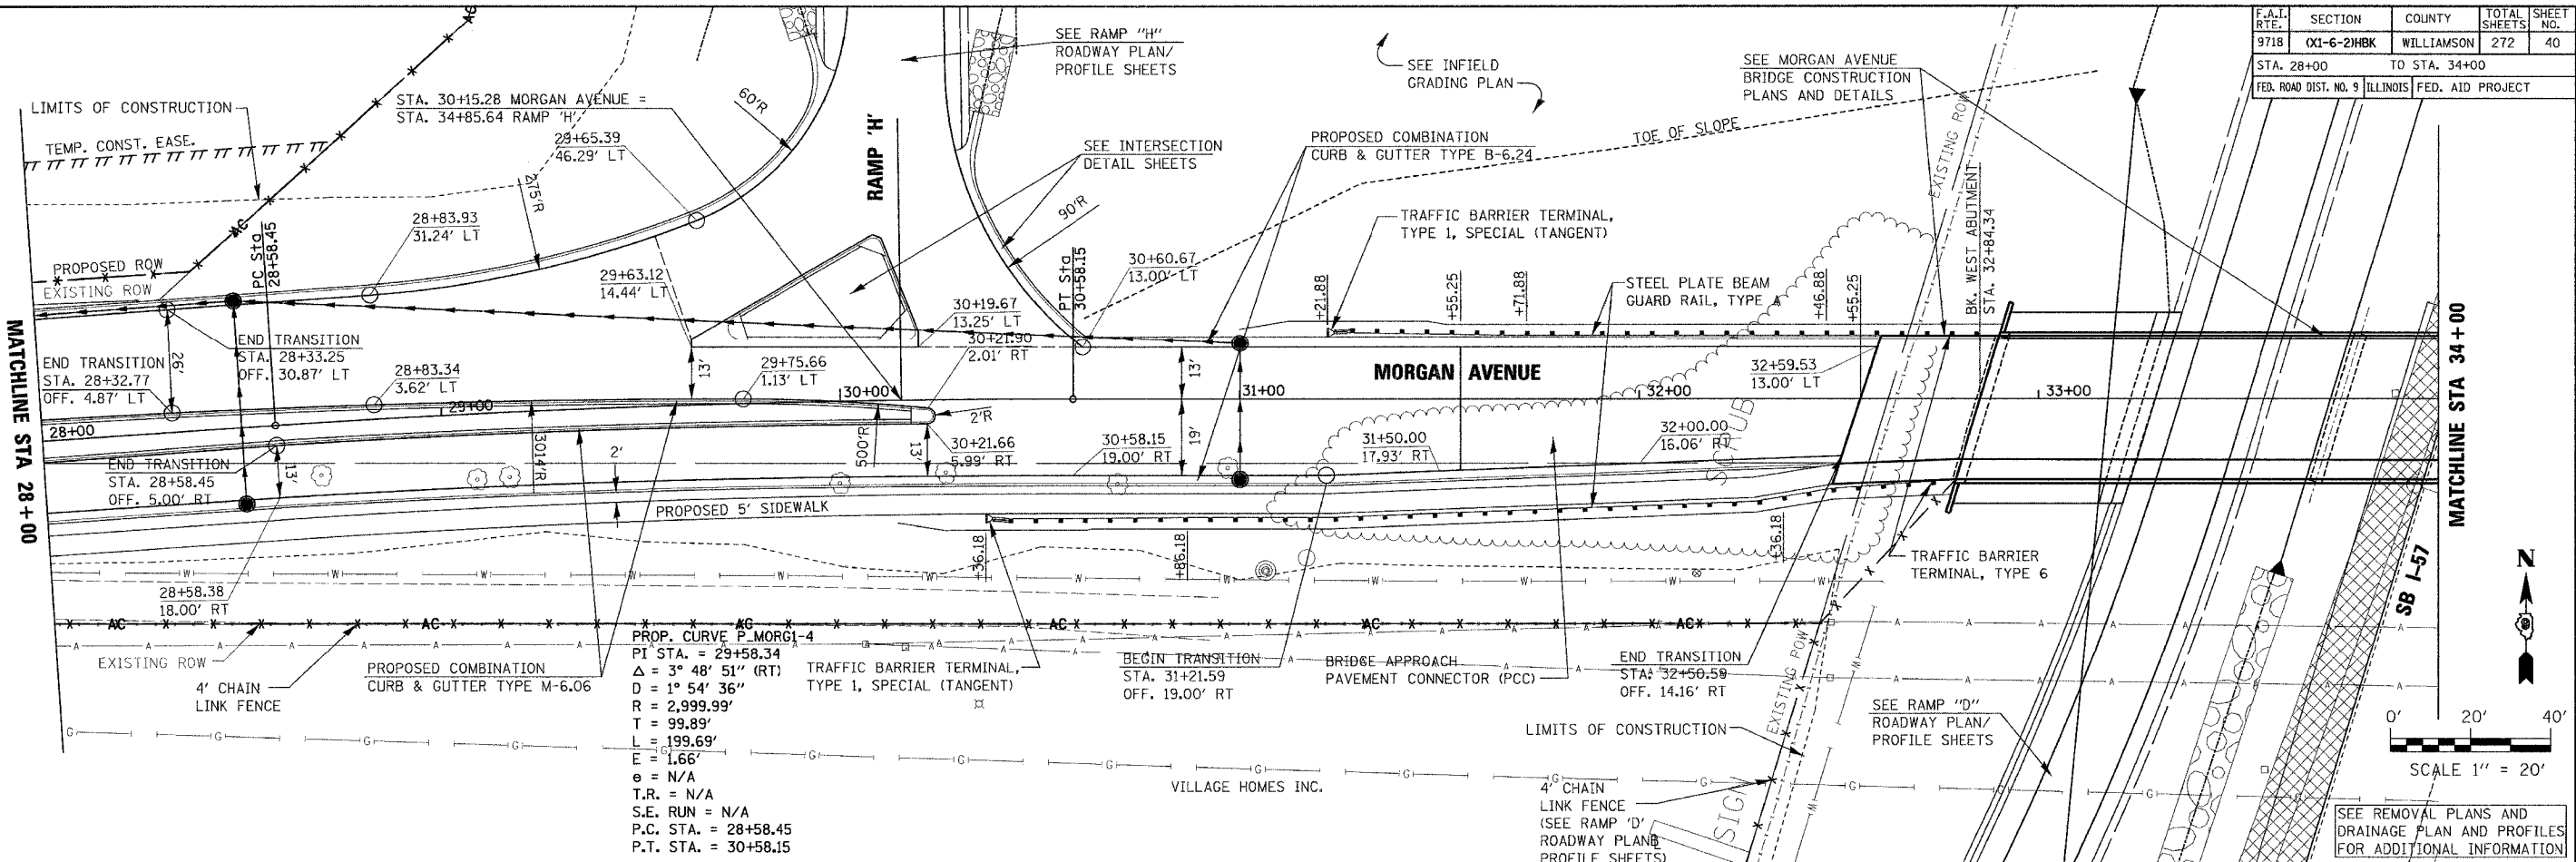

PLAN & PROFILE MORGAN AVENUE STA 28+00 TO 34+00