


F.A. R/O	SECTION	COUNTY	TOTAL SHEETS	SHEET NO.
57	X1-6-2HKB	WILLIAMSON	272	53
FED. ROAD DIST. NO.	ILLINOIS	FED. AID PROJECT		

PARCEL NO.	CONTRACT NO. 98994	OWNER	R.O.W.	T.E.
9015106	MARION HEIGHTS, LLC	N/A	0.319 AC	
9151C06	CITY OF MARION	6.891 AC	N/A	


STATE OF ILLINOIS
DEPARTMENT OF TRANSPORTATION

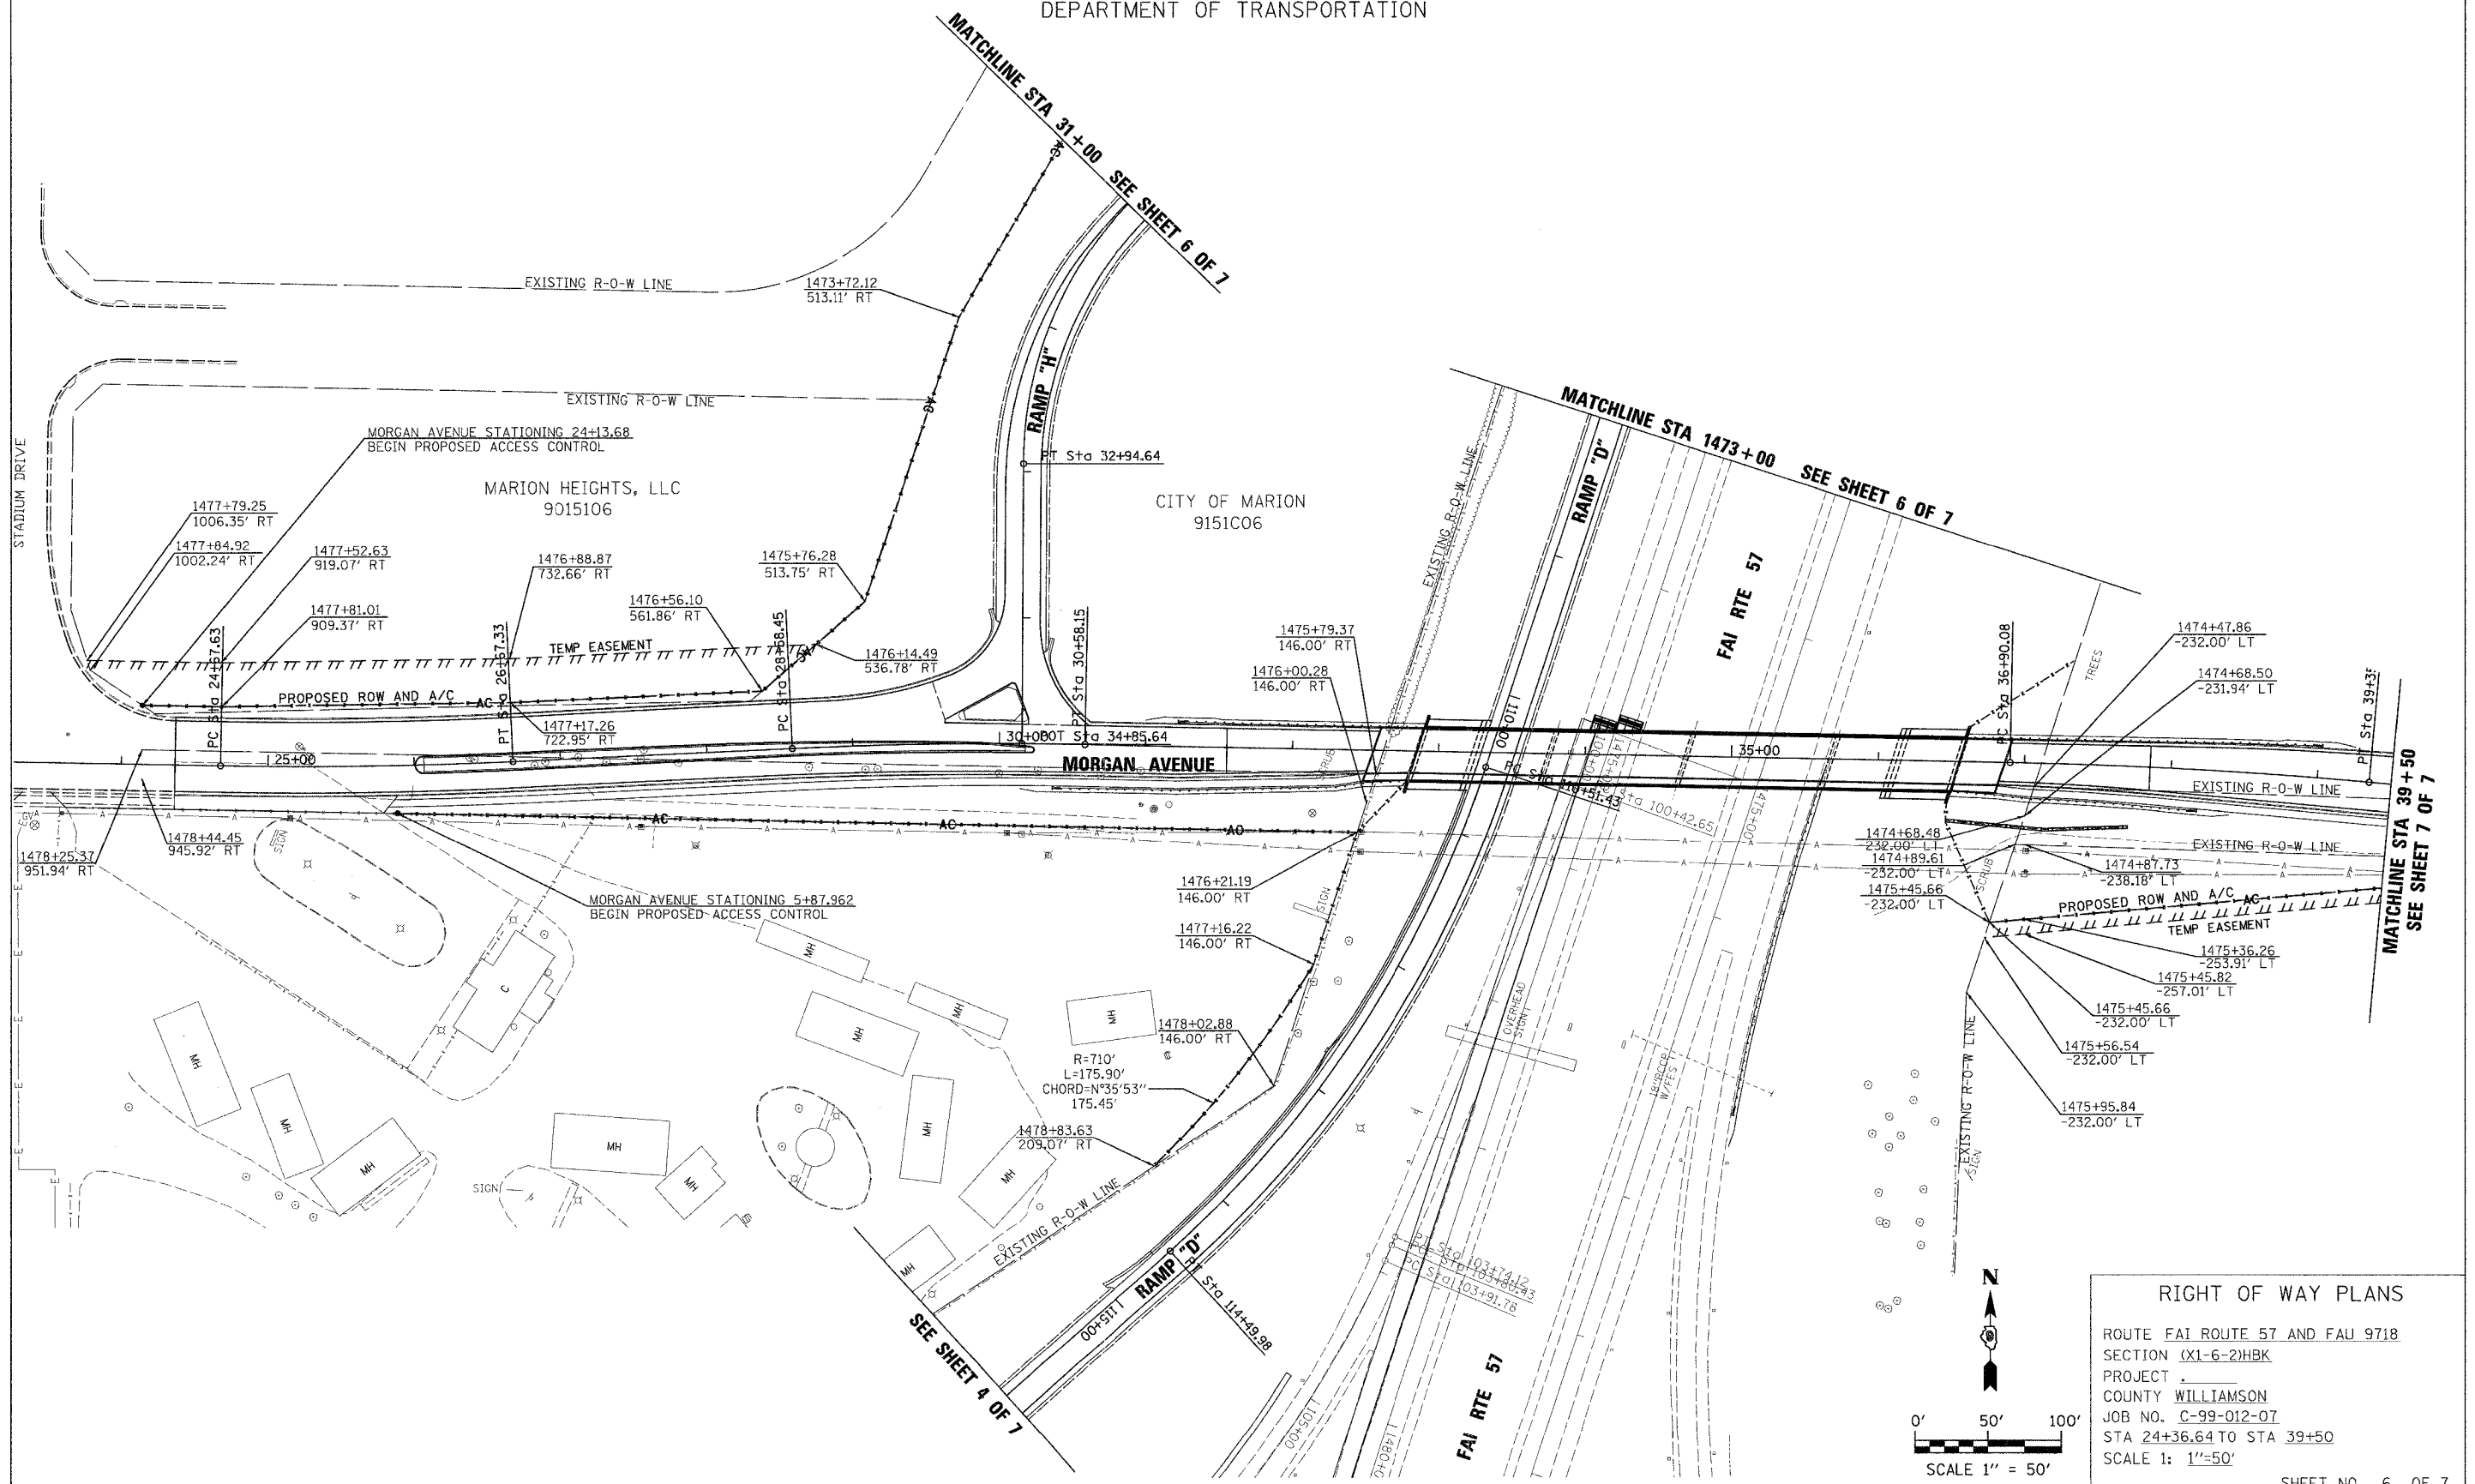

RIGHT OF WAY PLANS

ROUTE FAI ROUTE 57 AND FAU 9718
SECTION X1-6-2HKB
PROJECT
COUNTY WILLIAMSON
JOB NO. C-99-012-07
STA 24+36.64 TO STA 39+50
SCALE 1: 1"=50'

SHEET NO. 6 OF 7

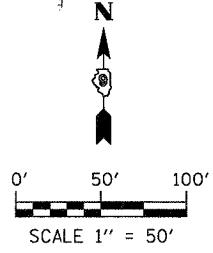

PLOT DATE = 4/25/2007
FILE NAME = P:\916020\1\916020.dgn
PLOT SCALE = 50.00000' / IN.
USER NAME = gborner

RIGHT OF WAY