
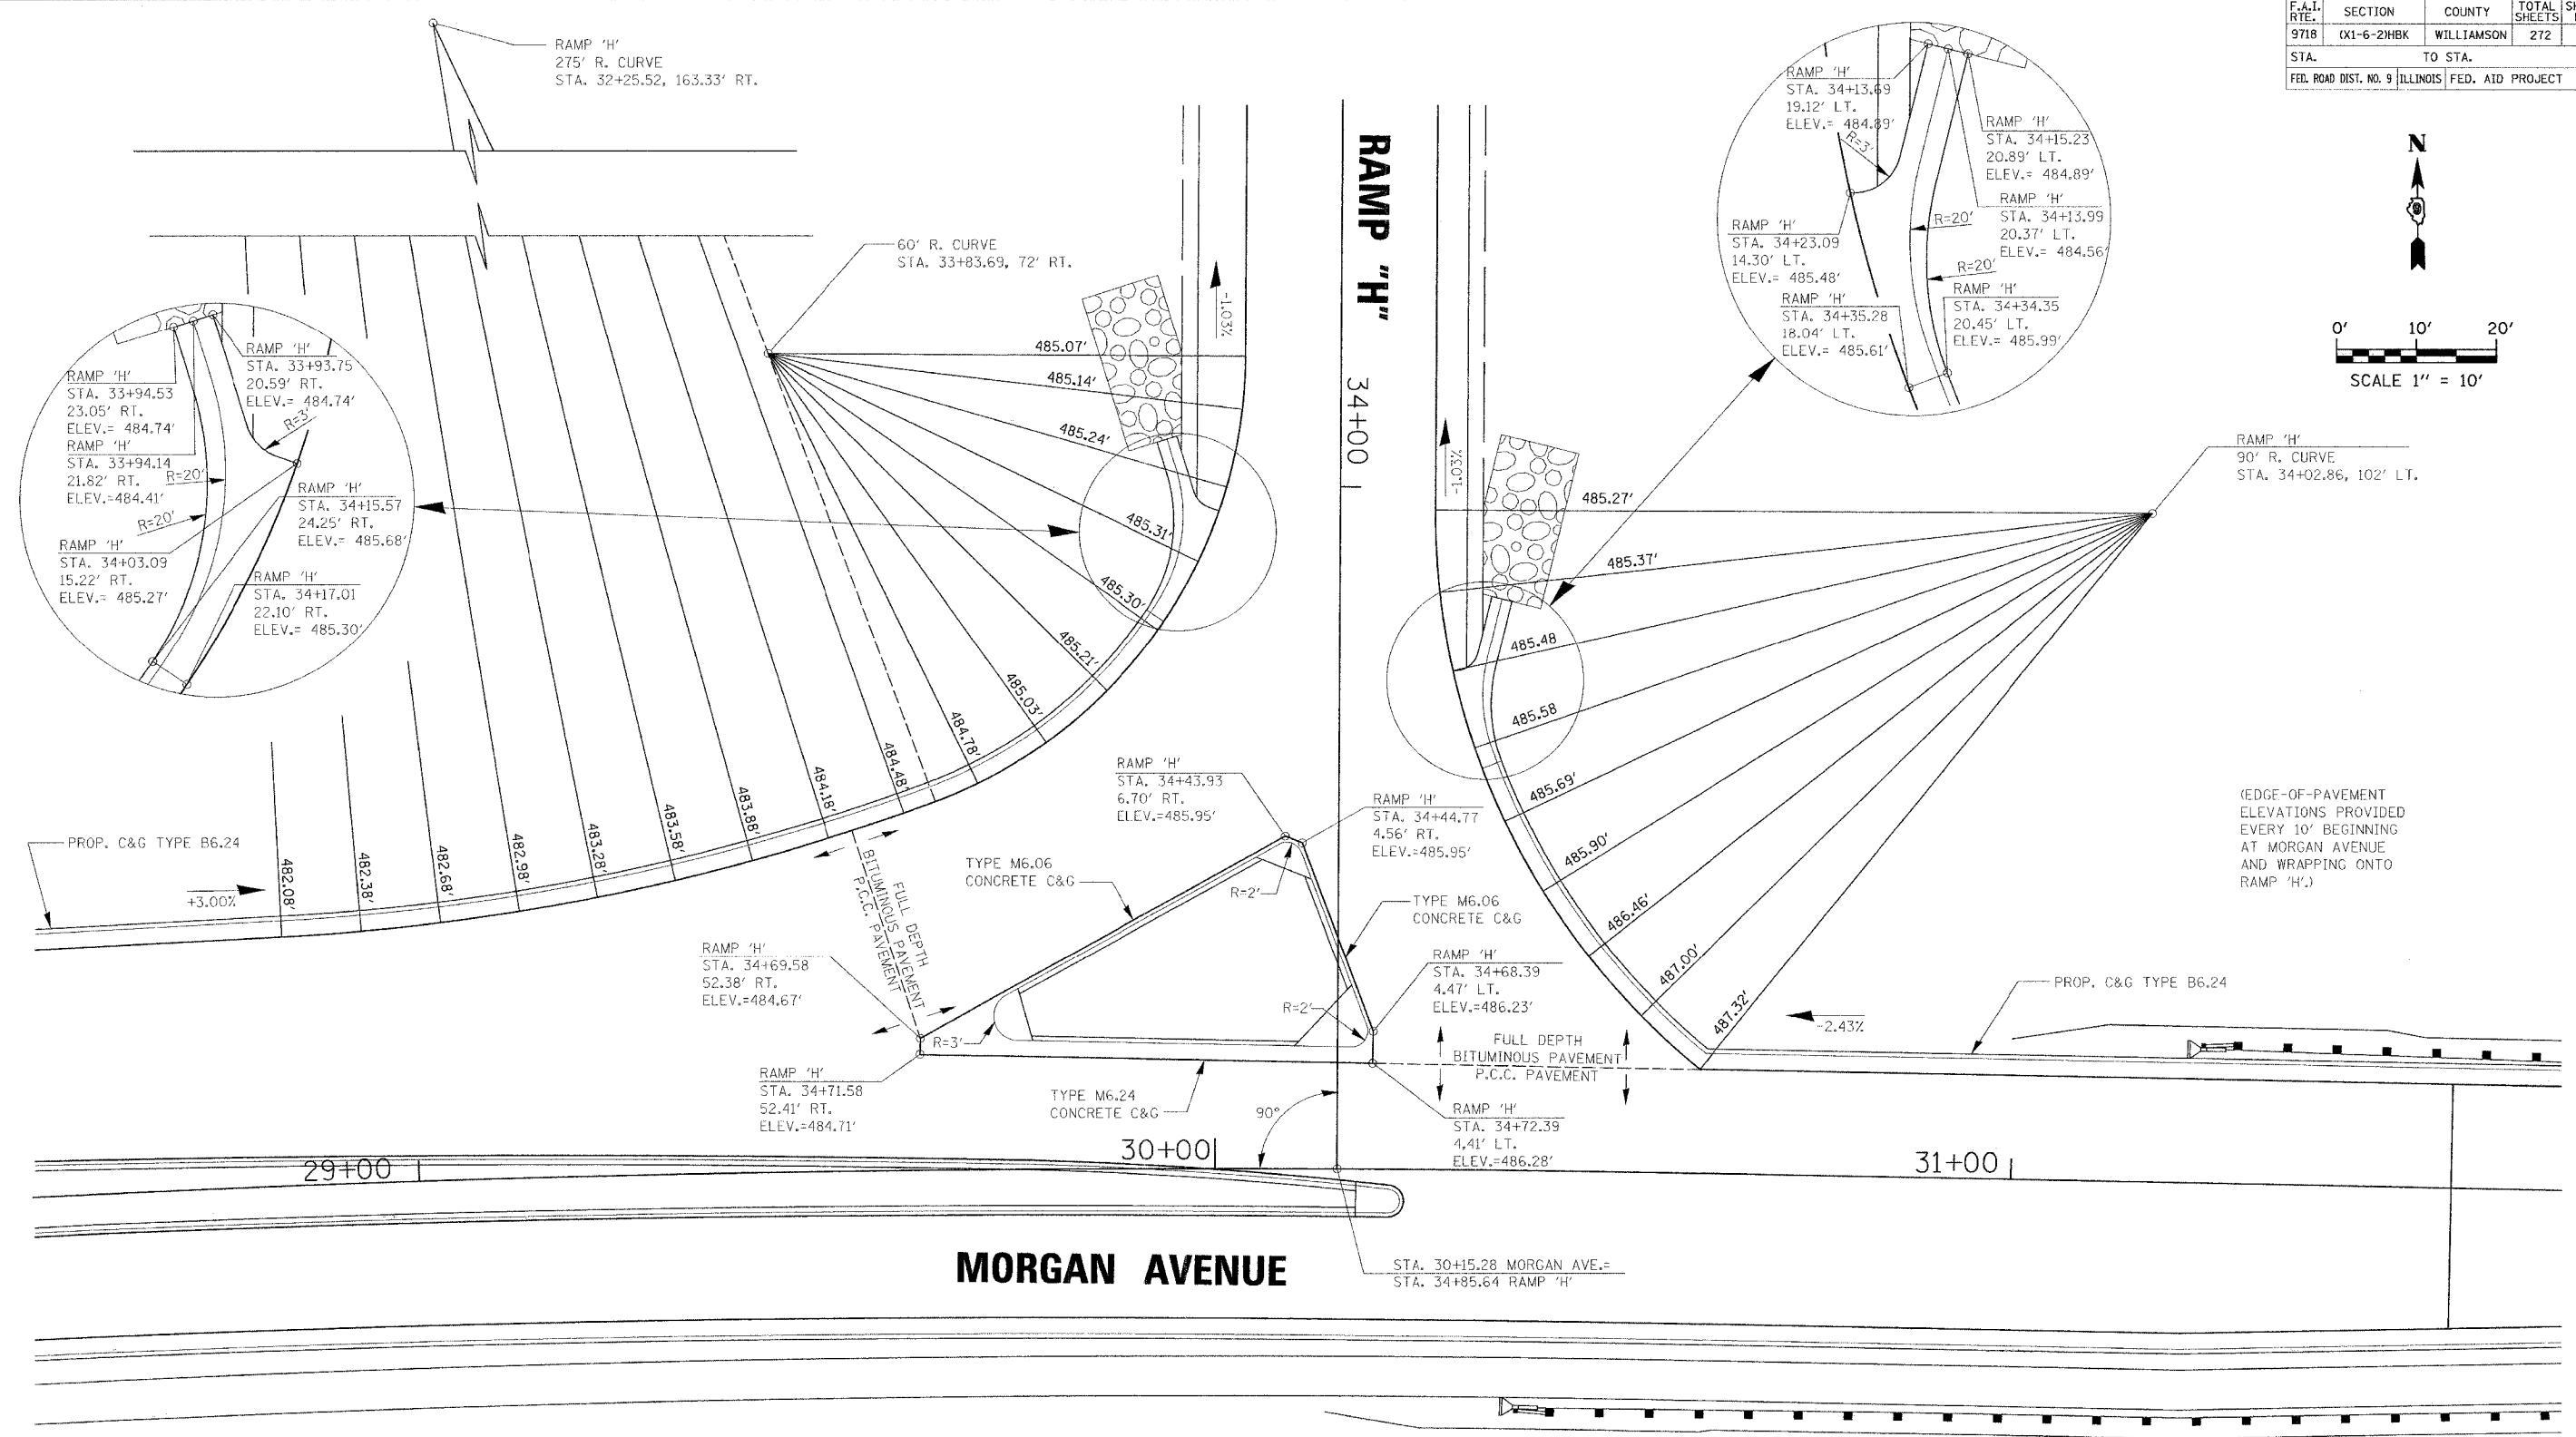


F.A.I. RTE.	SECTION	COUNTY	TOTAL SHEETS	SHEET NO.
9718	CX1-6-2HKB	WILLIAMSON	272	71
STA.	TO STA.			
FED. ROAD DIST. NO. 9	ILLINOIS	FED. AID PROJECT		

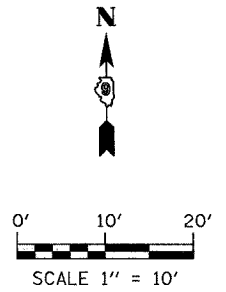

PLOT DATE = 3/19/2007
 FILE NAME = F:\A\6680\sgn\1010280.dwg
 PLOT SCALE = 1/8" = 1' / IN.
 USER NAME = chesner

REVISIONS	
NAME	DATE

ILLINOIS DEPARTMENT OF TRANSPORTATION

INTERSECTION WARPING PLAN
RAMP 'H' AND MORGAN AVENUE

MORGAN AVENUE INTERCHANGE
 FAI ROUTE 57 WITH FAI ROUTE 9718
 WILLIAMSON COUNTY

SCALE: 1" = 20'
 DATE: 3-19-2007

DRAWN BY: BG
 CHECKED BY: RD