
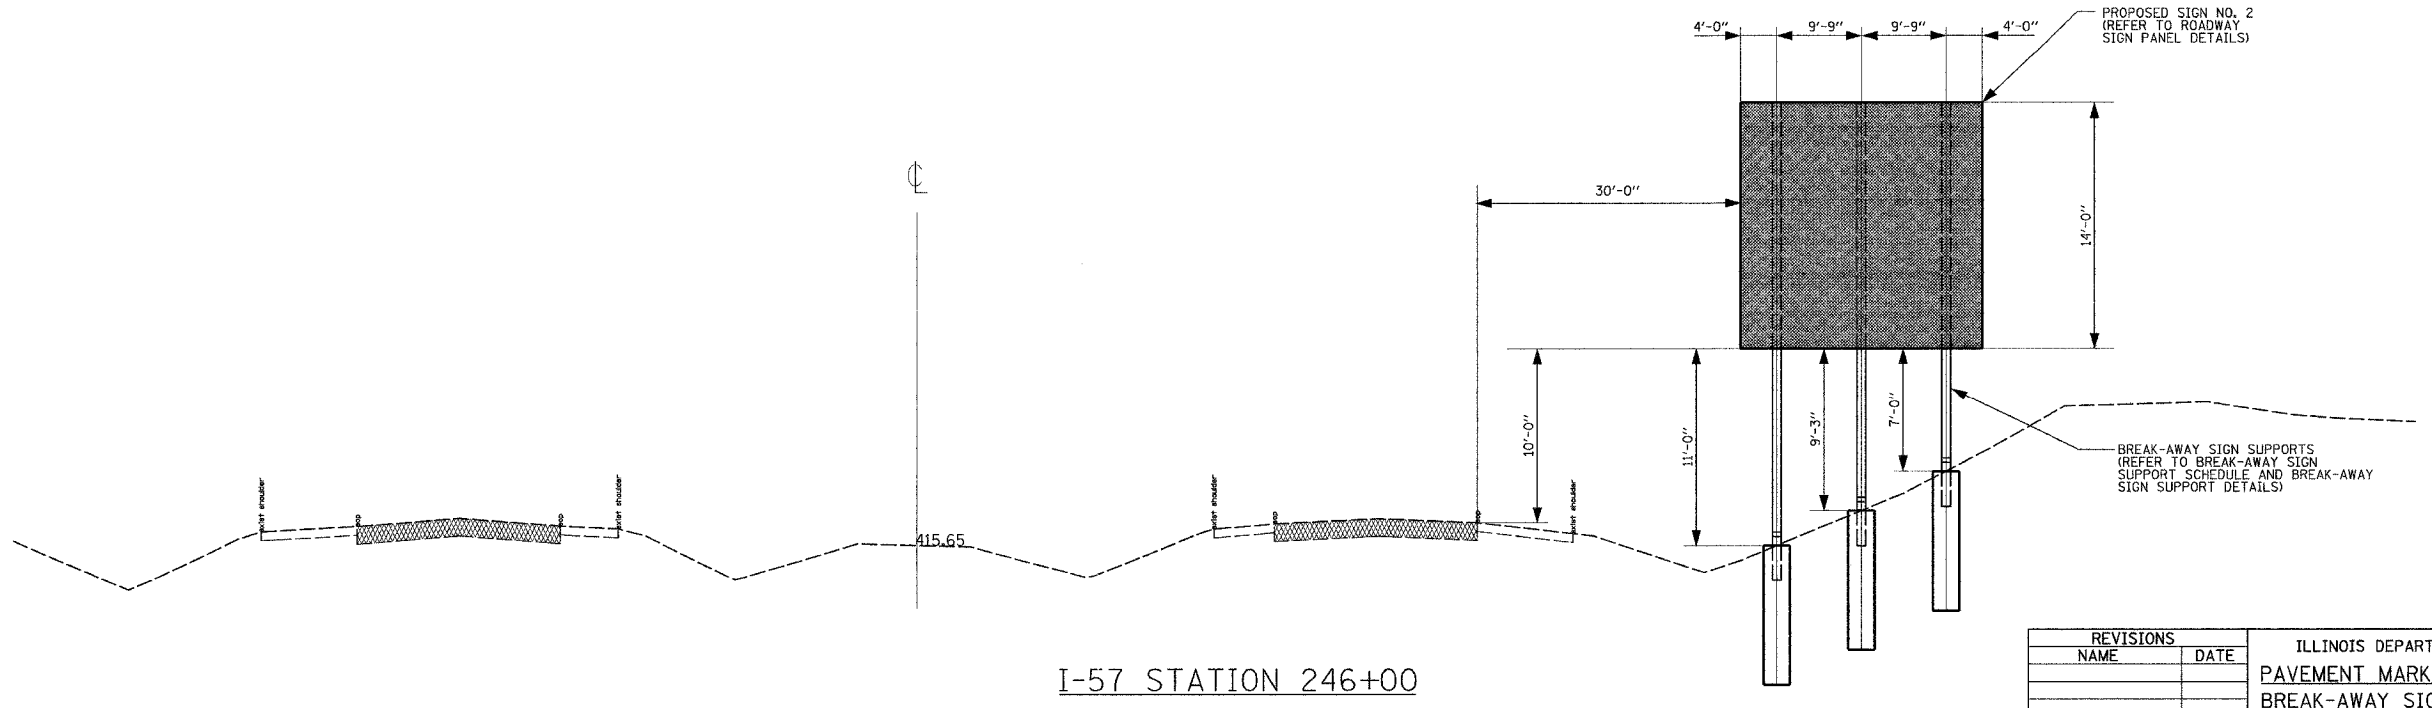


F.A.I. RTE.	SECTION	COUNTY	TOTAL SHEETS	SHEET NO.
57	(X1-6-2)HBK	WILLIAMSON	272	98
STA.	TO STA.			
FED. ROAD DIST. NO. 9	ILLINOIS	FED. AID PROJECT		

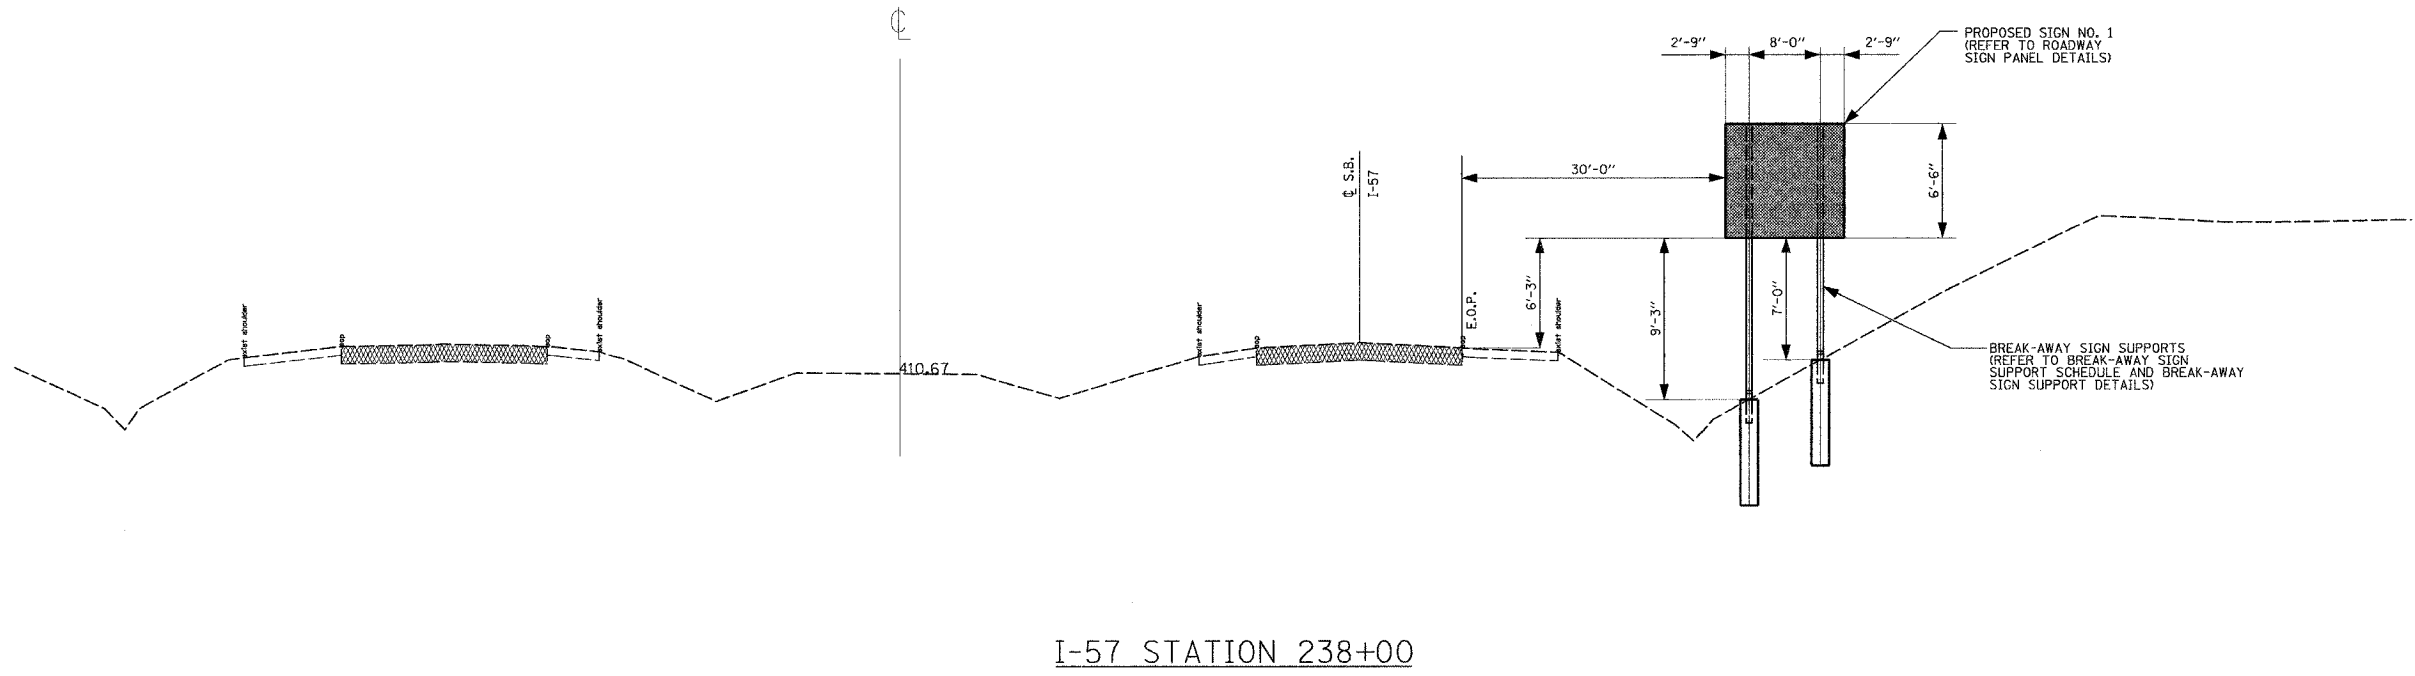

REVISIONS	
NAME	DATE

ILLINOIS DEPARTMENT OF TRANSPORTATION
PAVEMENT MARKING AND SIGNAGE PLANS
BREAK-AWAY SIGN SUPPORT ELEVATIONS

MORGAN AVENUE INTERCHANGE
 FAI ROUTE 57 WITH FAU ROUTE 9718
 WILLIAMSON COUNTY

SHEET 14 OF 19

SCALE: N/A
 DATE 3-19-2007

DRAWN BY DH
 CHECKED BY RD

PLOT DATE = 3/19/2007
 FILE NAME = F:\046500\sign\046500a-d10.dgn
 PLOT SCALE = 1/8"=1'-0"
 USER NAME = dchamber