


CONTRACT NO. 98994				
F.A.I. RTE.	SECTION	COUNTY	TOTAL SHEETS	SHEET NO.
57	(X1-6-2)HBK	WILLIAMSON	272	173
STA. 3+00.00 TO STA. 4+00.00				
FED. ROAD DIST. NO. 9 ILLINOIS			FED. AID PROJECT	

FINAL SURVEY	DATE
SURVEYED	BY
TEMPLATE	
AREAS CHECKED	
NO.	

ORIGINAL SURVEY	DATE
SURVEYED	BY
TEMPLATE	
AREAS CHECKED	
NO.	

PLOT DATE = 3/28/2007
 FILE NAME = P:\140800\140800.dgn
 PLOT SCALE = 1/8" = 100'-0"
 USER NAME = chowdhury

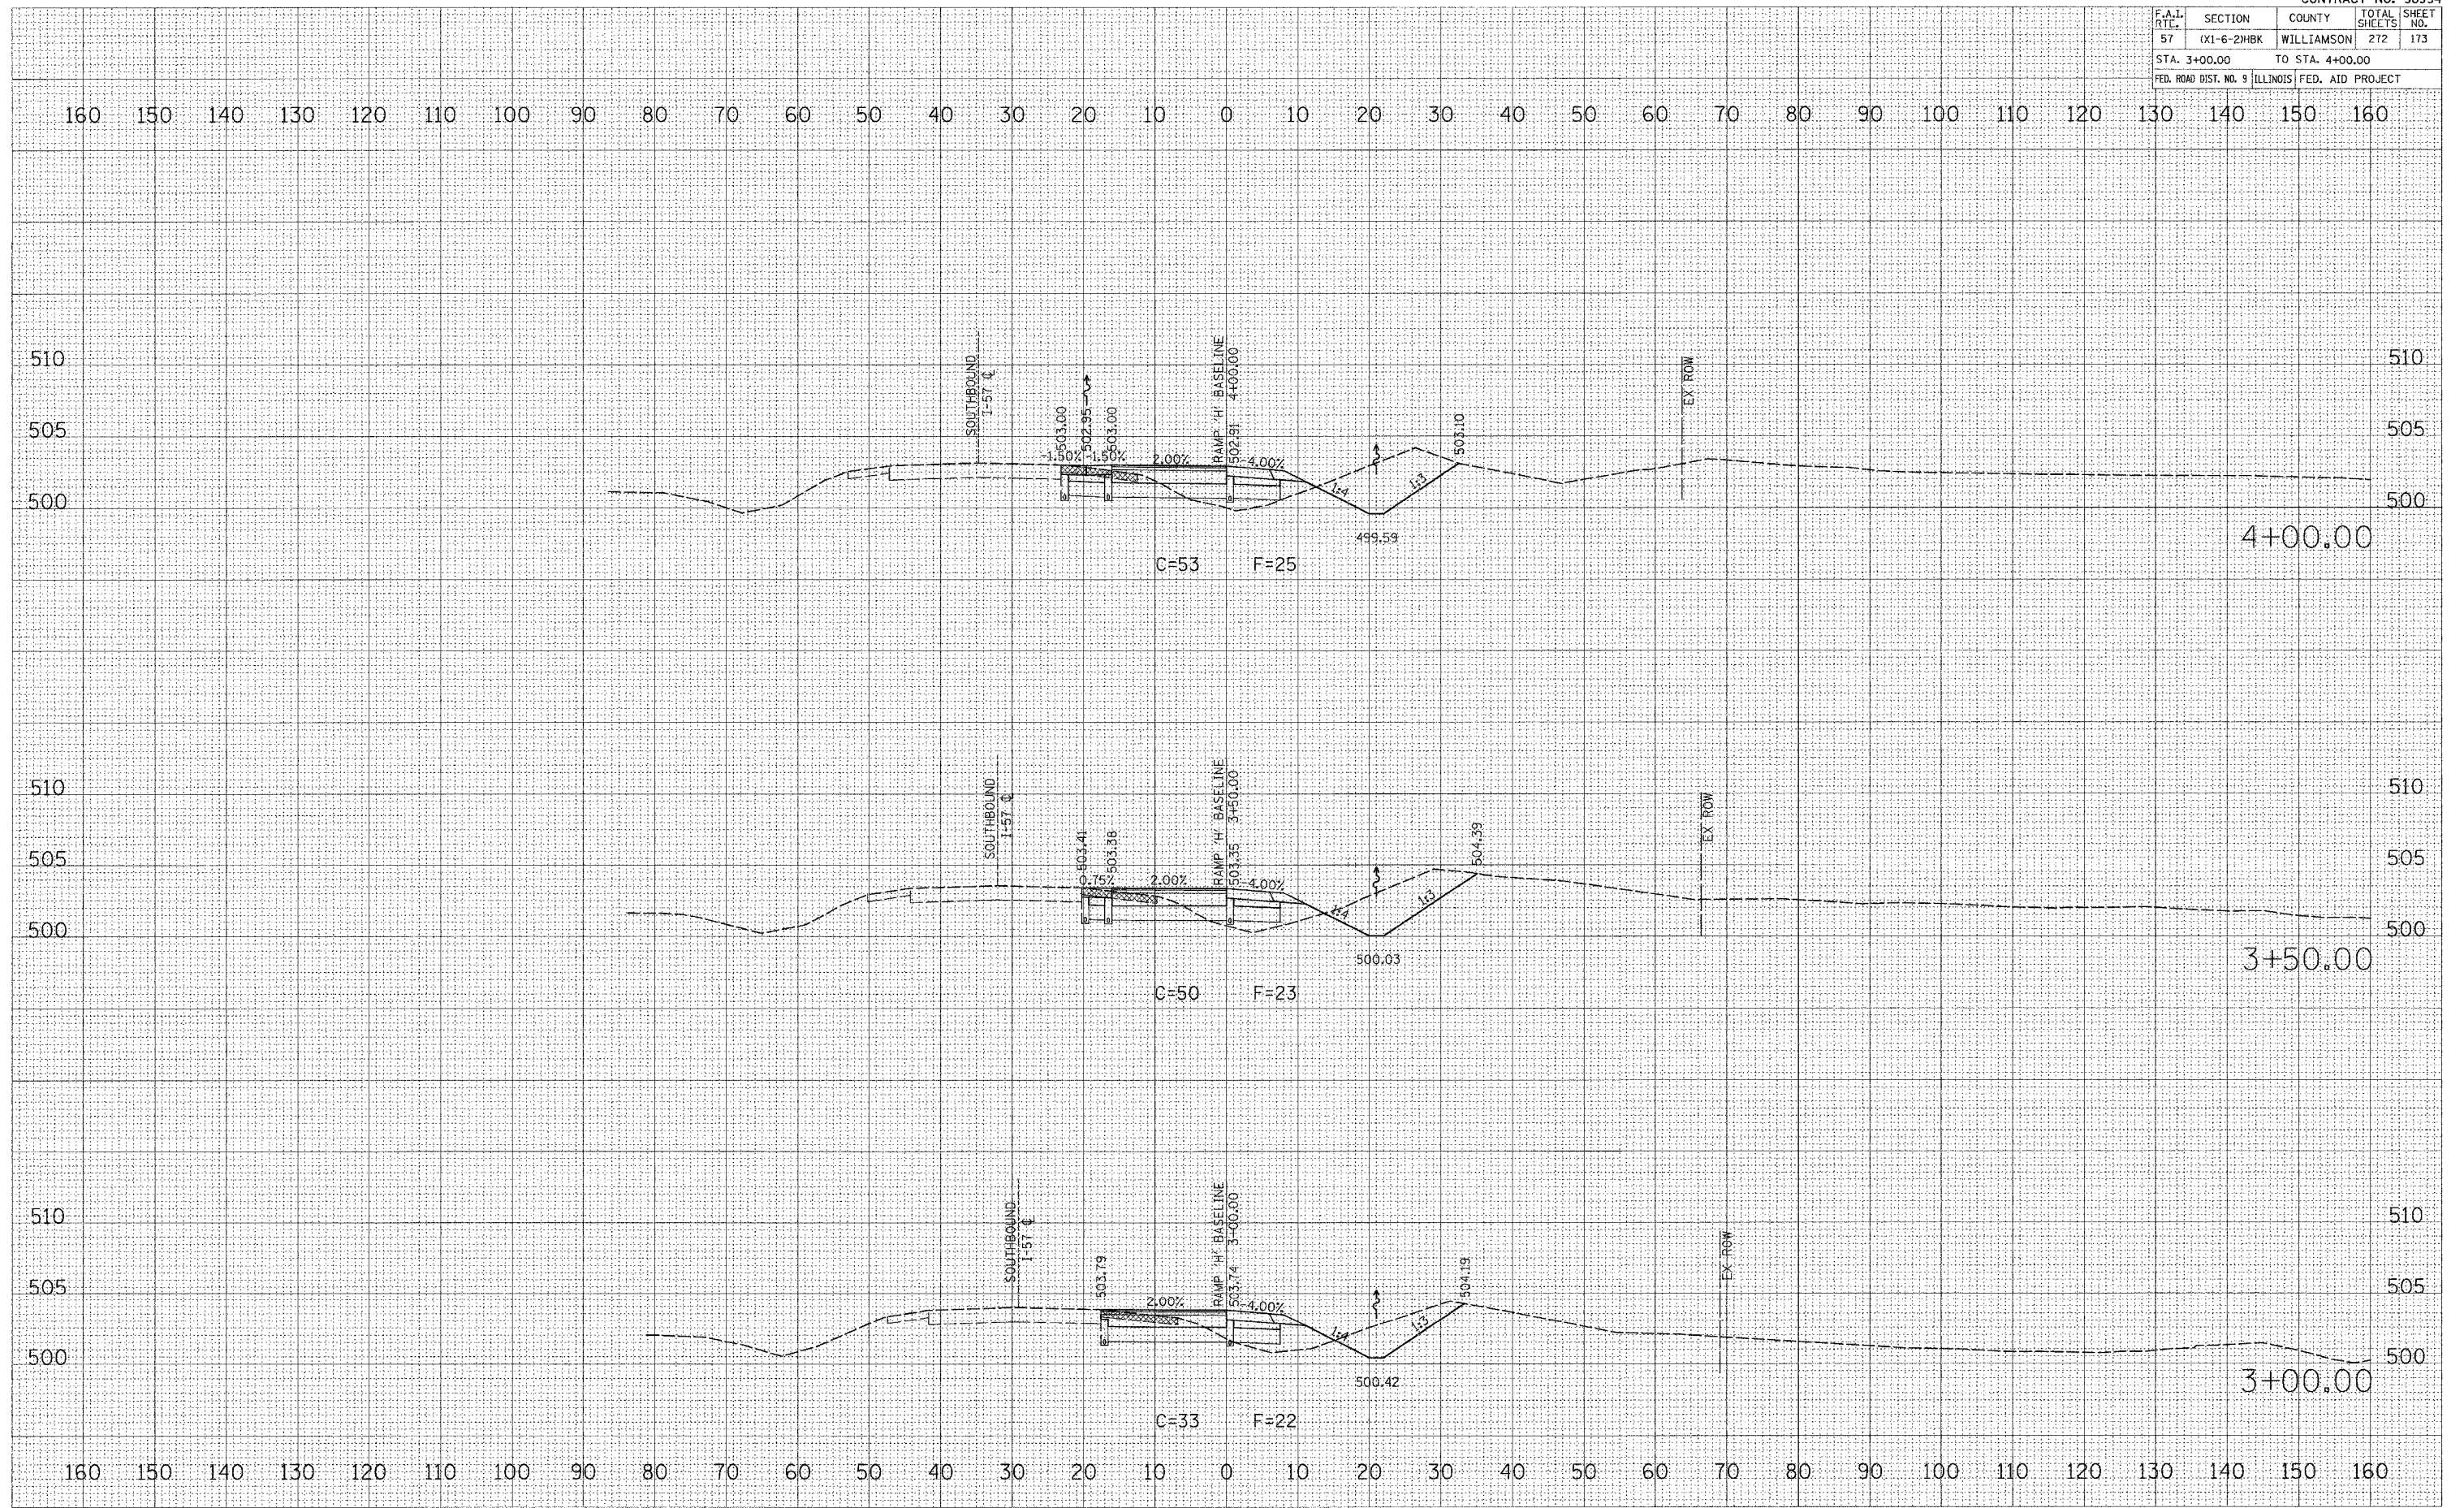

RAMP "H" CROSS SECTIONS