


CONTRACT NO. 98994				
F.A.I. RTE.	SECTION	COUNTY	TOTAL SHEETS	SHEET NO.
57	0X1-6-2HKB	WILLIAMSON	272	175
STA. 6+00.00		TO STA. 6+60.00		
FED. ROAD DIST. NO. 9		ILLINOIS FED. AID PROJECT		

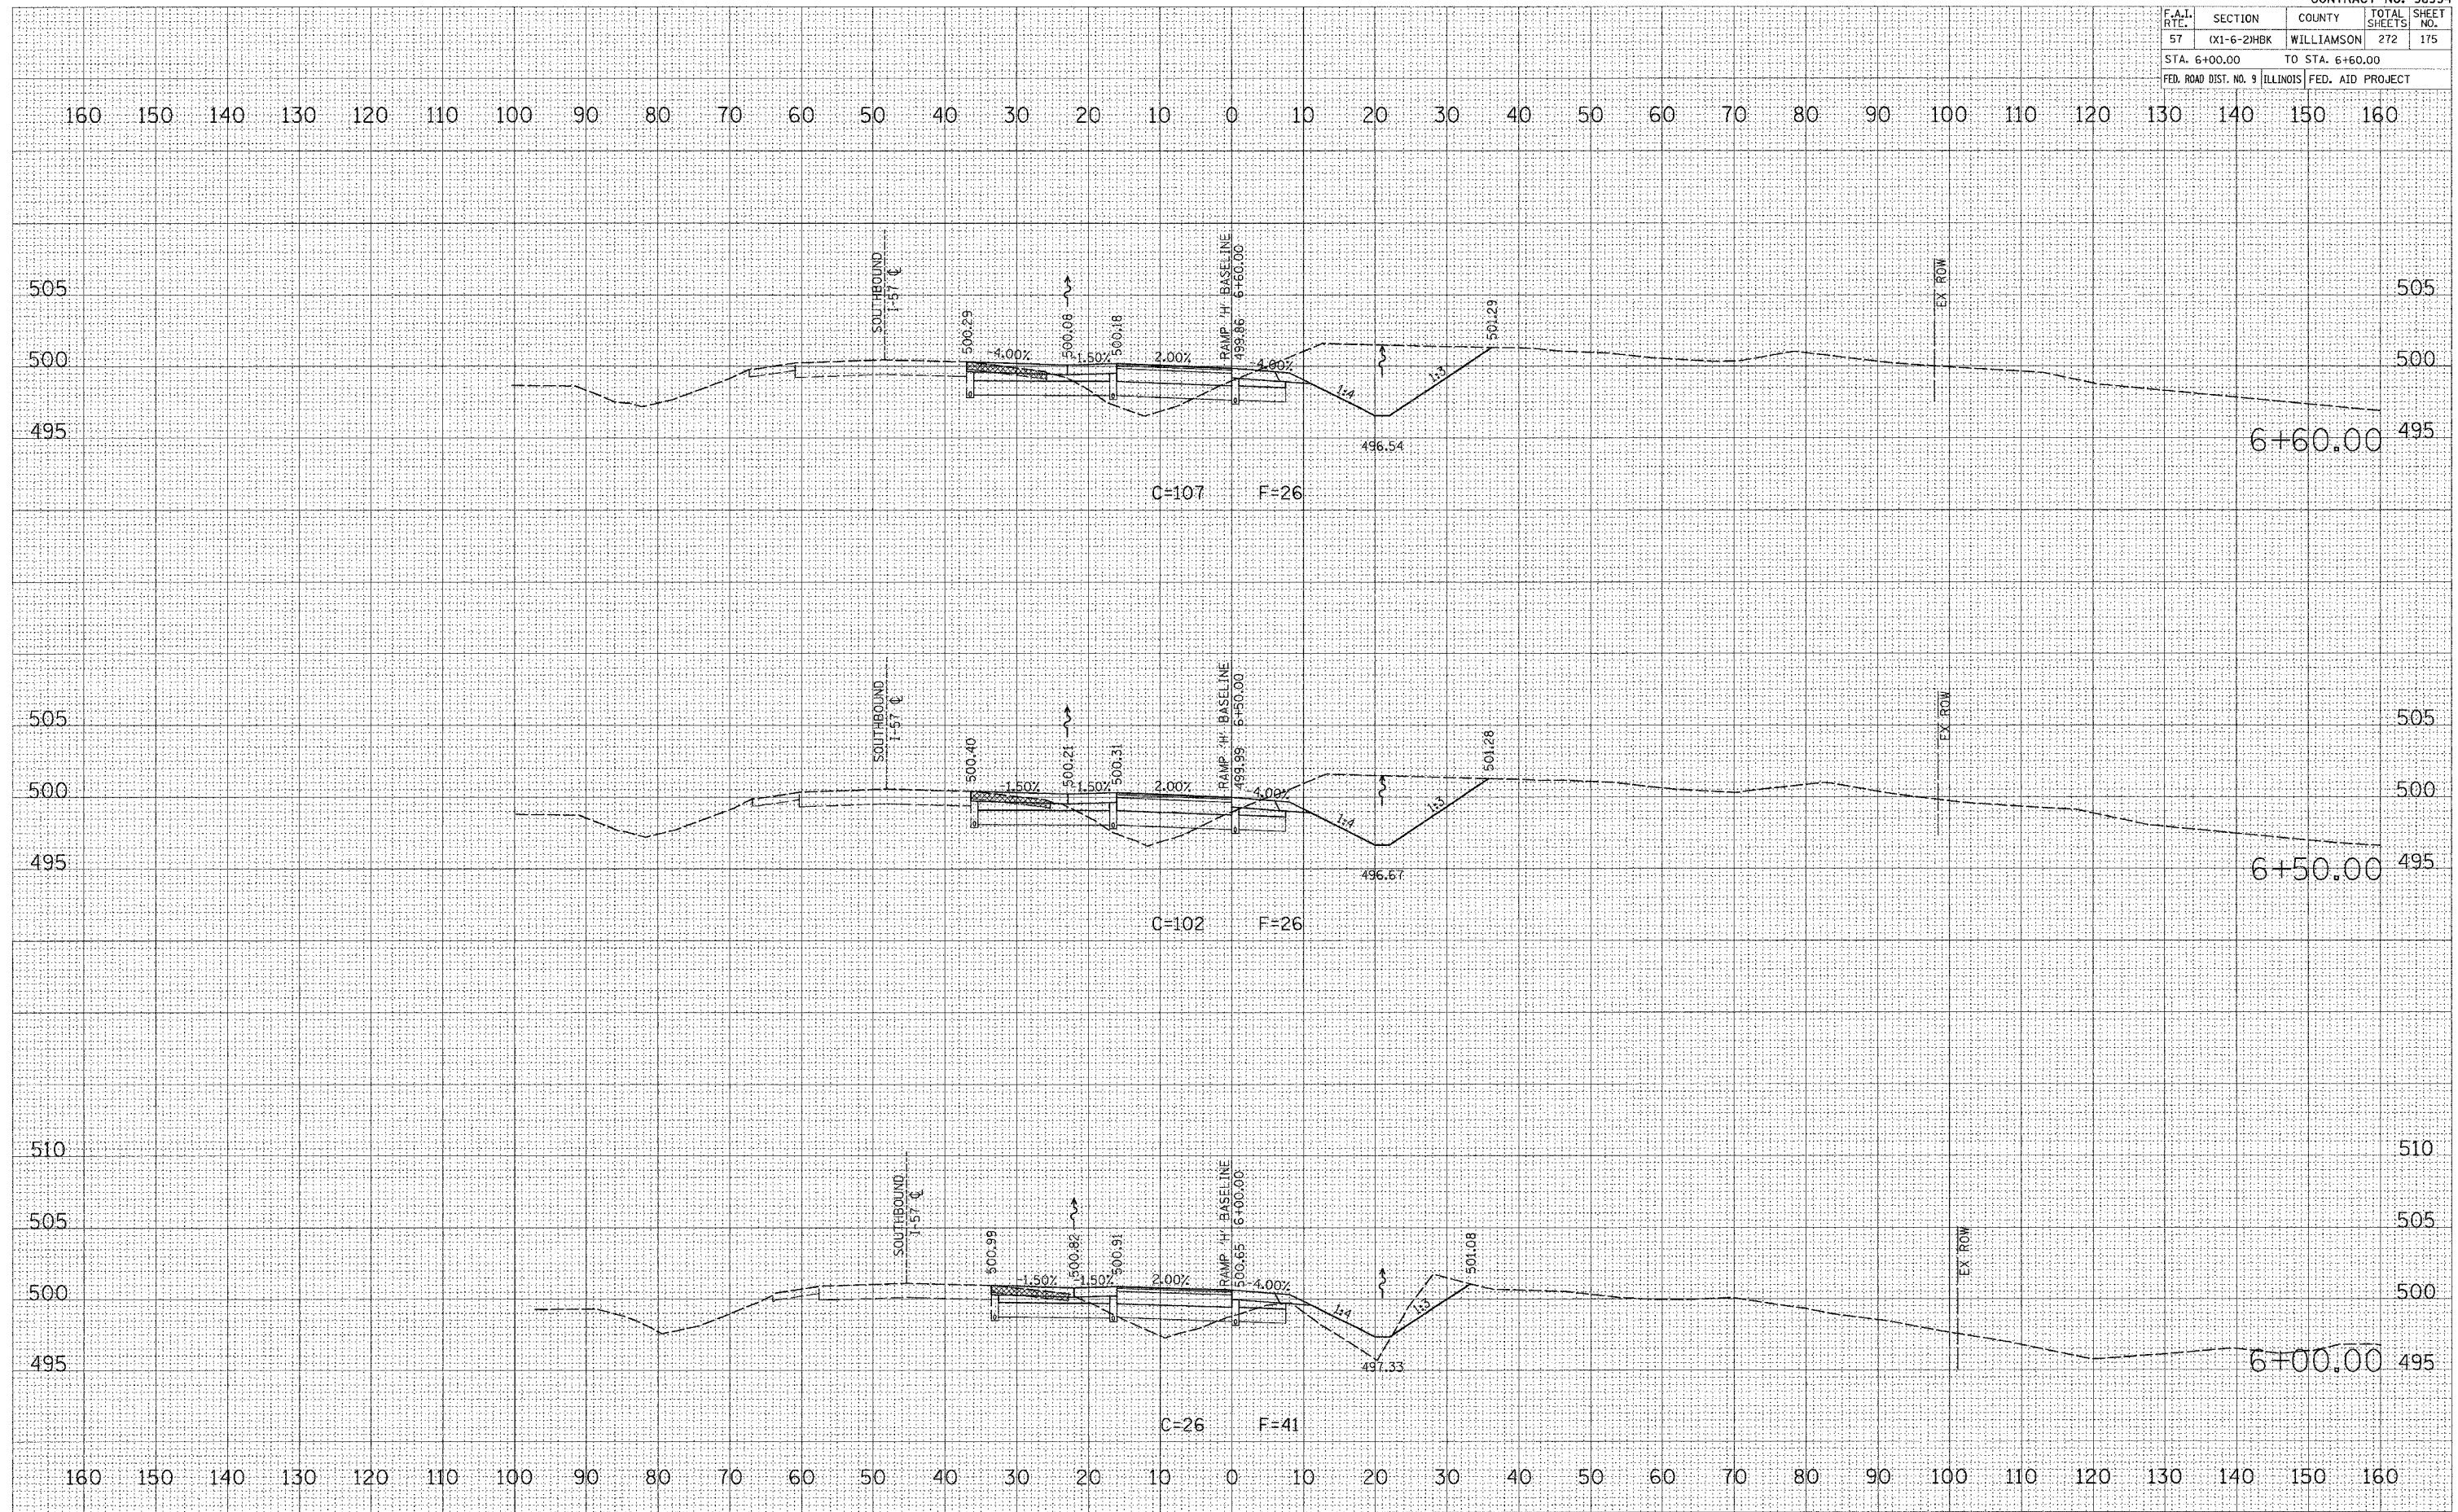

DATE _____ BY _____
 SURVEYED _____
 SURVEY _____
 NOTE BOOK _____
 AREAS _____
 AREAS CHECKED _____

DATE _____ BY _____
 SURVEYED _____
 SURVEY _____
 NOTE BOOK _____
 AREAS _____
 AREAS CHECKED _____

DATE = 9/20/2007
 FILE NAME = P:\98994\98994.dwg
 PLOT SCALE = 1/8" = 1' / IN.
 USER NAME = dchanner

RAMP "H" CROSS SECTIONS