


CONTRACT NO. 98994				
F.A.I. RTE.	SECTION	COUNTY	TOTAL SHEETS	SHEET NO.
57	(X1-6-2)HBK	WILLIAMSON	272	180
STA. 12+00.00 TO STA. 12+50.00				
FED. ROAD DIST. NO. 9 ILLINOIS			FED. AID PROJECT	

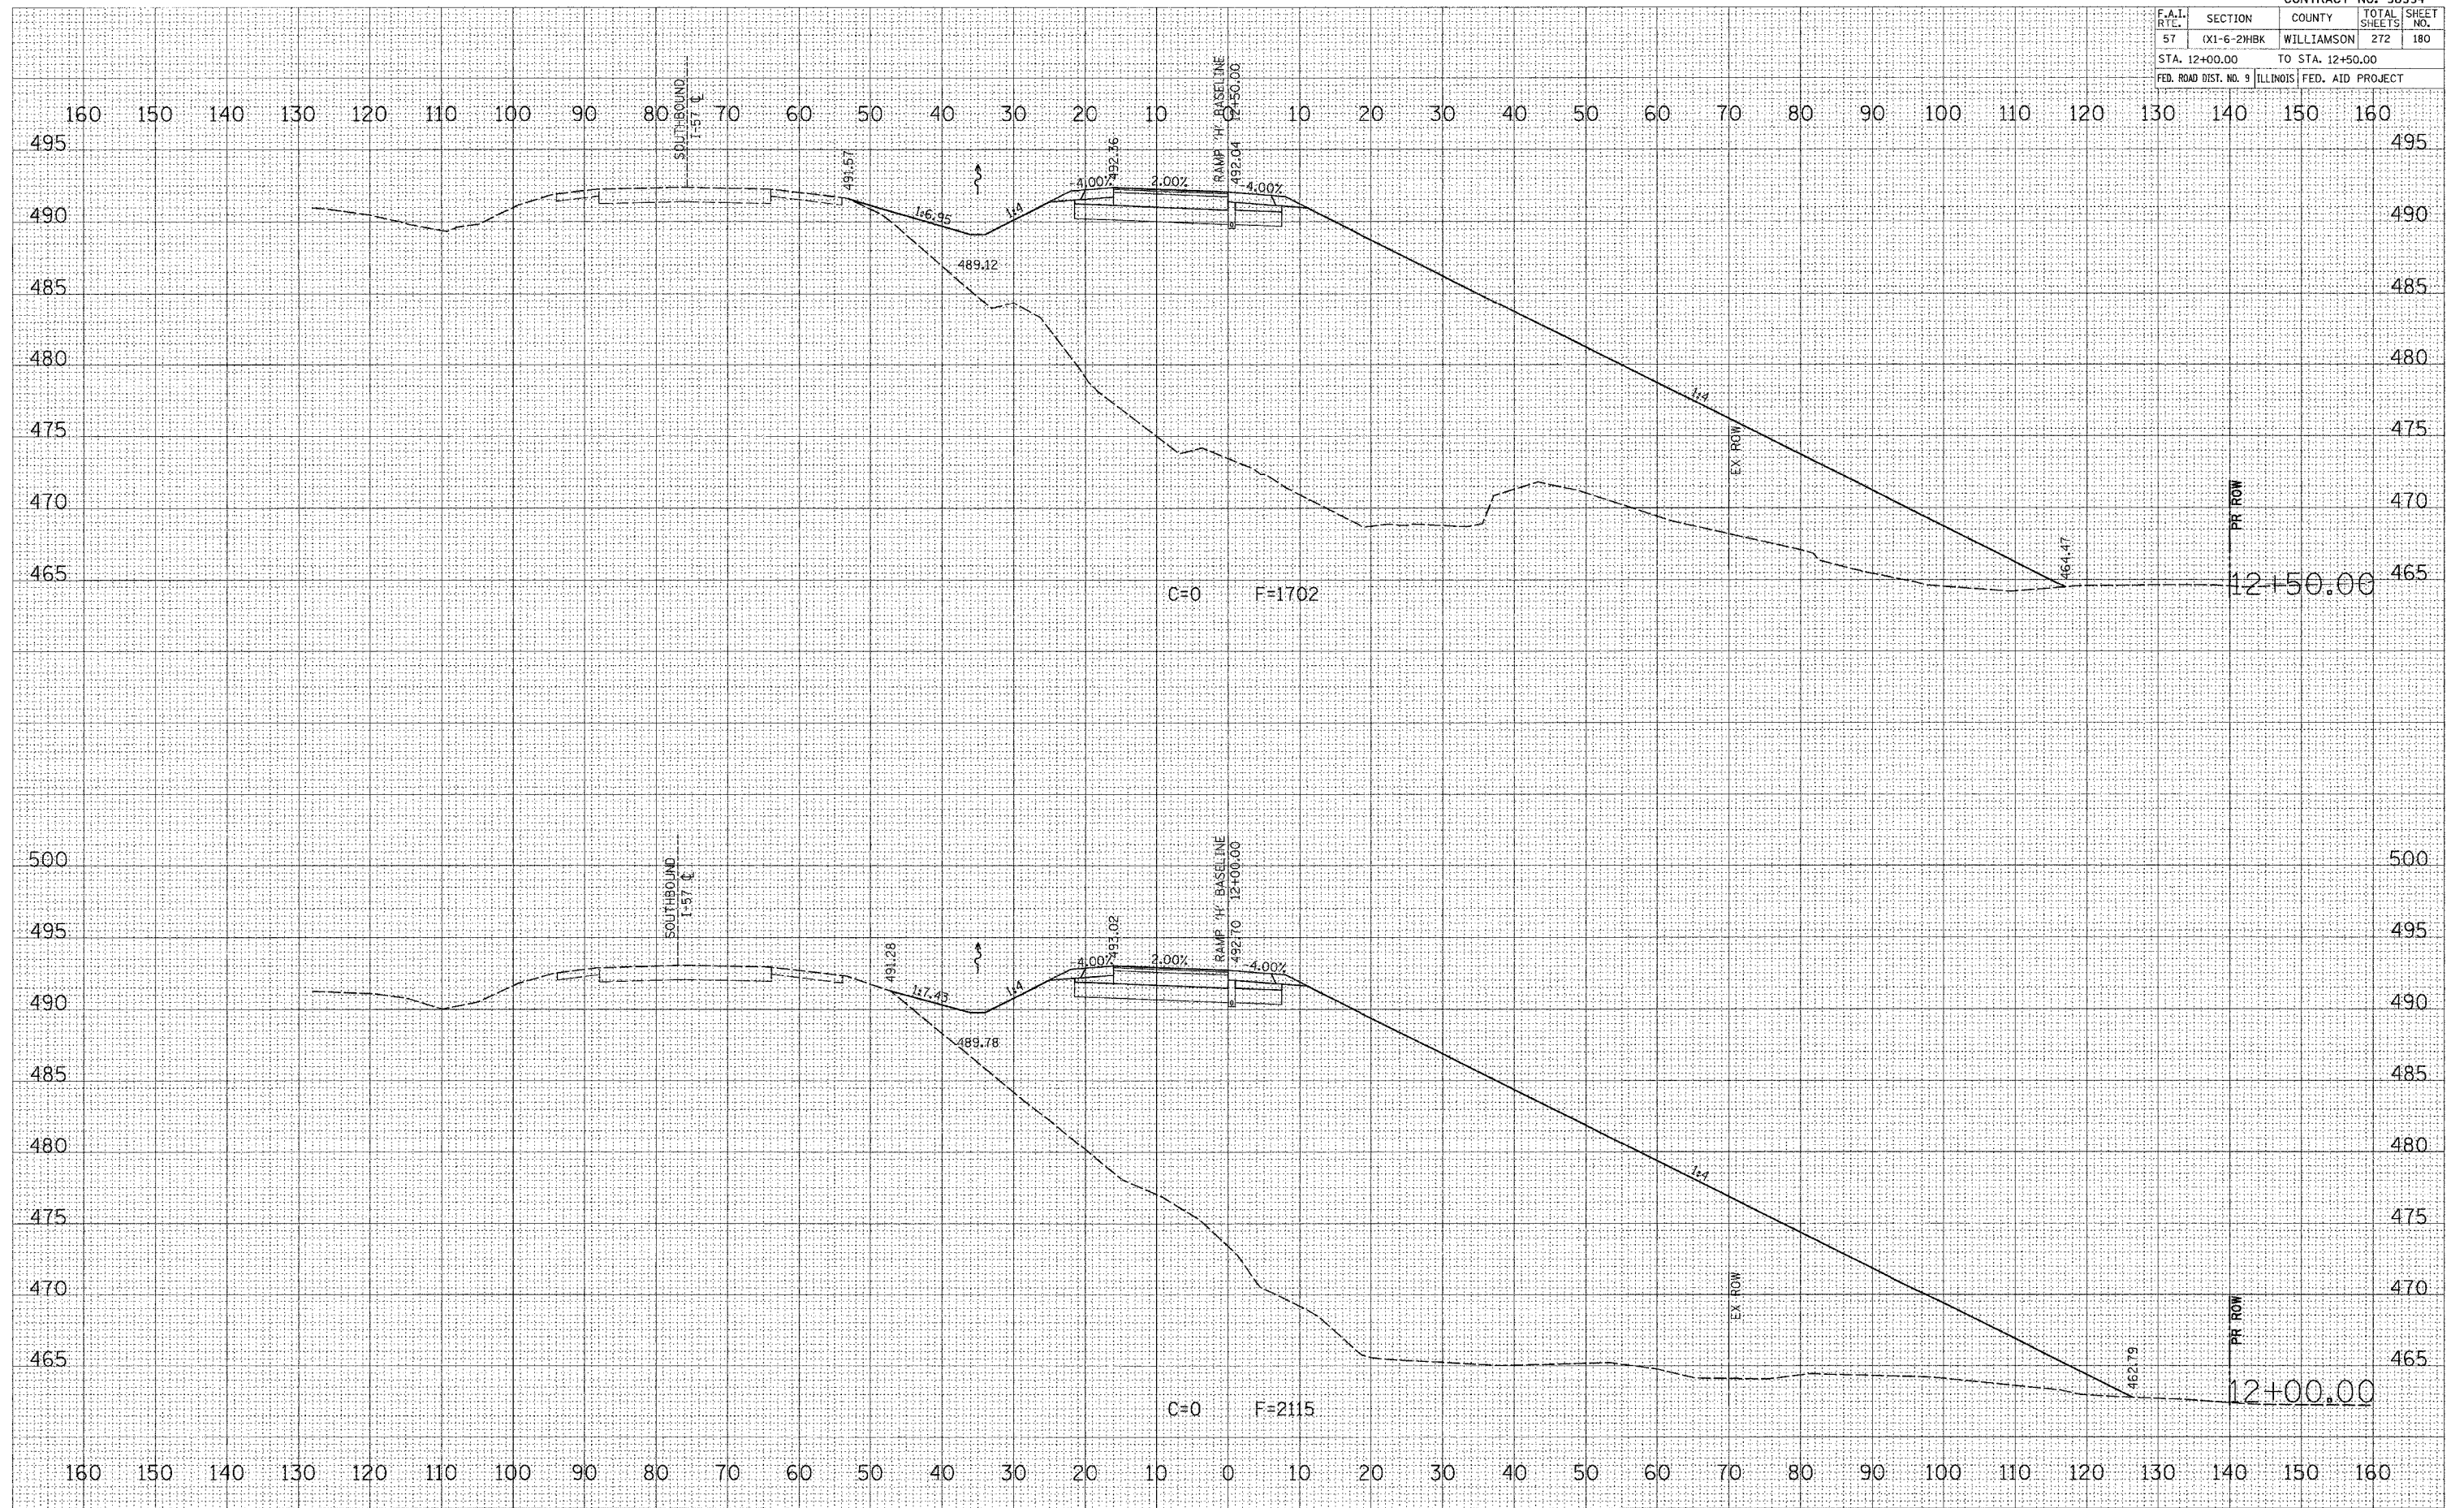

FINAL SURVEY BY DATE
 SURVEYED BY DATE
 NOTE BOOK NO.
 TEMPLATE AREAS CHECKED

ORIGINAL SURVEY BY DATE
 SURVEYED BY DATE
 NOTE BOOK NO.
 TEMPLATE AREAS CHECKED

PLOT DATE = 5/28/2007
 FILE NAME = P:\46880A.dgn
 PLOT SCALE = 1/8" = 1'-0"
 USER NAME = dsharpe

RAMP "H" CROSS SECTIONS