


CONTRACT NO. 98994				
F.A.I. RTE.	SECTION	COUNTY	TOTAL SHEETS	SHEET NO.
57	(X1-6-2)HBK	WILLIAMSON	272	181
STA. 13+00.00		TO STA. 13+50.00		
FED. ROAD DIST. NO. 9 ILLINOIS FED. AID PROJECT				

FINAL SURVEY	DATE
SURVEYED	BY
NOTE BOOK	
AREAS	
CHECKED	

ORIGINAL SURVEY	DATE
SURVEYED	BY
NOTE BOOK	
AREAS	
CHECKED	

PLOT DATE = 3/29/2007
 FILE NAME = P:\V\6260\fig\0\08888.mph\wt-pl\H.RAMP.
 PLOT SCALE = 1/8" = 100' / IN.
 USER NAME = jsharner

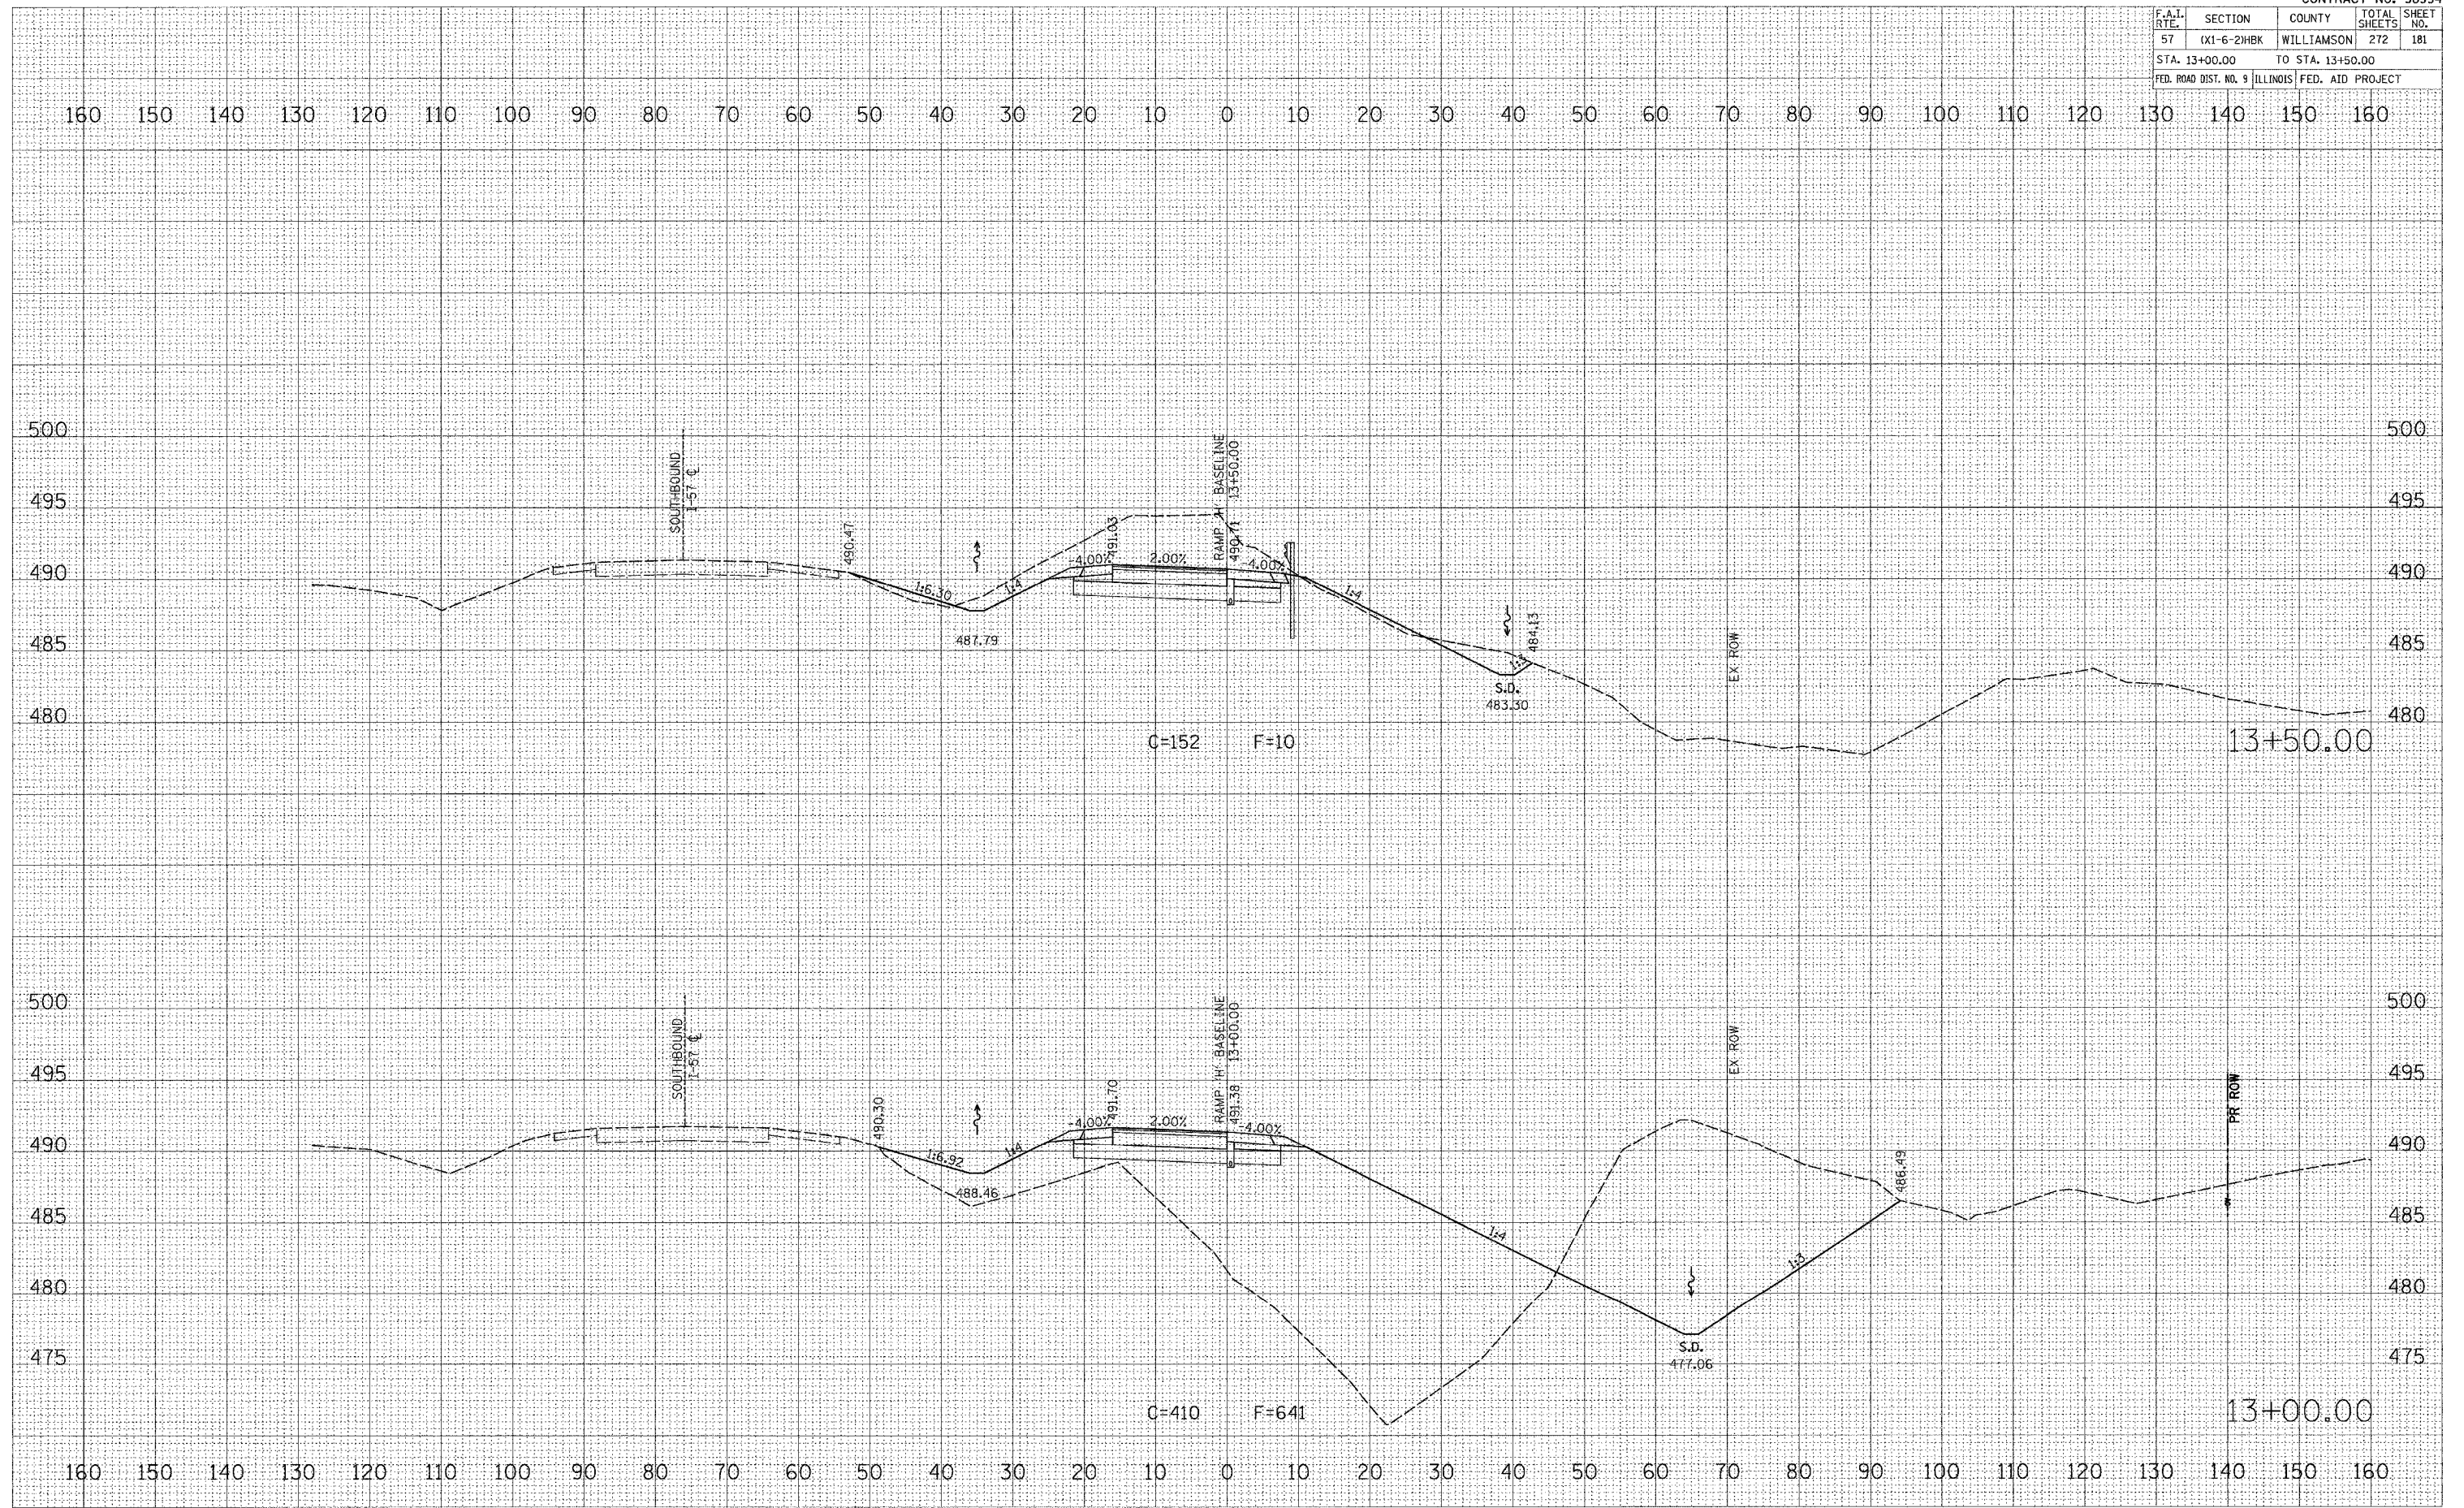

RAMP "H" CROSS SECTIONS