


CONTRACT NO. 98994				
F.A.I. RTE.	SECTION	COUNTY	TOTAL SHEETS	SHEET NO.
57	(X1-6-2)HBK	WILLIAMSON	272	187
STA. 20+00.00 TO STA. 21+00.00				
FED. ROAD DIST. NO. 9 ILLINOIS			FED. AID PROJECT	

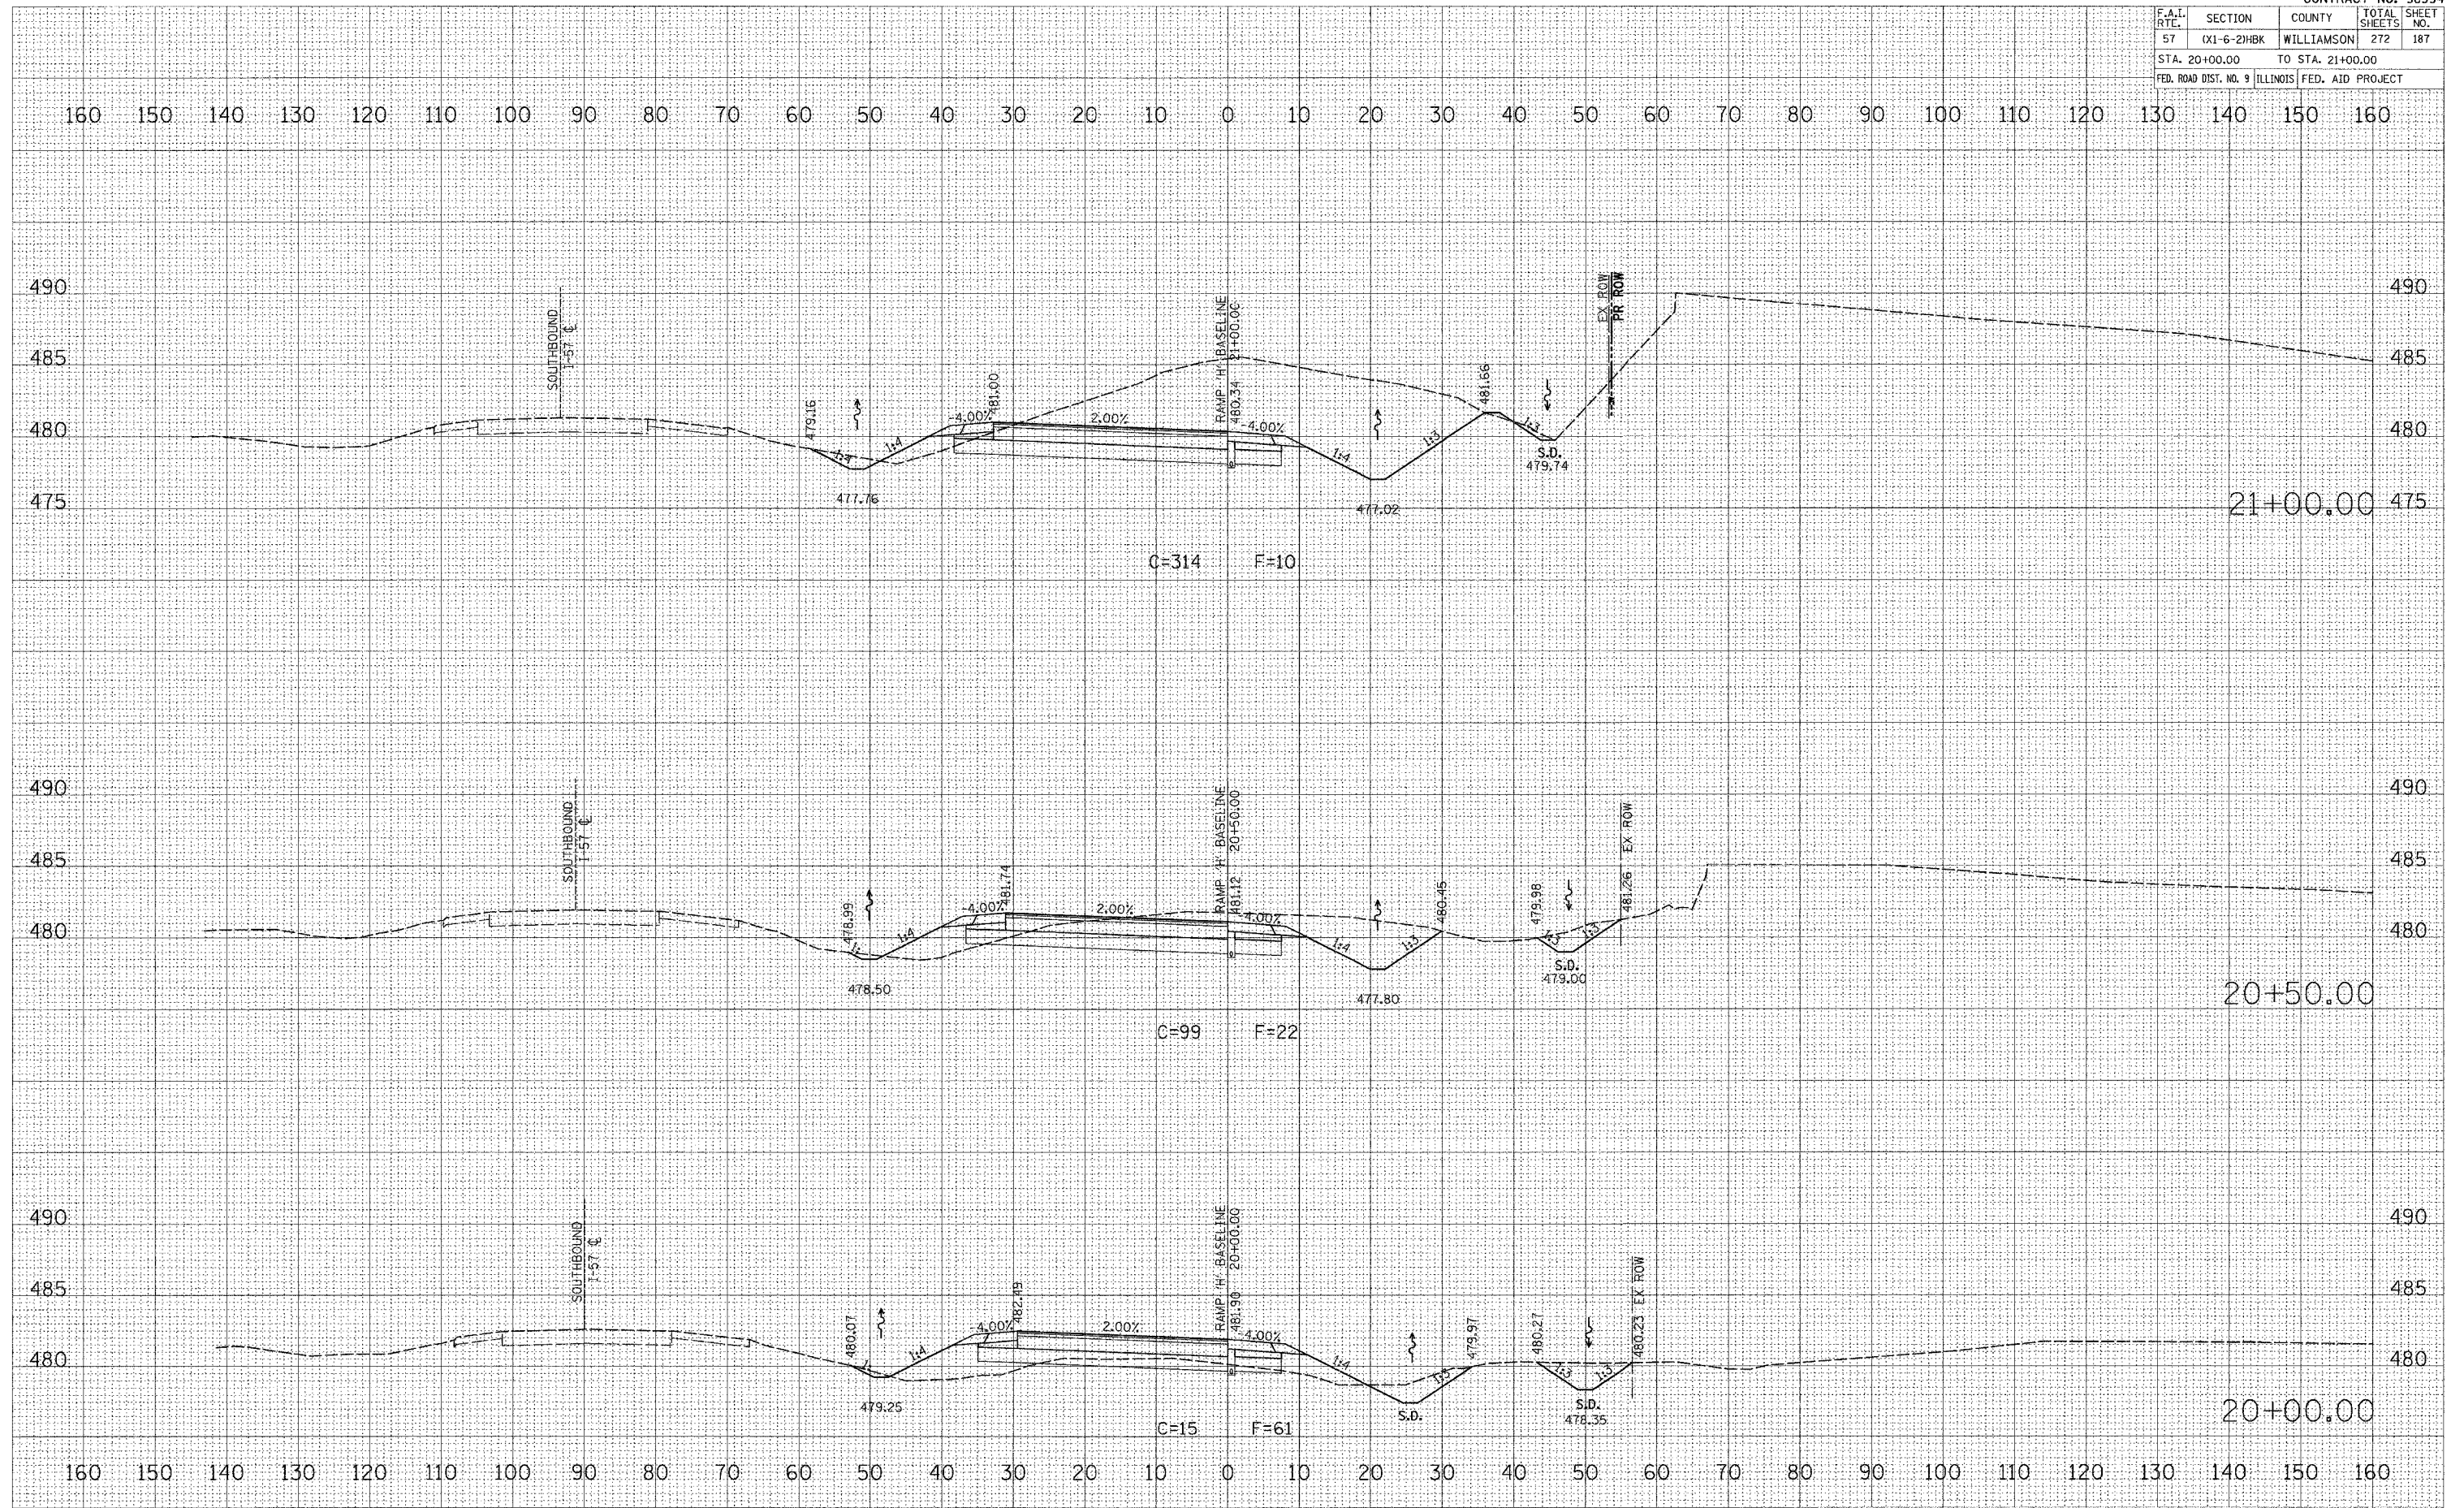

FINAL SURVEY BY DATE
 SURVEYED BY DATE
 TEMPLATE AREAS CHECKED
 NOTE BOOK AREAS CHECKED
 NO.

ORIGINAL SURVEY BY DATE
 SURVEYED BY DATE
 TEMPLATE AREAS CHECKED
 NOTE BOOK AREAS CHECKED
 NO.

PLOT DATE = 3/29/2007
 FILE NAME = P:\148290.dgn
 PLOT SCALE = 1/8"=1'-0"
 USER NAME = dhammer

RAMP "H" CROSS SECTIONS