


CONTRACT NO. 98994				
F.A.I. RTE.	SECTION	COUNTY	TOTAL SHEETS	SHEET NO.
57	(X1-6-2)H&K	WILLIAMSON	272	188
STA. 21+07.42 TO STA. 22+00.00				
FED. ROAD DIST. NO. 9 ILLINOIS FED. AID PROJECT				

BY _____ DATE _____
 SURVEYED _____
 SURVEY _____
 TEMPLATE _____
 NOTE BOOK _____
 AREAS CHECKED _____

BY _____ DATE _____
 SURVEYED _____
 SURVEY _____
 TEMPLATE _____
 NOTE BOOK _____
 AREAS CHECKED _____

PLOT DATE = 3/20/2007
 FILE NAME = P:\040600\040600.dgn
 PLOT SCALE = 1/8" = 100'-0"
 USER NAME = jhanner

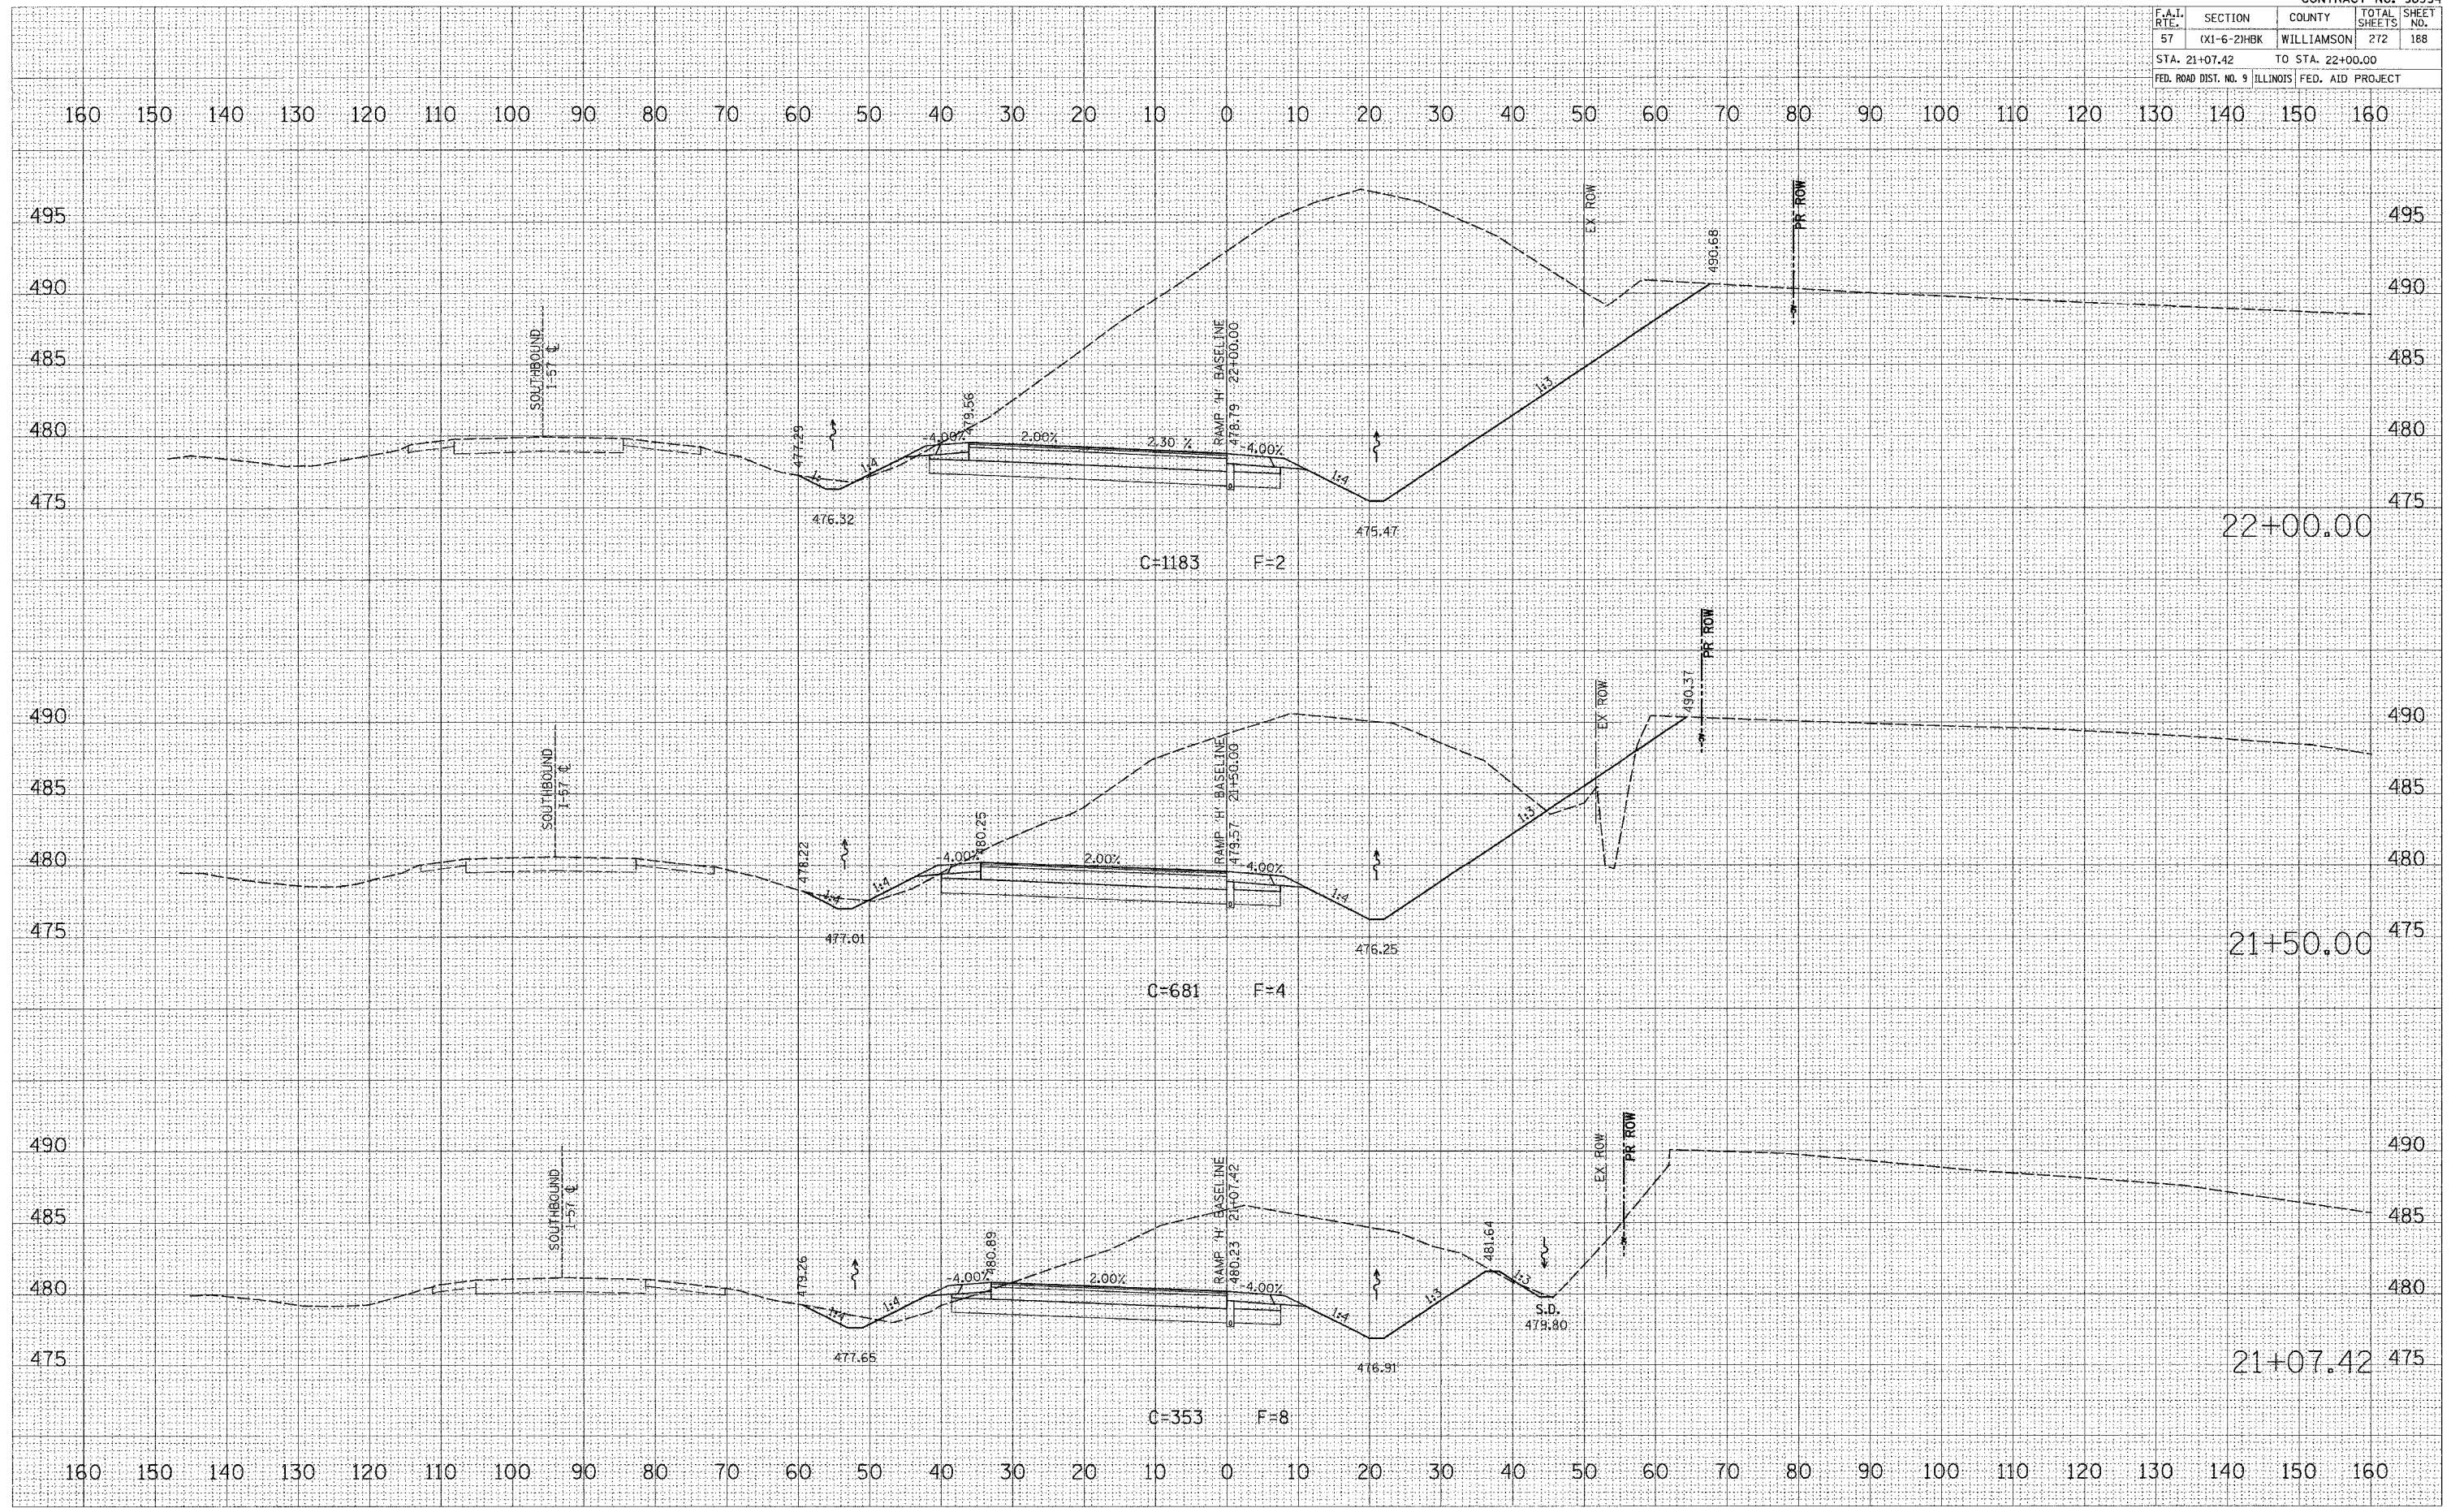

RAMP "H" CROSS SECTIONS