


CONTRACT NO. 98994				
F.A.I. RTE.	SECTION	COUNTY	TOTAL SHEETS	SHEET NO.
57	XI-6-2MBK	WILLIAMSON	272	194
STA. 26+50.00		TO STA. 27+00.00		
FED. ROAD DIST. NO. 9 ILLINOIS FED. AID PROJECT				

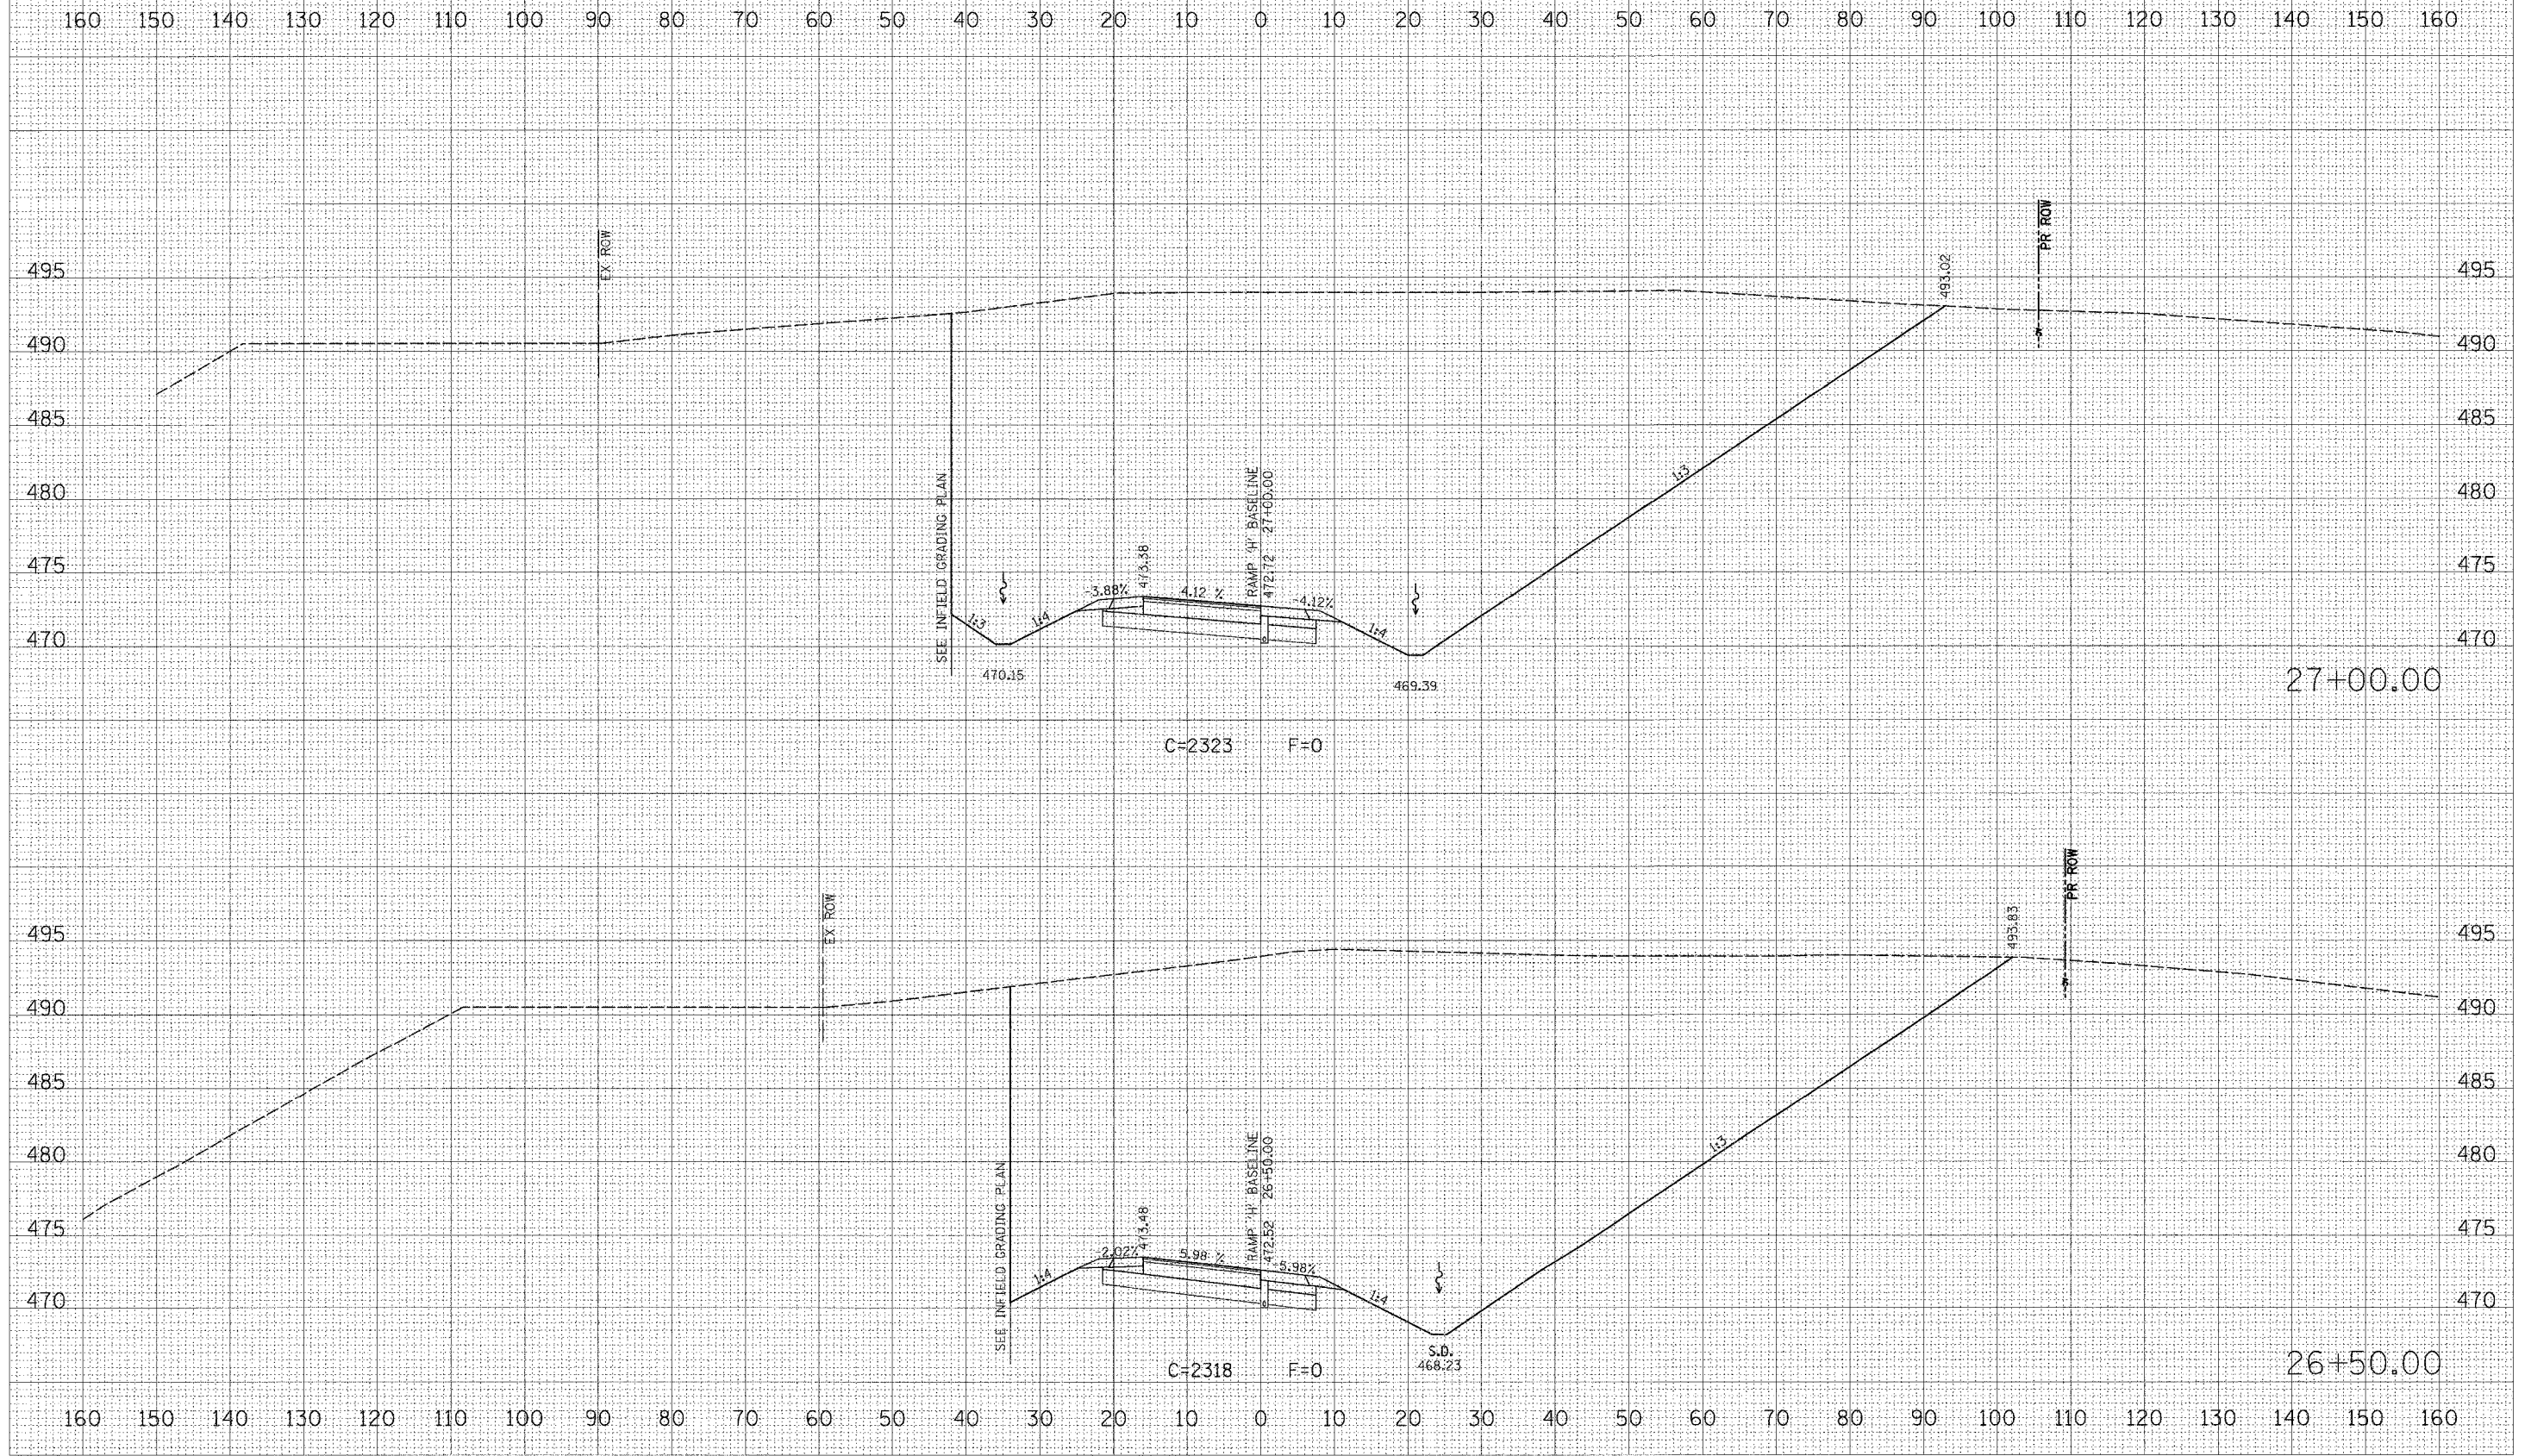

BY: _____ DATE: _____
 SURVEYED: _____
 SURVEY TEMPLATE: _____
 NOTE BOOK: _____
 AREAS CHECKED: _____
 AS: _____

BY: _____ DATE: _____
 ORIGINAL SURVEY: _____
 SURVEY TEMPLATE: _____
 NOTE BOOK: _____
 AREAS CHECKED: _____
 AS: _____

PLOT DATE = 4/26/2007
 FILE NAME = P:\04082007\dgn\04082007.rvt
 USER = gsharrier