
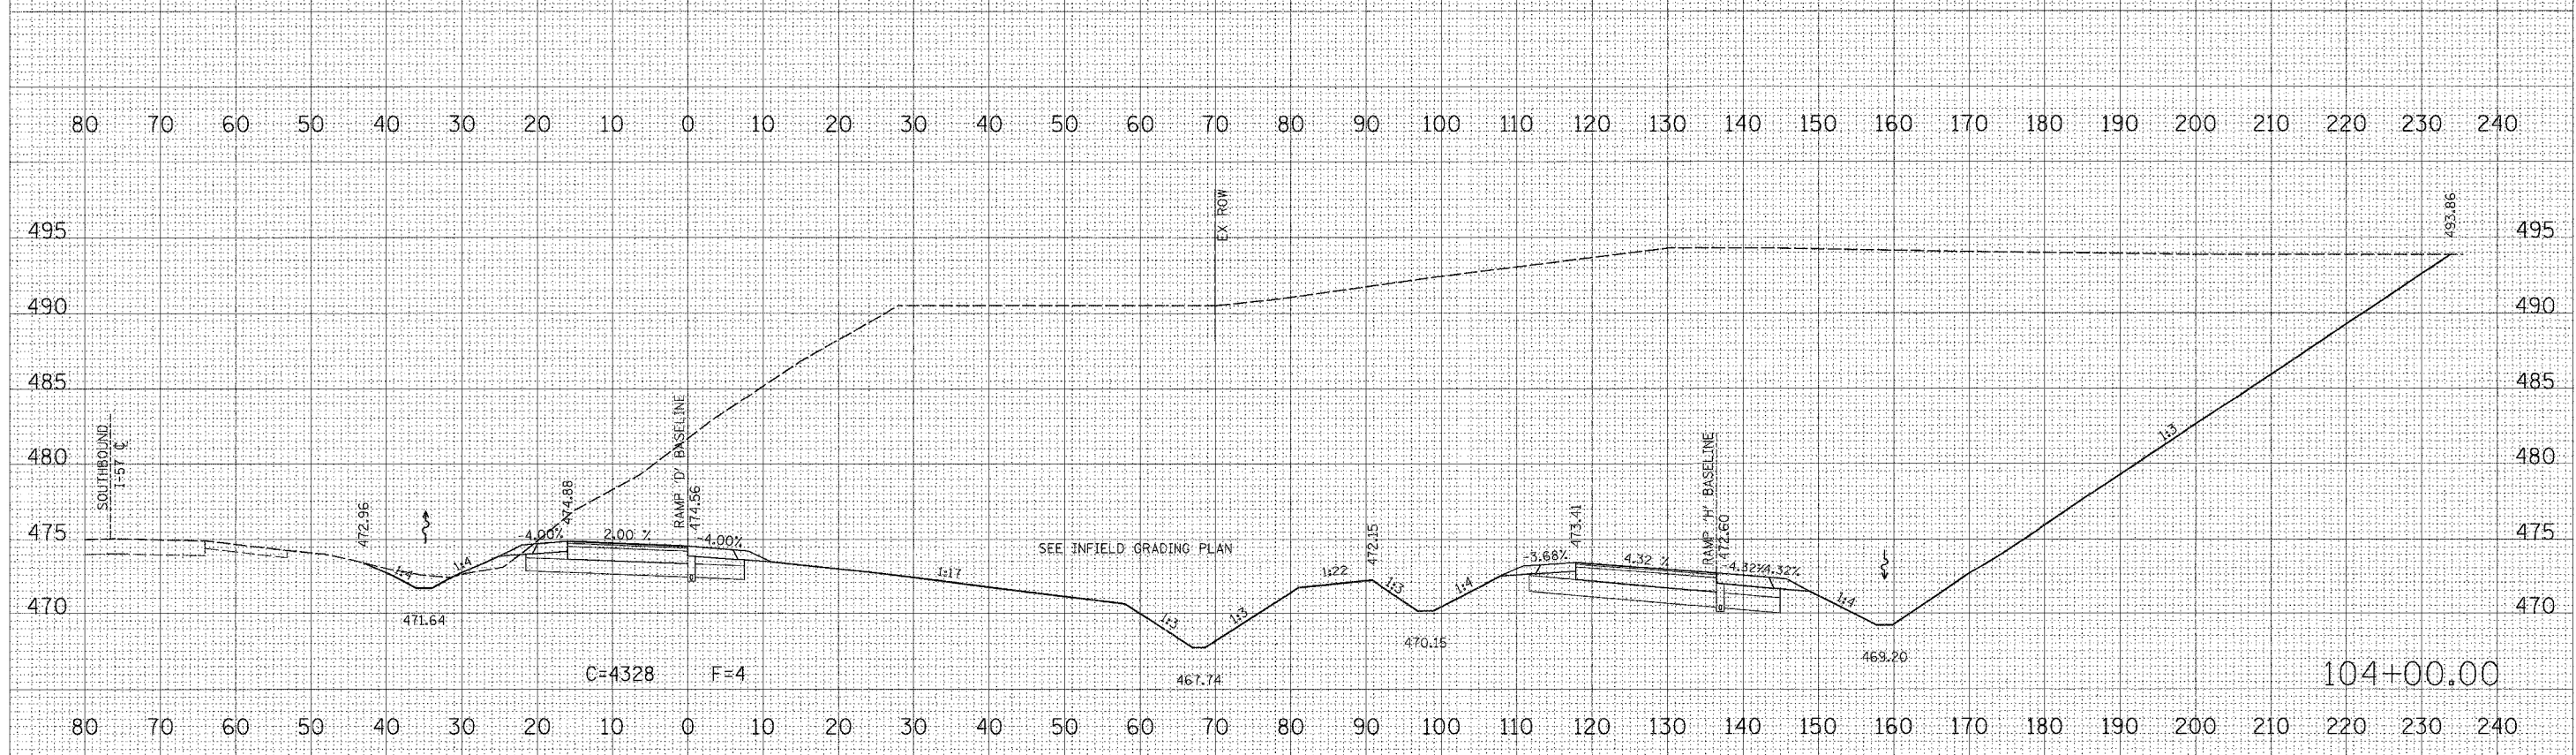


CONTRACT NO. 98994			
F.A.I. RTE.	SECTION	COUNTY	TOTAL SHEETS
57	0X1-6-21HBK	WILLIAMSON	272
STA. 104+00.00		TO STA. 104+50.00	
FED. ROAD DIST. NO. 9 ILLINOIS FED. AID PROJECT			

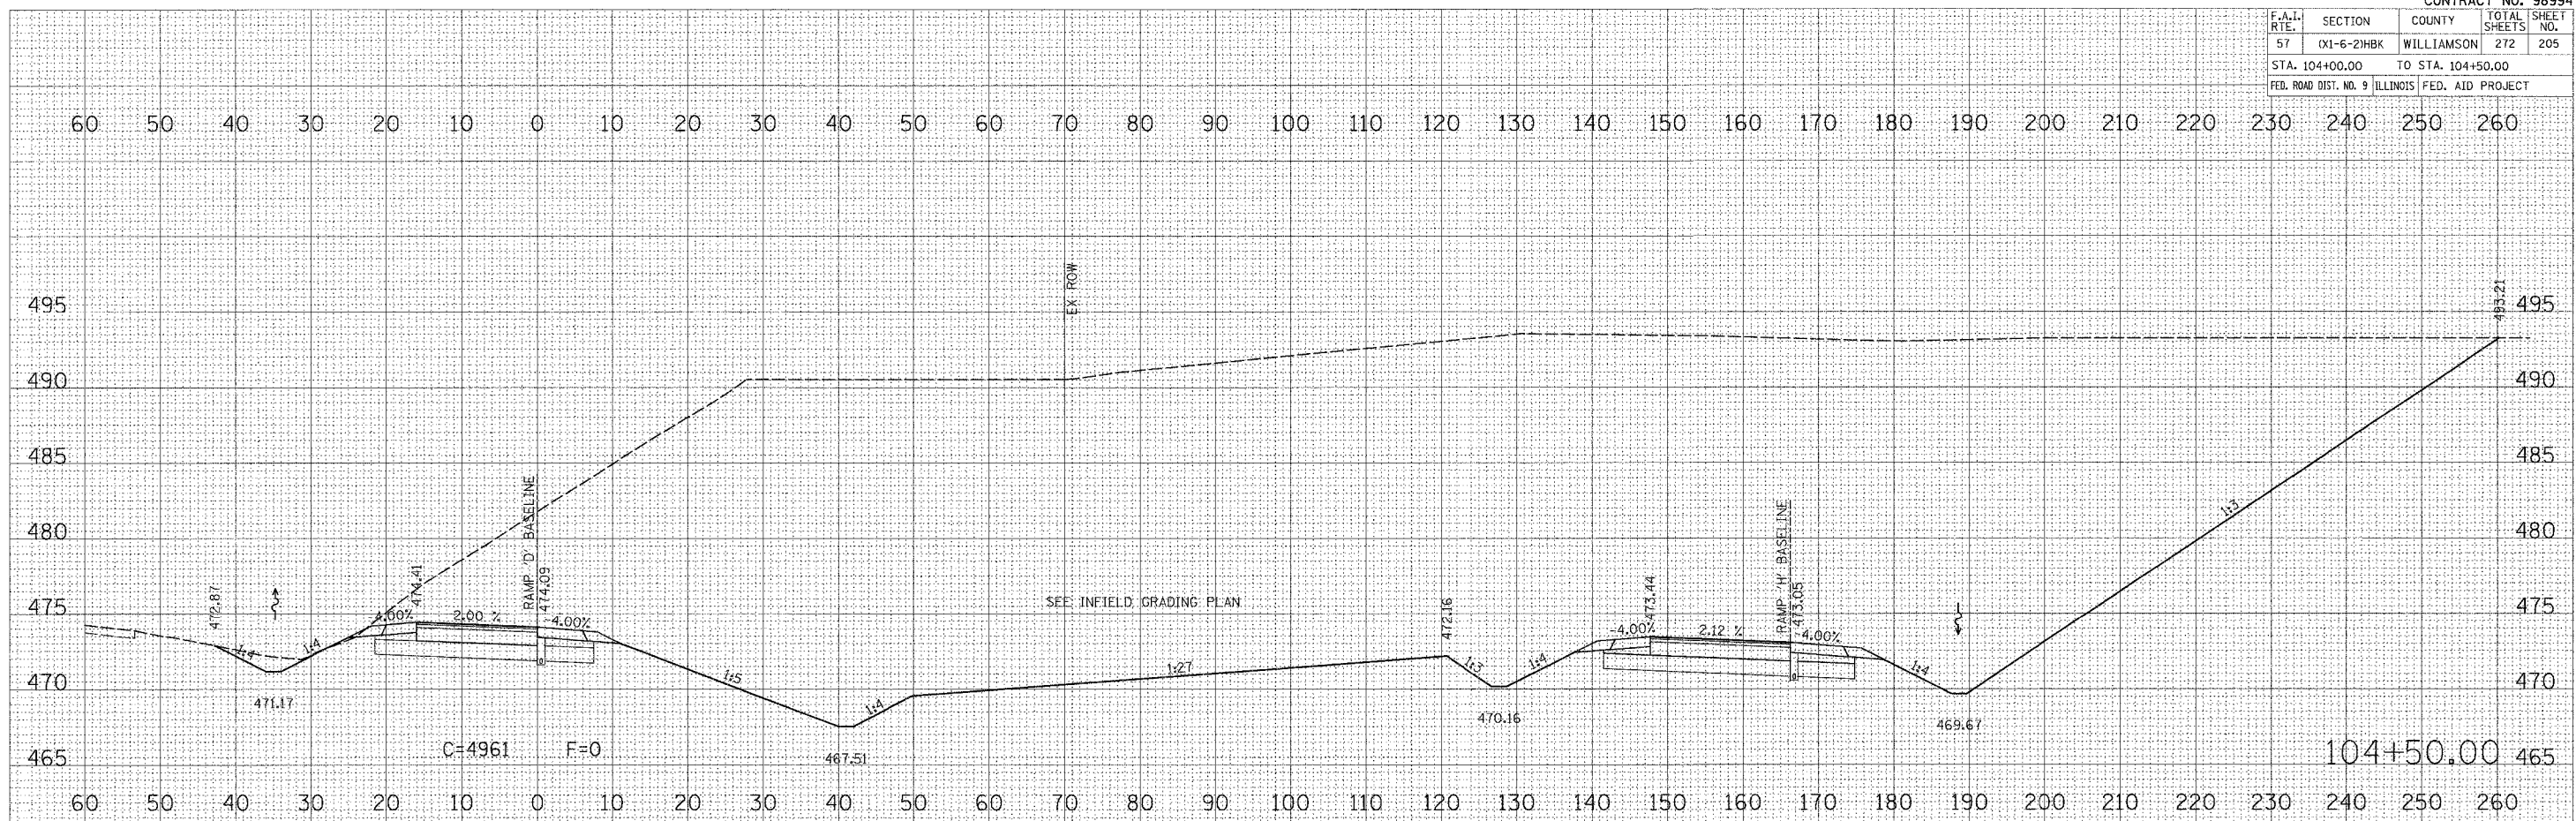

DATE: _____
 BY: _____
 SURVEYED: _____
 CHECKED: _____
 TEMPLATE: _____
 AREA: _____
 NO. _____

DATE: _____
 BY: _____
 SURVEYED: _____
 CHECKED: _____
 TEMPLATE: _____
 AREA: _____
 NO. _____

PLOT DATE = 4/26/2007
 FILE NAME = P:\042600\042600\road\104+00-104+50.dwg
 PLOT SCALE = 1/8"=1'-0"
 USER NAME = grommer

RAMP "D" CROSS SECTIONS