


| CONTRACT NO. 98994 | | | | |
|---|-------------|------------|--------------|-----------|
| F.A.I. RTE. | SECTION | COUNTY | TOTAL SHEETS | SHEET NO. |
| 57 | (X1-6-2)HBK | WILLIAMSON | 272 | 206 |
| STA. 105+00.00 TO STA. 105+50.00 | | | | |
| FED. ROAD DIST. NO. 9 ILLINOIS FED. AID PROJECT | | | | |

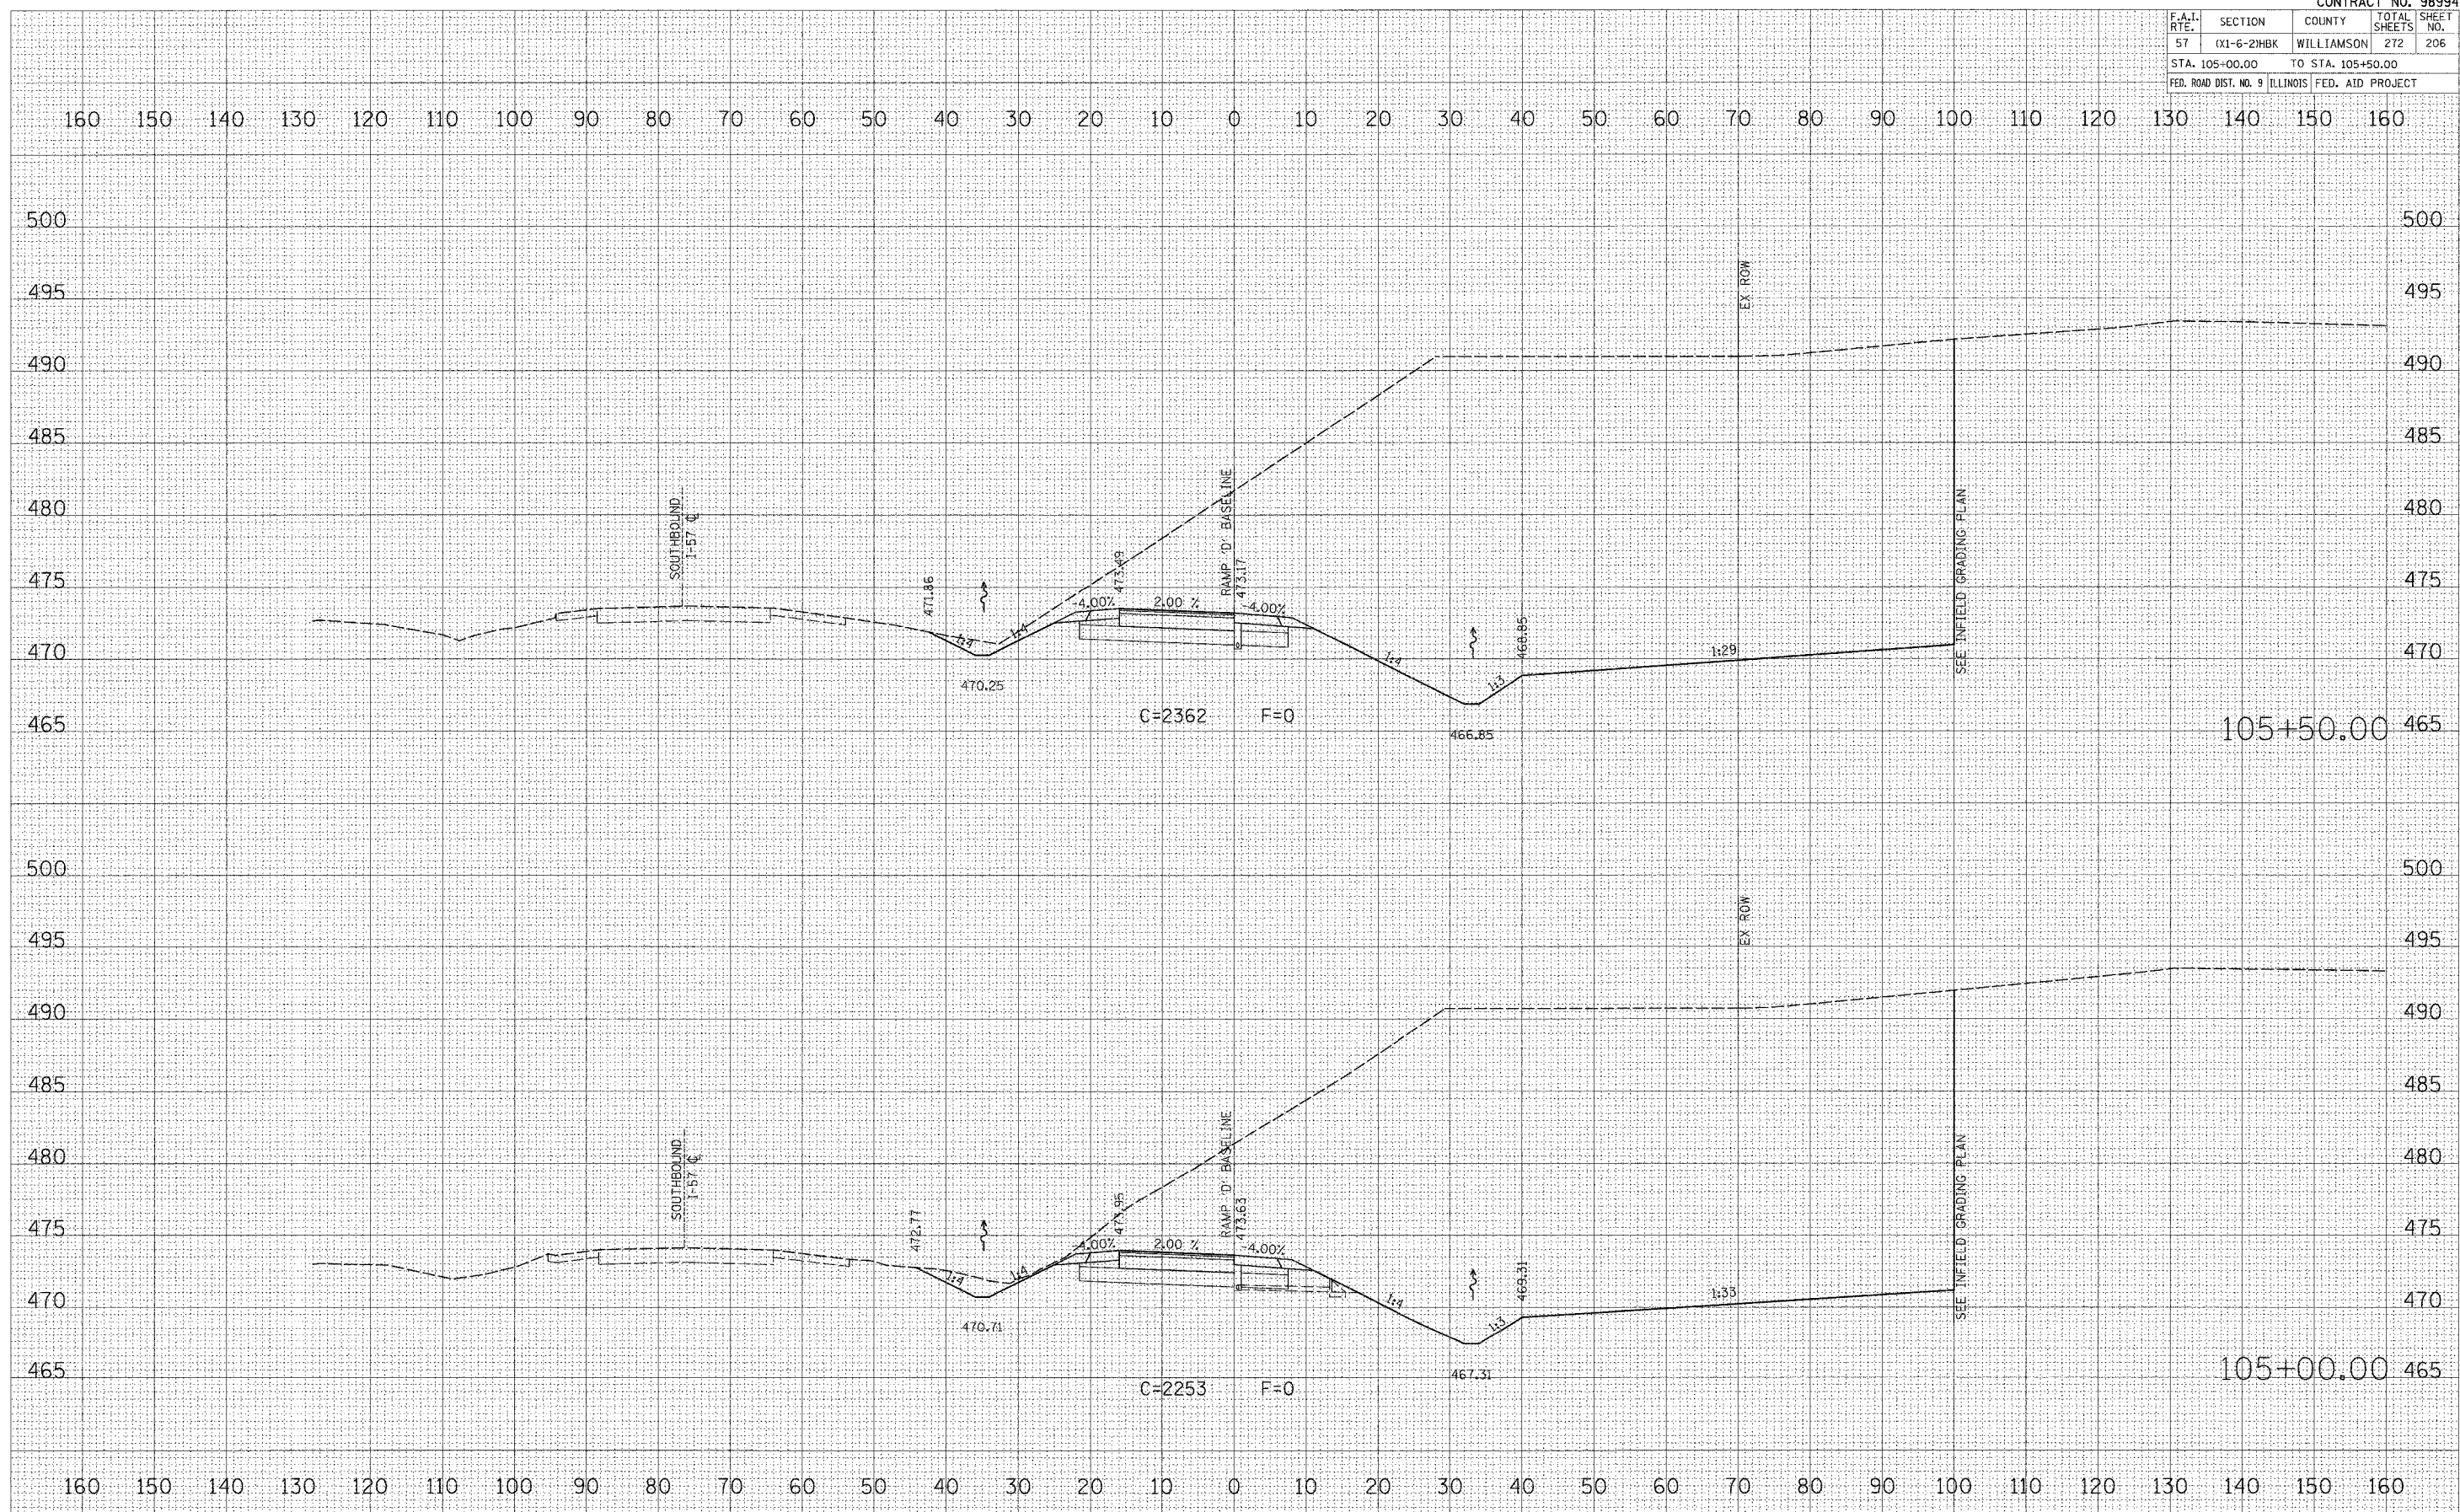

| | |
|---------------|--|
| DATE | |
| BY | |
| FINAL SURVEY | |
| NOTE BOOK | |
| AREAS CHECKED | |

| | |
|-----------------|--|
| DATE | |
| BY | |
| ORIGINAL SURVEY | |
| NOTE BOOK | |
| AREAS CHECKED | |

PLOT DATE = 4/28/2007
 FILE NAME = P:\080800\080800.dgn
 PLOT SCALE = 1/8"=1'-0"
 USER NAME = gbarner

RAMP "D" CROSS SECTIONS