


F.A.I. RTE.	SECTION	COUNTY	TOTAL SHEETS	SHEET NO.
57	CX1-6-2HBK	WILLIAMSON	272	212
STA. 110+50.00 TO STA. 111+00.00				
FED. ROAD DIST. NO. 9 ILLINOIS FED. AID PROJECT				

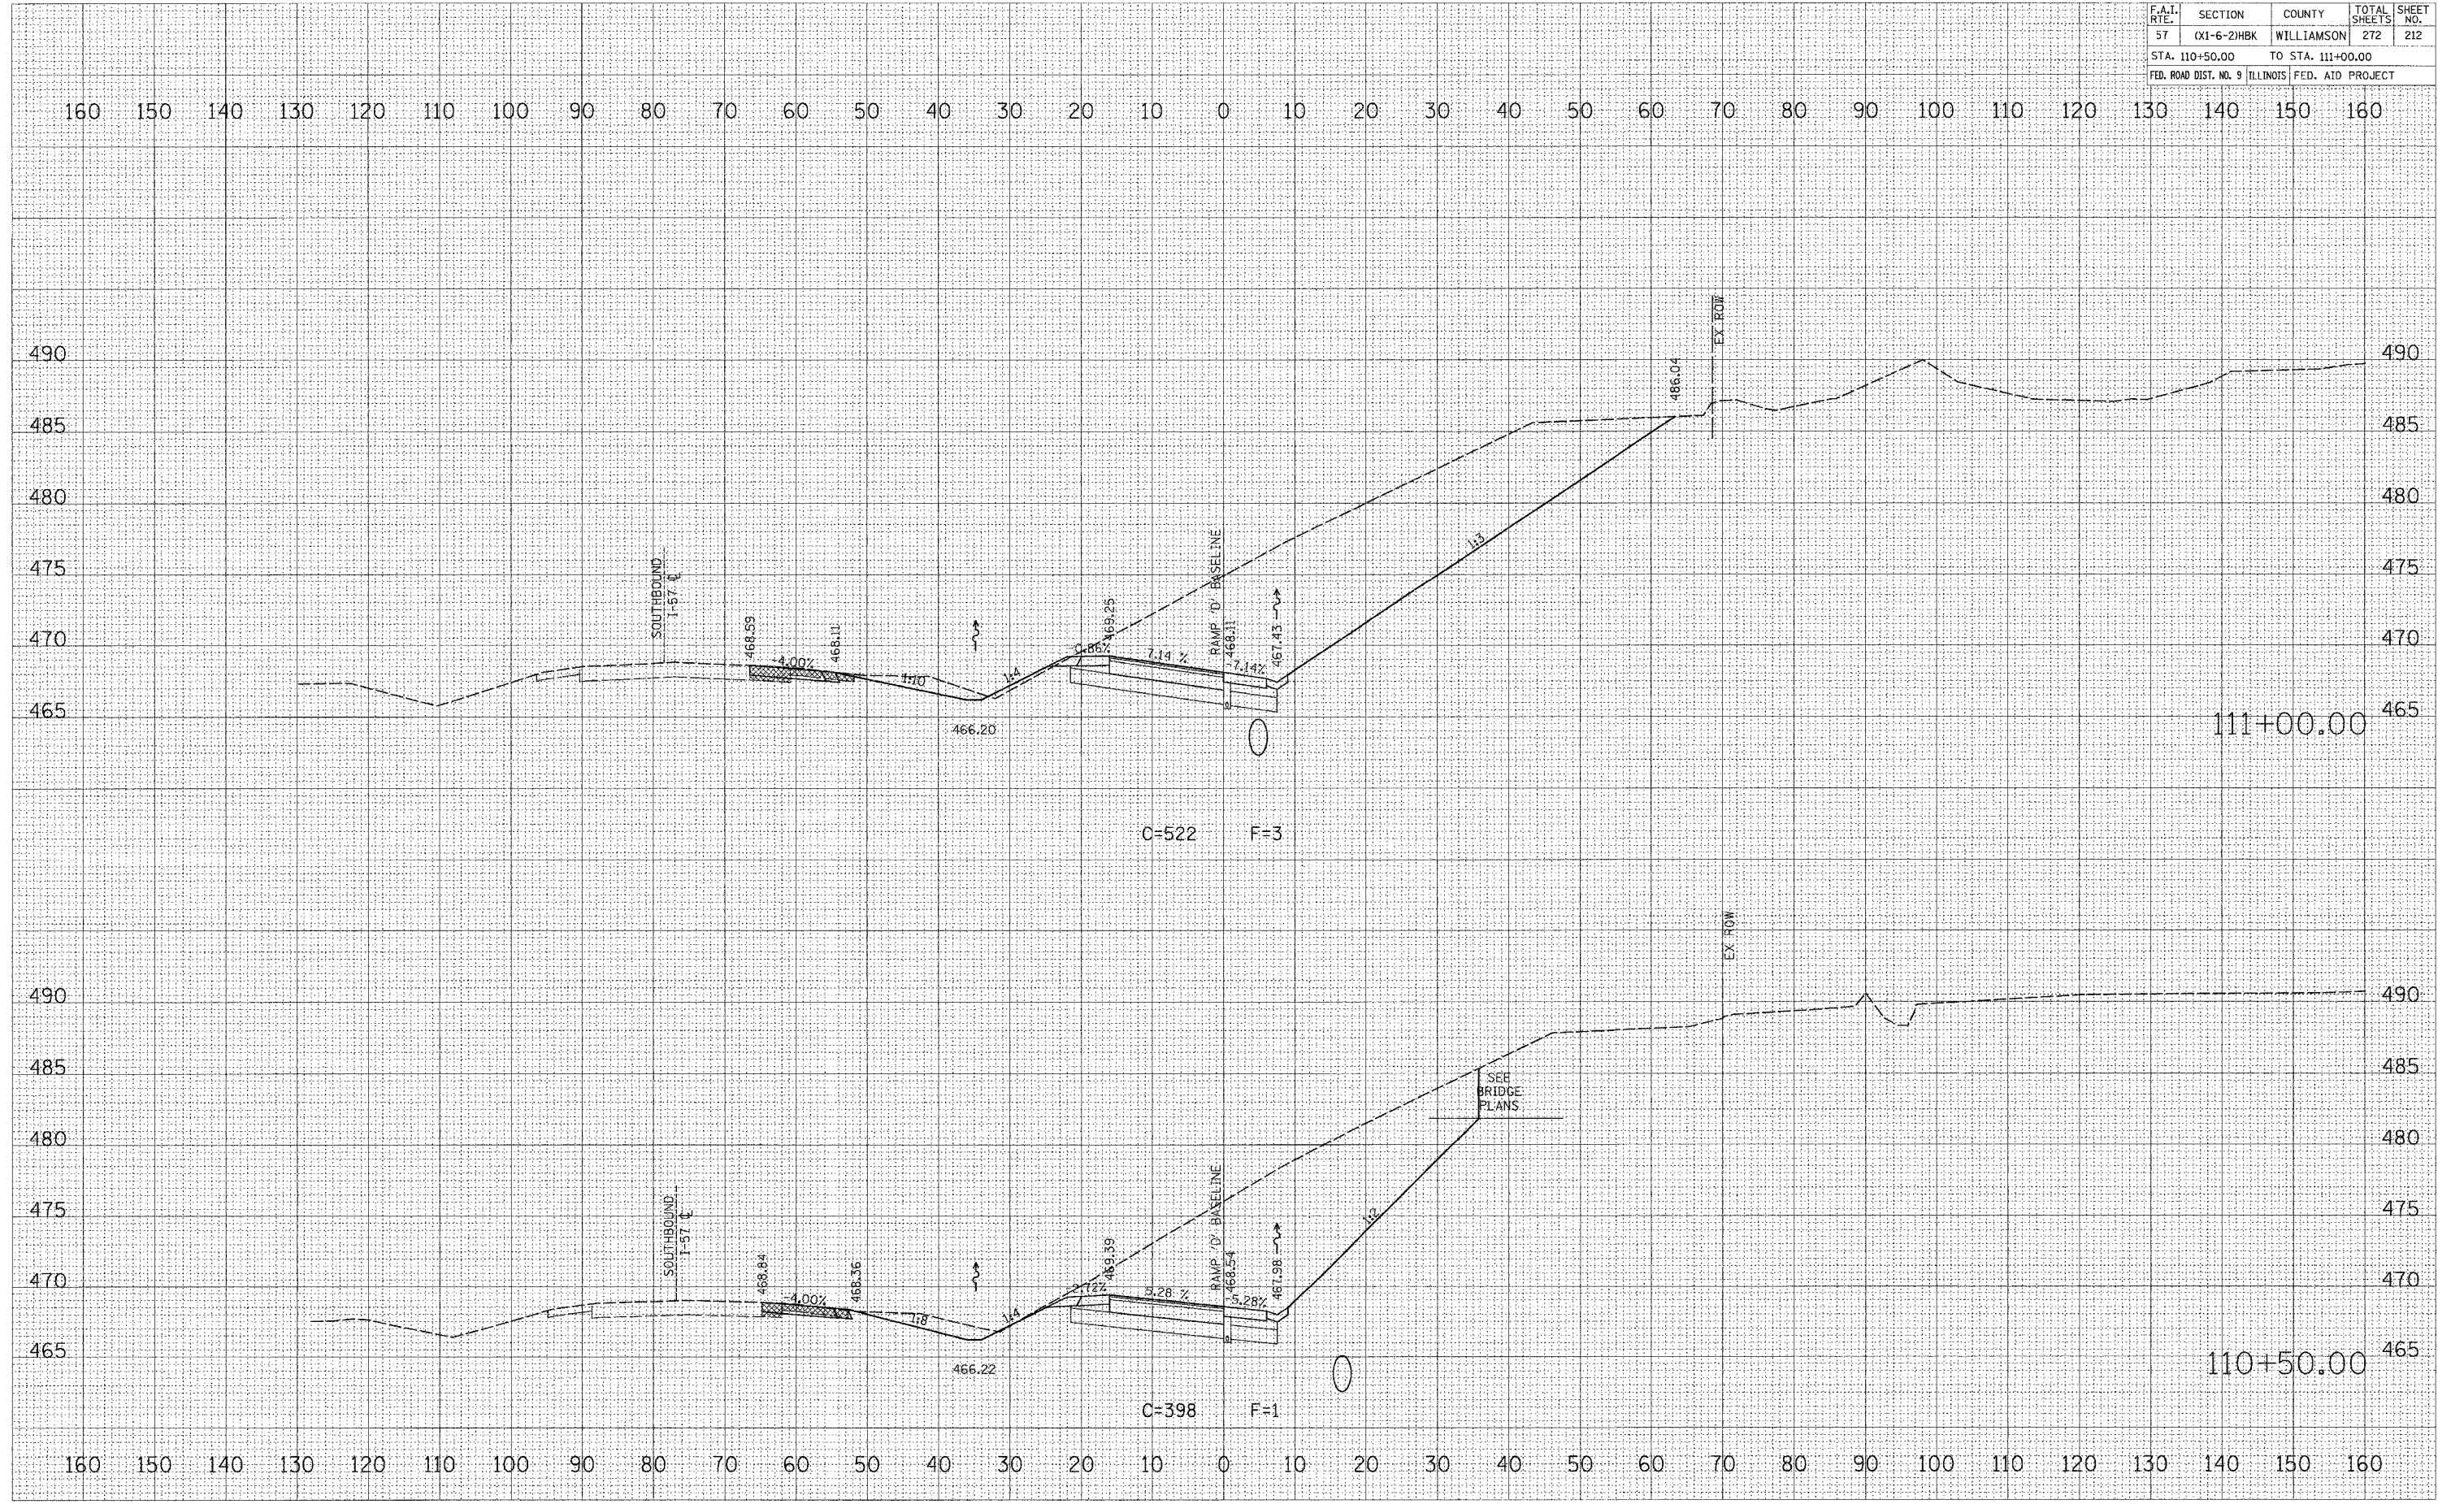

BY	DATE

FINAL SURVEY
SURVEYED
NOTE BOOK
TEMP. PLATE
AREAS
AREAS CHECKED

BY	DATE

ORIGINAL SURVEY
SURVEYED
NOTE BOOK
TEMP. PLATE
AREAS
AREAS CHECKED

PLOT DATE = 3/20/2007
FILE NAME = P:\048500\48500.dgn
PLOT SCALE = 1/8" = 1'-0"
USER NAME = dframer