


CONTRACT NO. 98994				
F.A.I. RTE.	SECTION	COUNTY	TOTAL SHEETS	SHEET NO.
57	01-6-2HBK	WILLIAMSON	272	215
STA. 113+00.00		TO STA. 114+00.00		
FED. ROAD DIST. NO. 9		ILLINOIS FED. AID PROJECT		

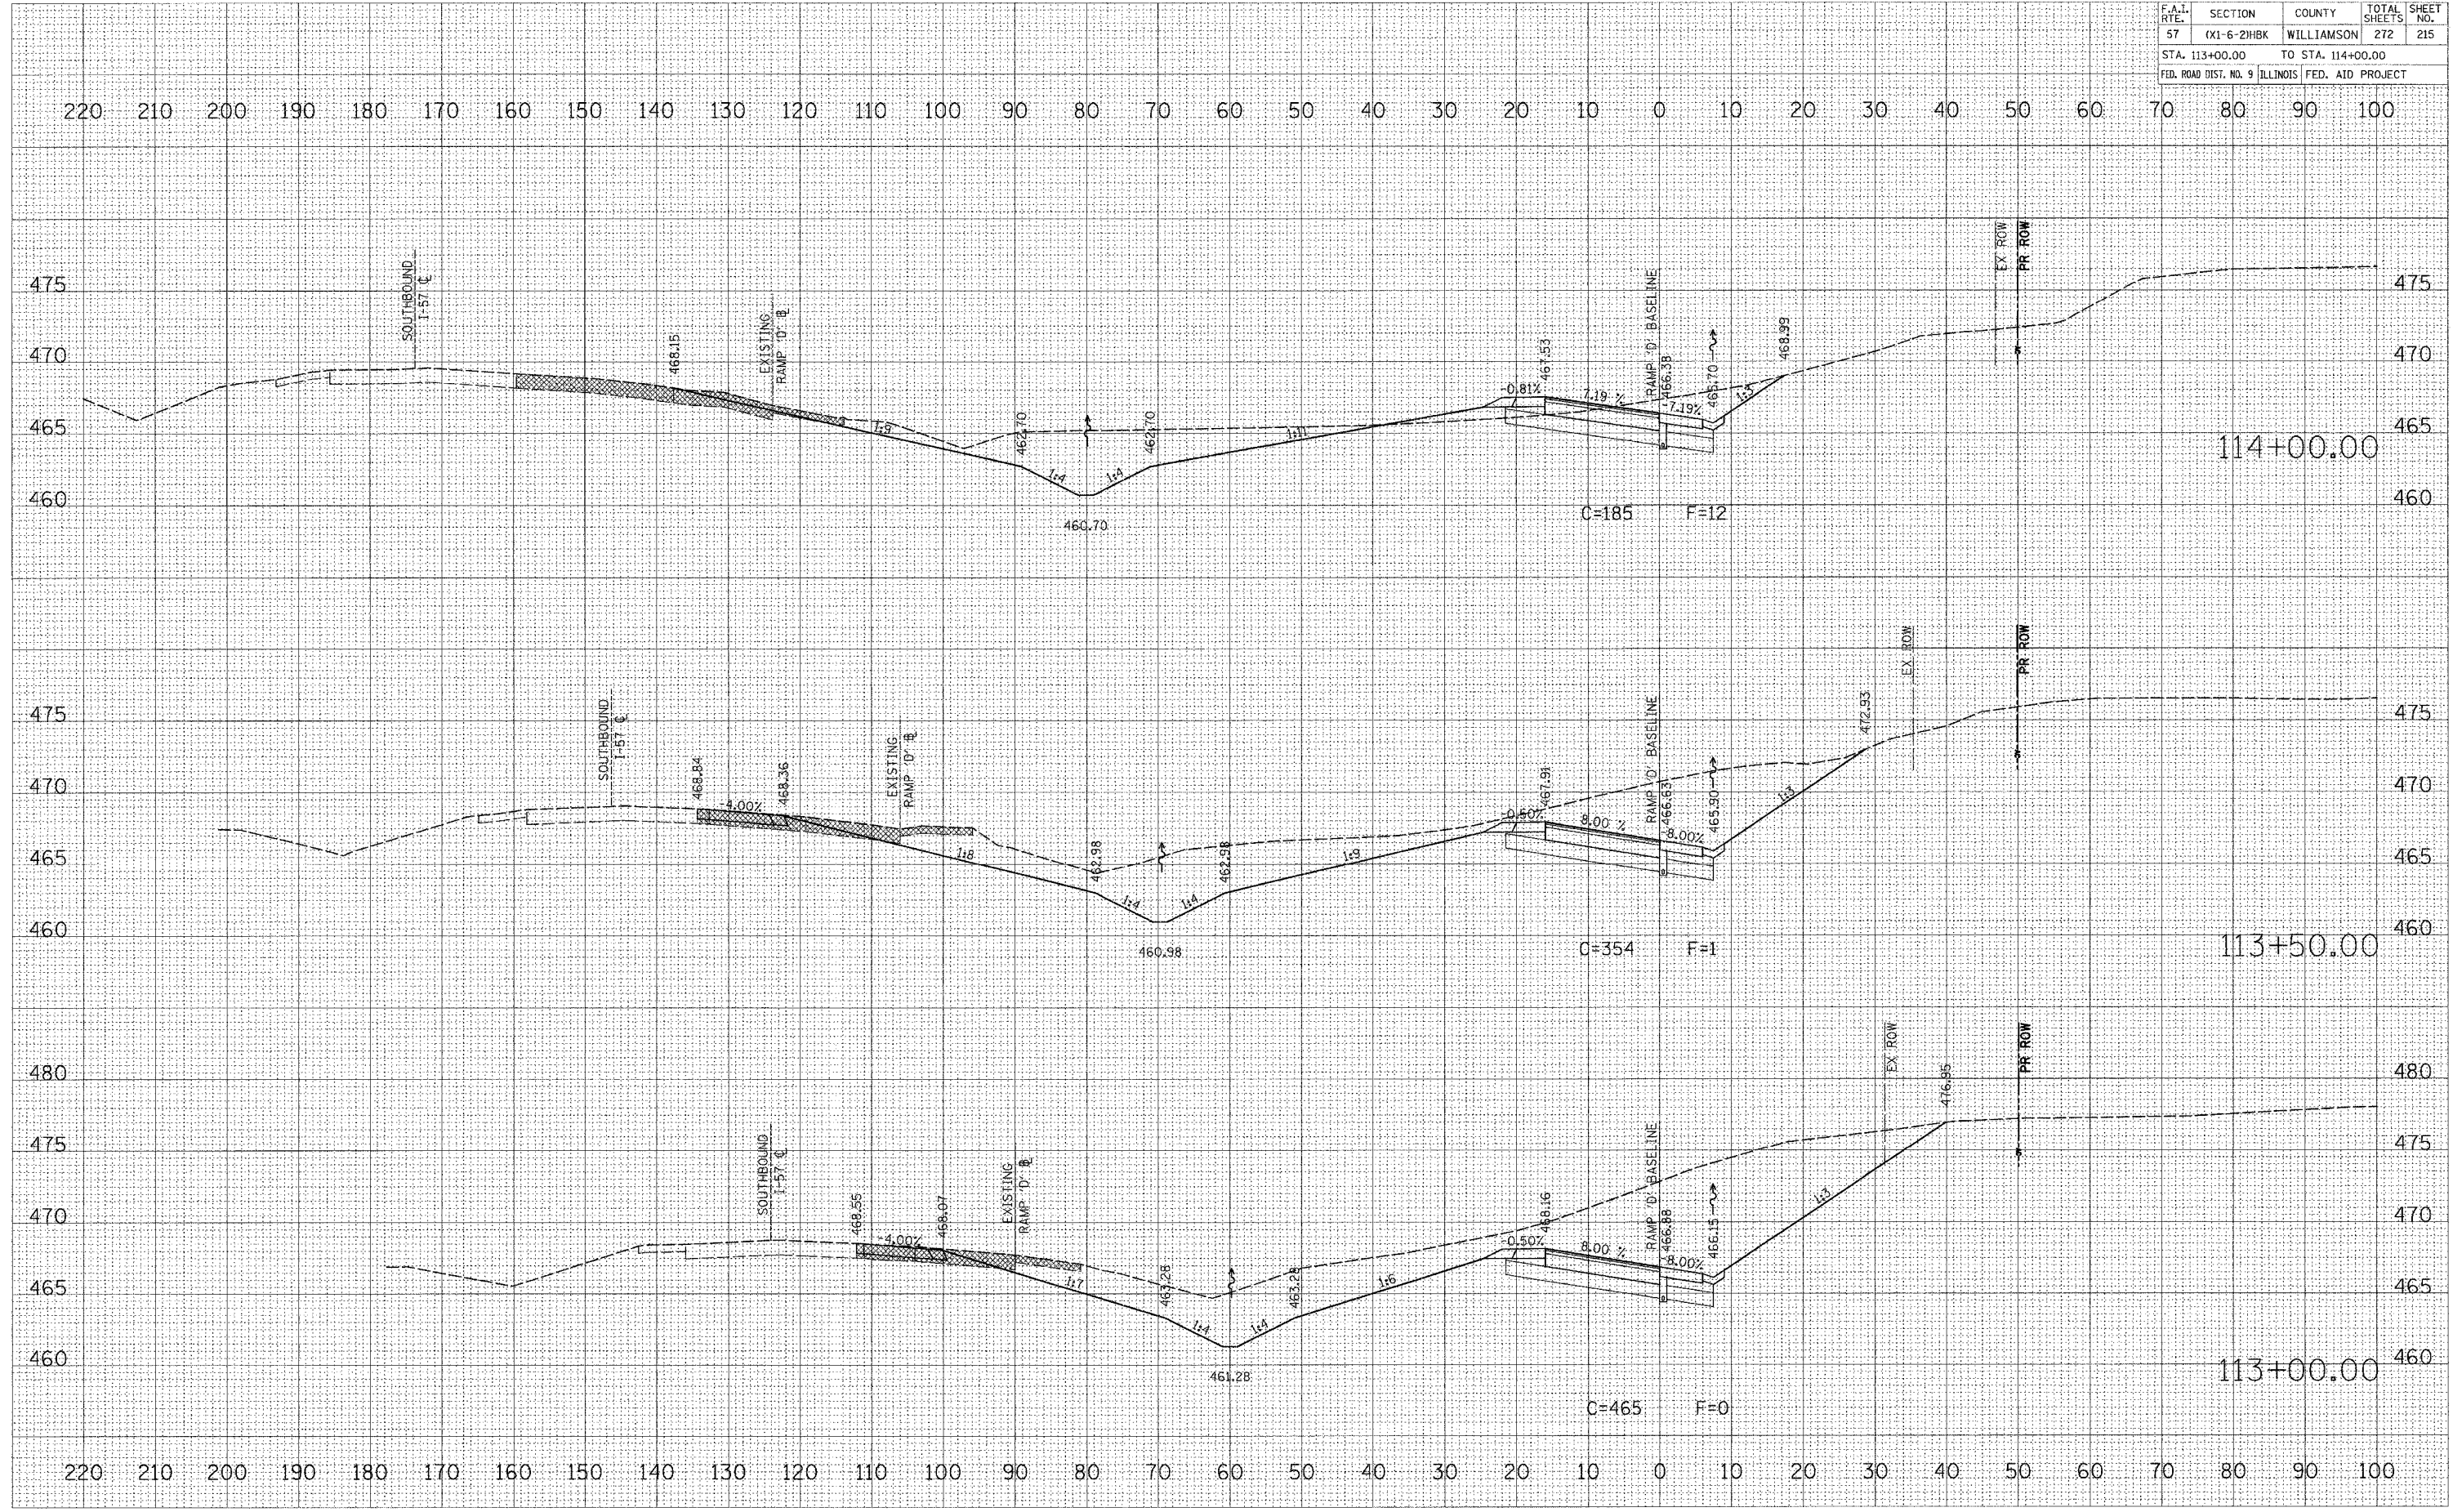

DATE	BY

DATE	BY

ORIGINAL SURVEY DATE
 SURVEY BY
 SURVEYED BY
 CHECKED BY
 DATE
 BY
 FILE NAME
 PLOT SCALE
 USER NAME

RAMP "D" CROSS SECTIONS