


CONTRACT NO. 98994				
F.A.I. RTE.	SECTION	COUNTY	TOTAL SHEETS	SHEET NO.
57	(X1-6-2)HBK	WILLIAMSON	272	234
STA. 114+00.00		TO STA. 114+50.00		
FED. ROAD DIST. NO. 9		ILLINOIS FED. AID PROJECT		

DATE	
BY	
FINAL SURVEY	
PLOTTED	
NOTE BOOK	
AREAS	
CHECKED	
NO.	

DATE	
BY	
ORIGINAL SURVEY	
PLOTTED	
NOTE BOOK	
AREAS	
CHECKED	
NO.	

PLOT DATE = 9/20/2007
 FILE NAME = P:\04262007\04262007.dwg
 PLOT SCALE = 5.0000 / IN.
 USER NAME = dhoanar

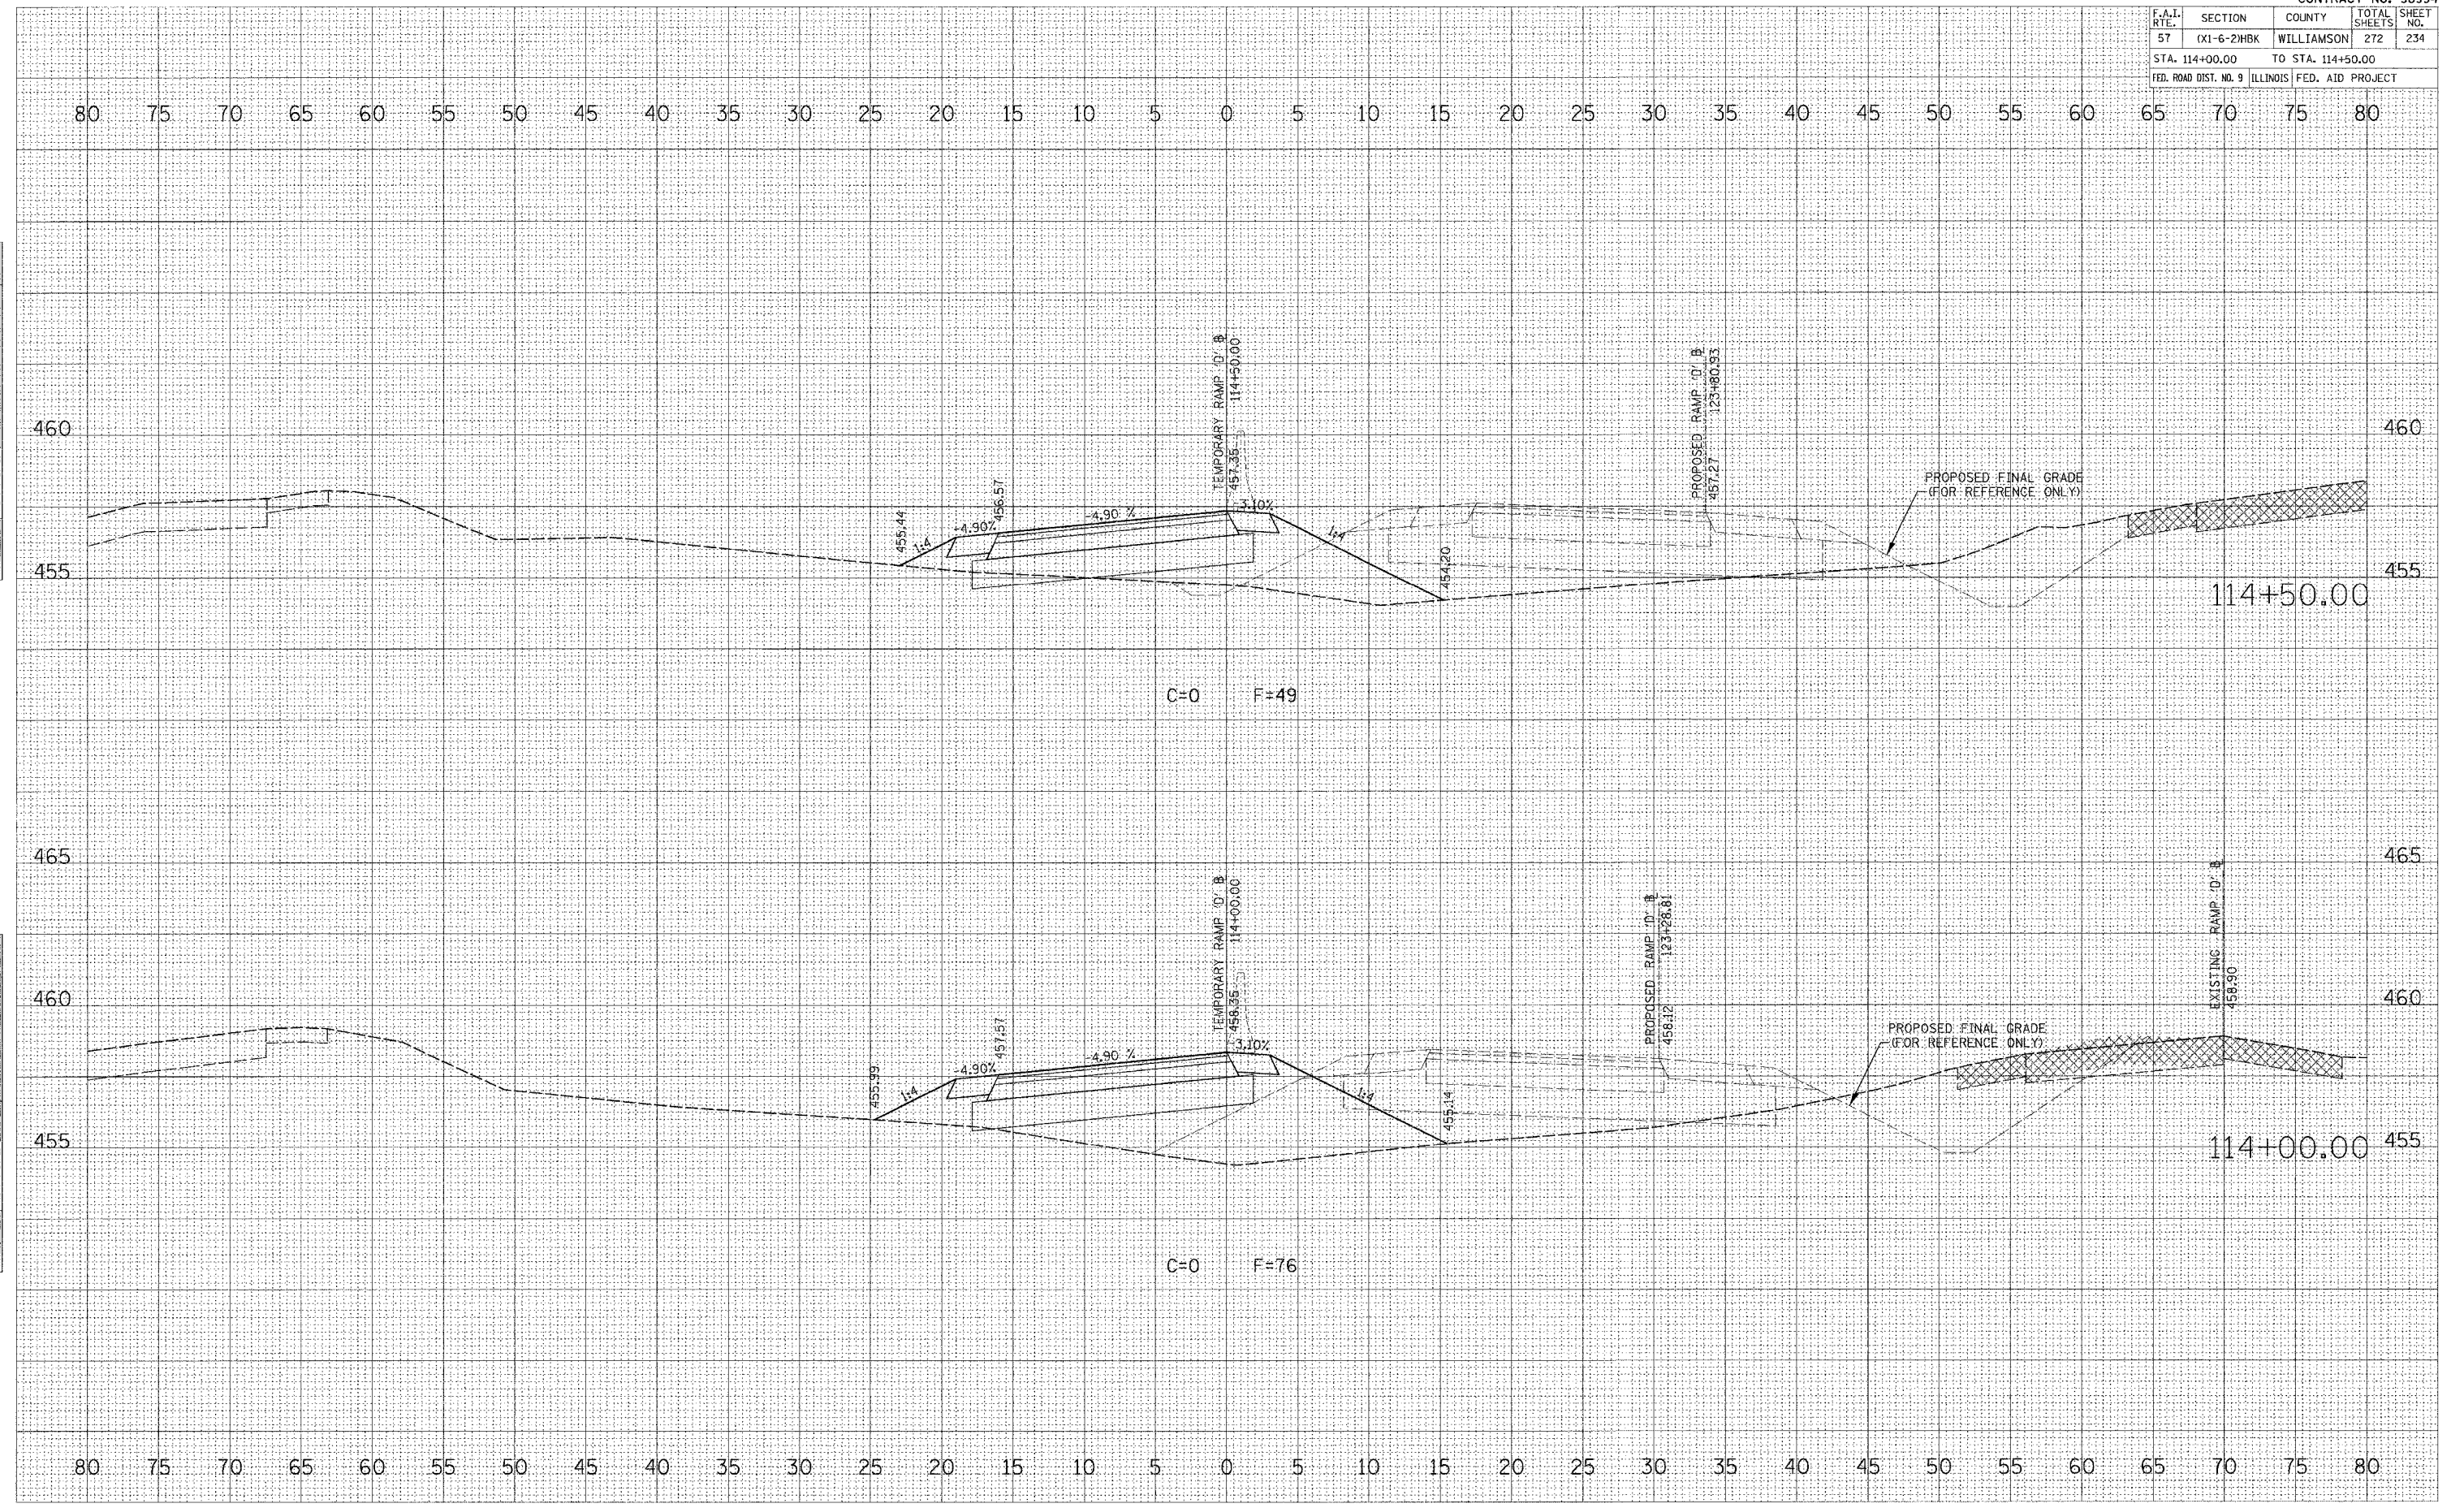

TEMPORARY RAMP "D" CROSS SECTIONS